


F.A. RTE.	SECTION	COUNTY	TOTAL SHEETS	SHEET NO.
337	19R-1	LAKE	800	683
STA.		TO STA.		
FED. ROAD DIST. NO.		ILLINOIS FED. AID PROJECT		

CL IL ROUTE 22

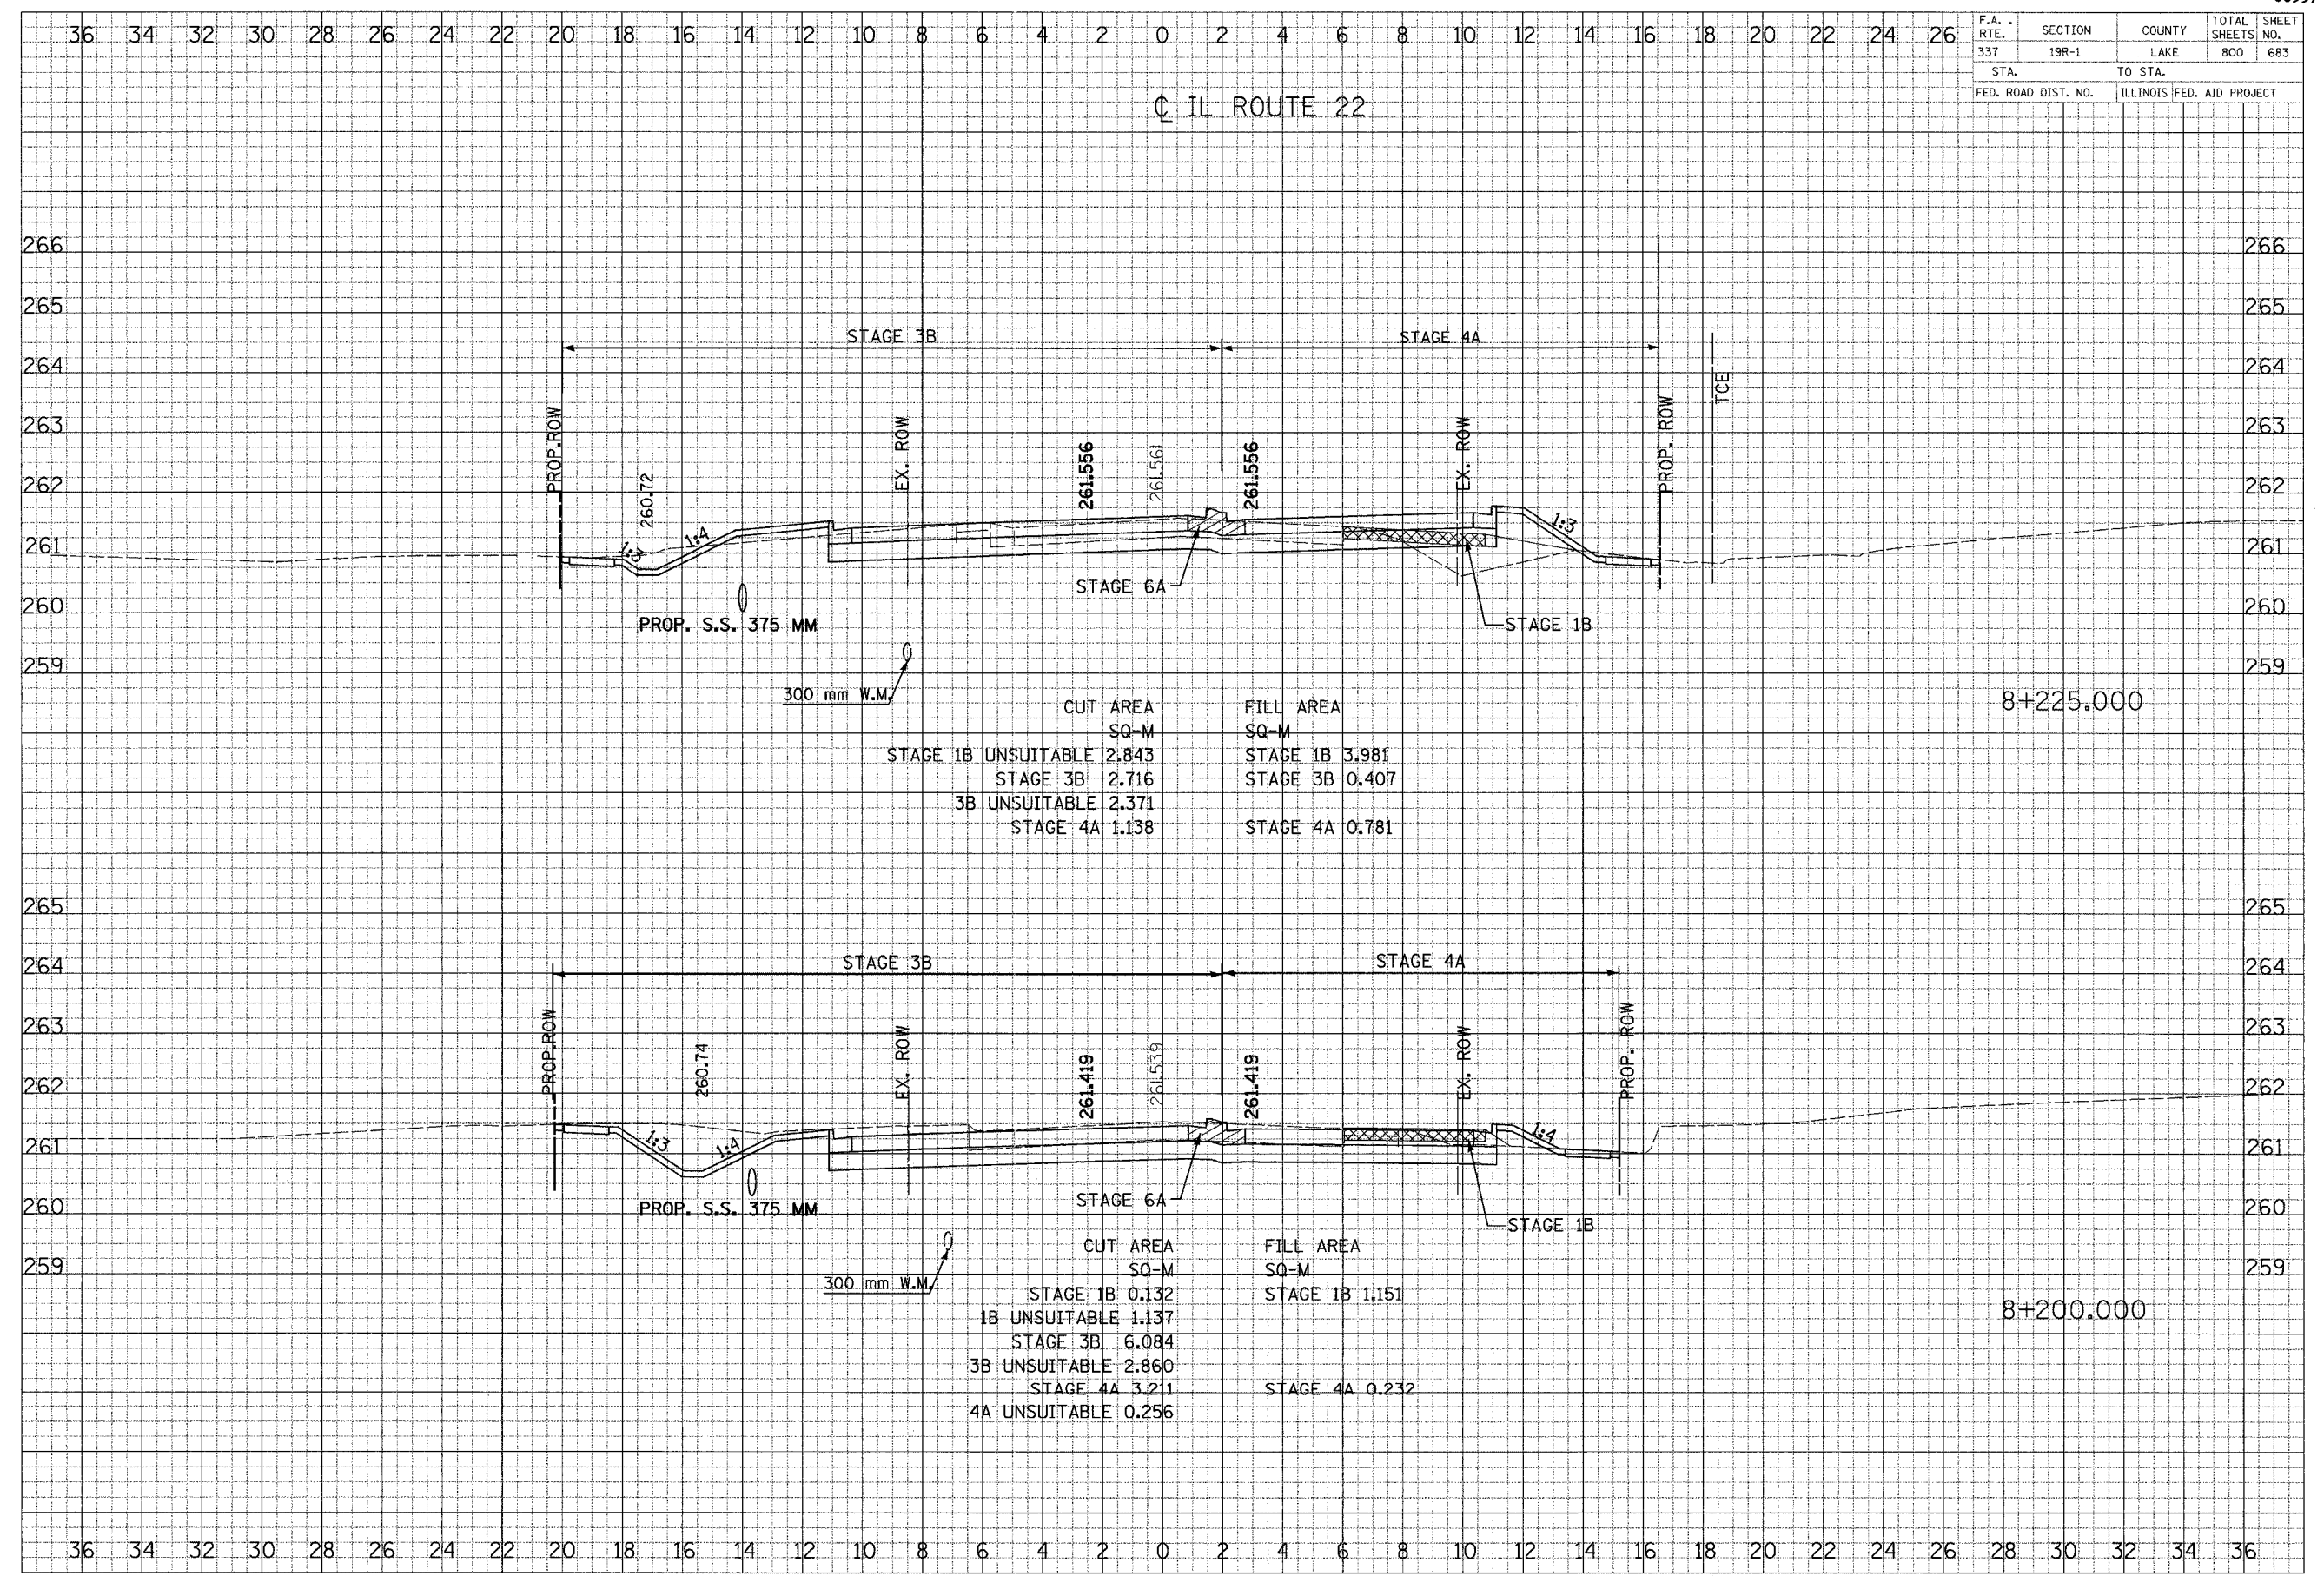

	CUT AREA SQ-M	FILL AREA SQ-M
STAGE 1B UNSUITABLE	2.843	3.981
STAGE 3B	2.716	0.407
3B UNSUITABLE	2.371	
STAGE 4A	1.138	0.781

	CUT AREA SQ-M	FILL AREA SQ-M
STAGE 1B	0.132	1.151
1B UNSUITABLE	1.137	
STAGE 3B	6.084	
3B UNSUITABLE	2.860	
STAGE 4A	3.211	0.232
4A UNSUITABLE	0.256	

CROSS SECTIONS - ILL ROUTE 22

FINAL SURVEY BY DATE
 ORIGINAL SURVEY BY DATE
 NOTE BOOK NO. DATE
 NO. OF SHEETS

ORIGINAL SURVEY BY DATE
 ORIGINAL SURVEY BY DATE
 NOTE BOOK NO. DATE
 NO. OF SHEETS