


F.A. RTE.	SECTION	COUNTY	TOTAL SHEETS	SHEET NO.
337	19R-1	LAKE	800	686
STA.		TO STA.		
FED. ROAD DIST. NO.		ILLINOIS FED. AID PROJECT		

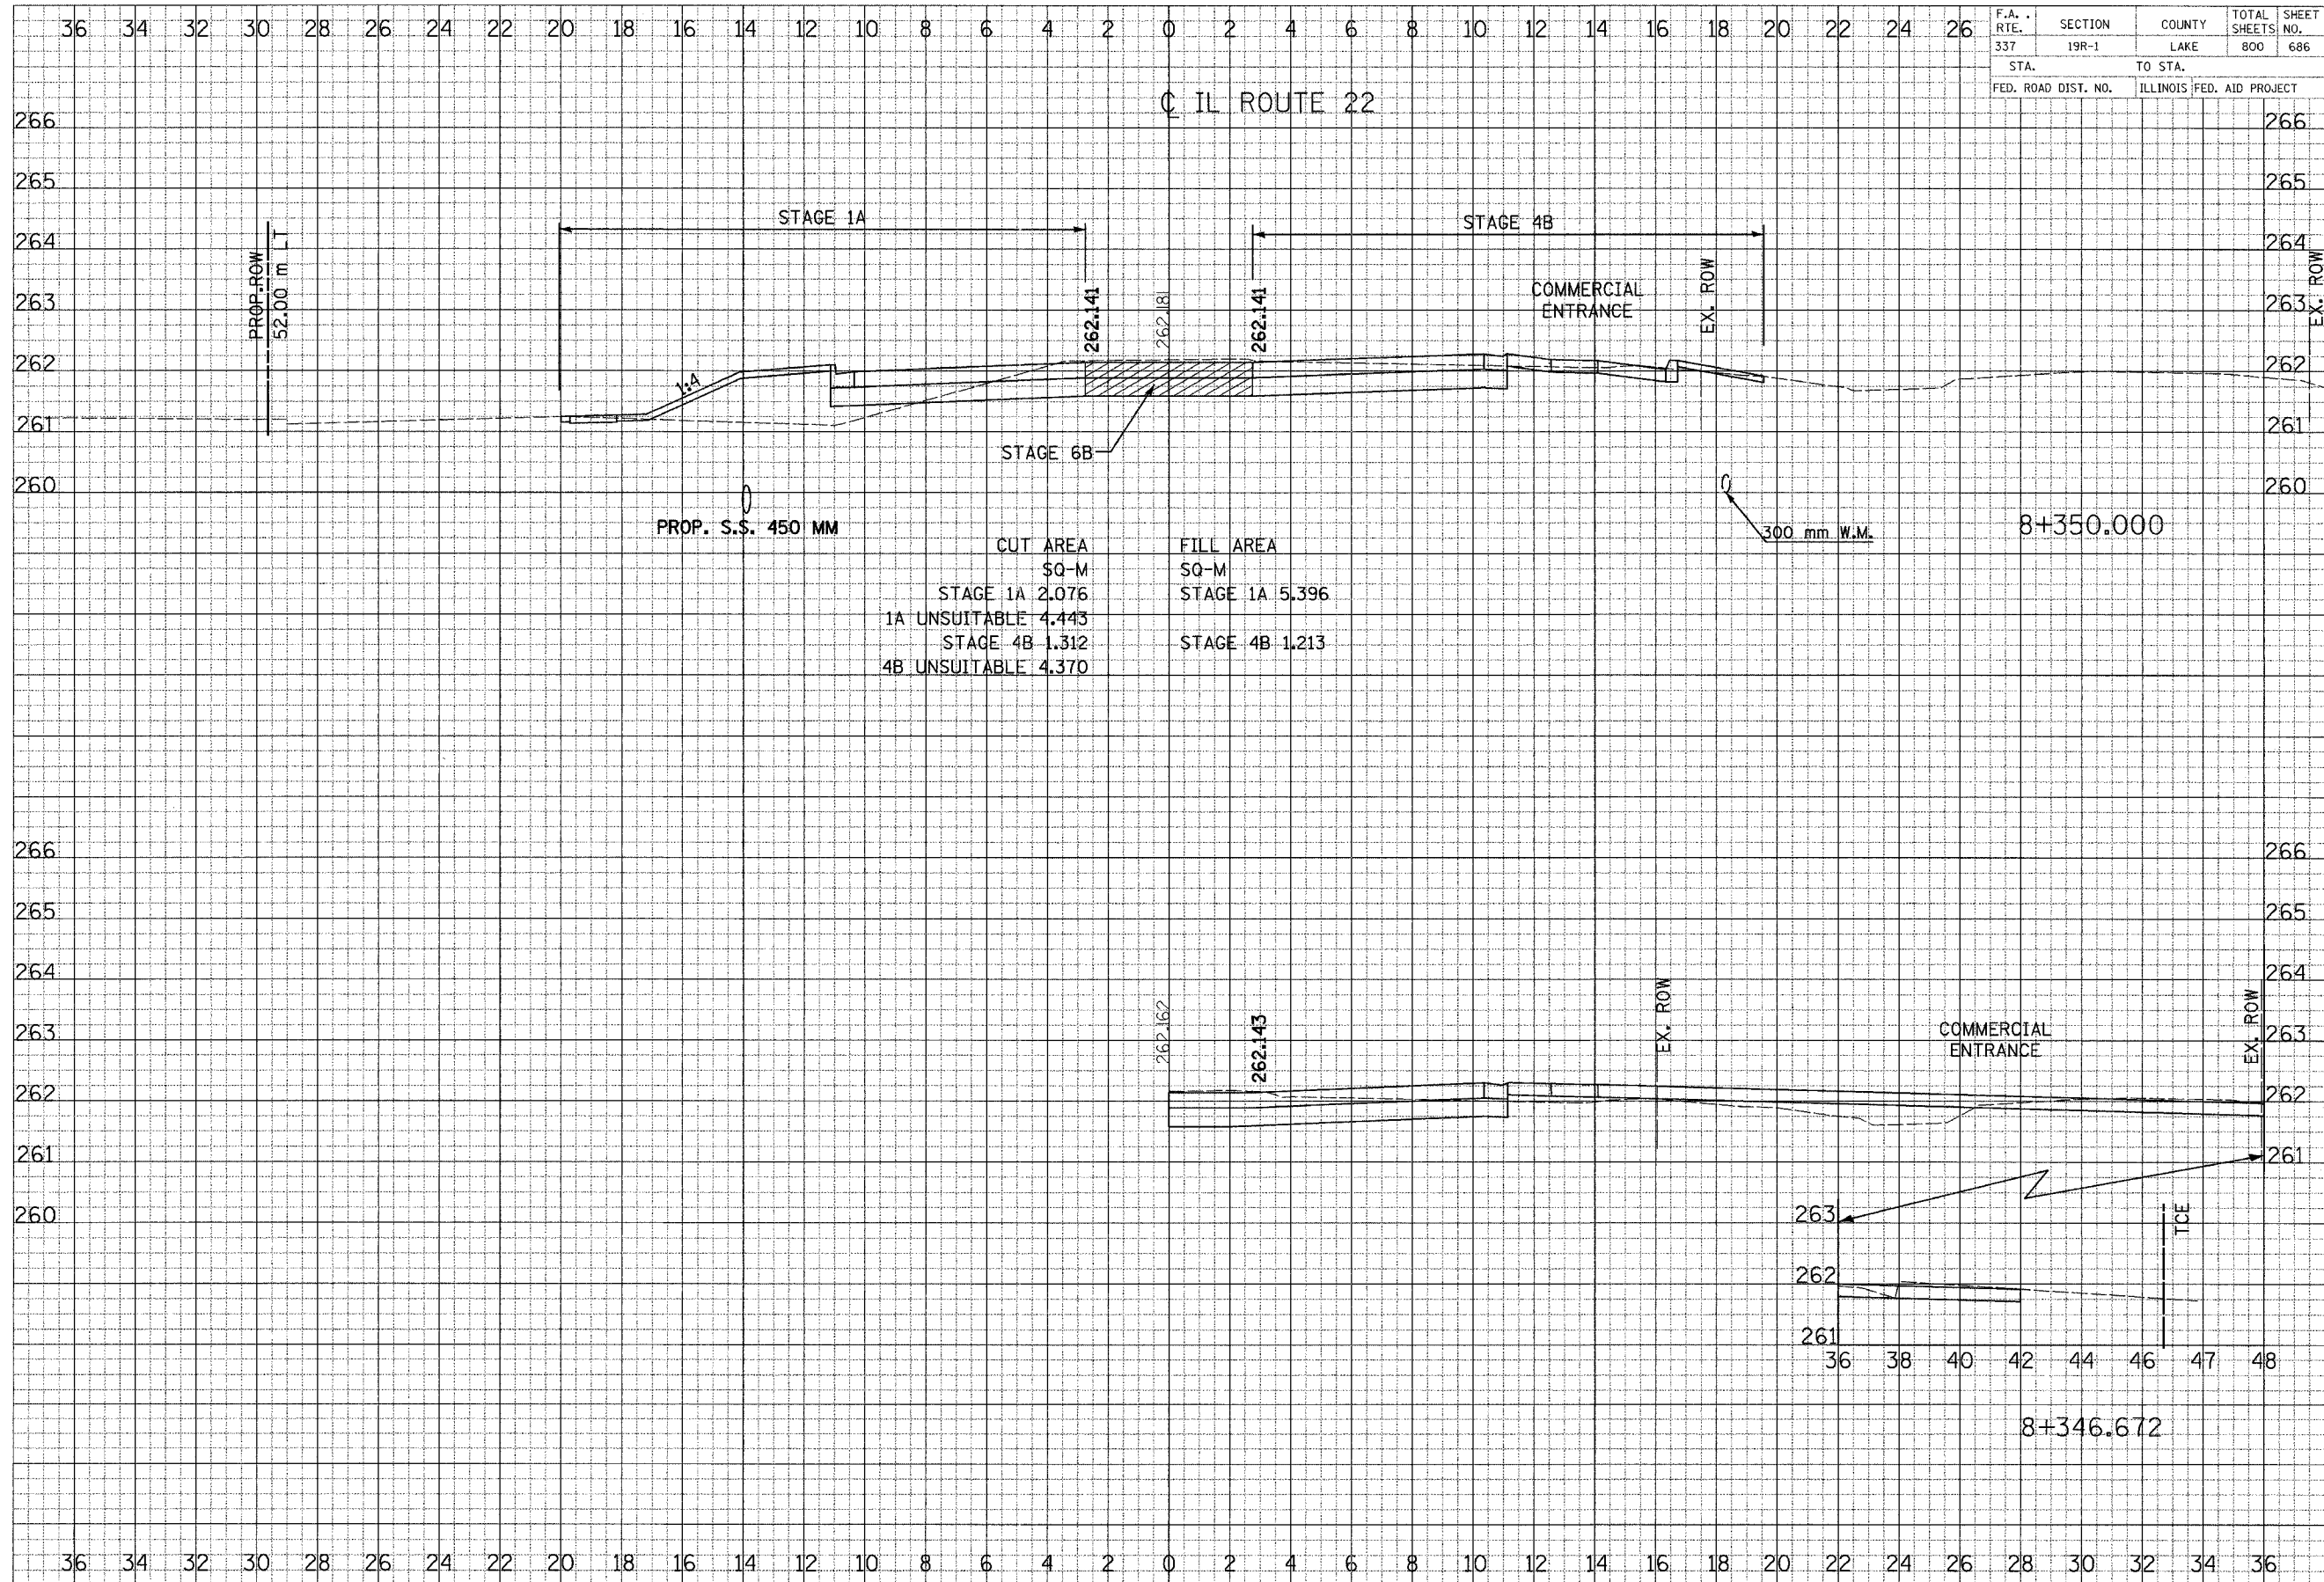

CROSS SECTIONS - ILL ROUTE 22

FINAL	DATE
SURVEY	BY
NOTE BOOK	PLOTTED
REVISIONS	TEMPERATURE
ADJUSTED	AREAS CHECKED

ORIGINAL	DATE
SURVEY	BY
NOTE BOOK	PLOTTED
REVISIONS	TEMPERATURE
ADJUSTED	AREAS CHECKED