


F.A. RTE.	SECTION	COUNTY	TOTAL SHEETS	SHEET NO.
337	19R-1	LAKE	800	689
STA.		TO STA.		
FED. ROAD DIST. NO.		ILLINOIS FED. AID PROJECT		

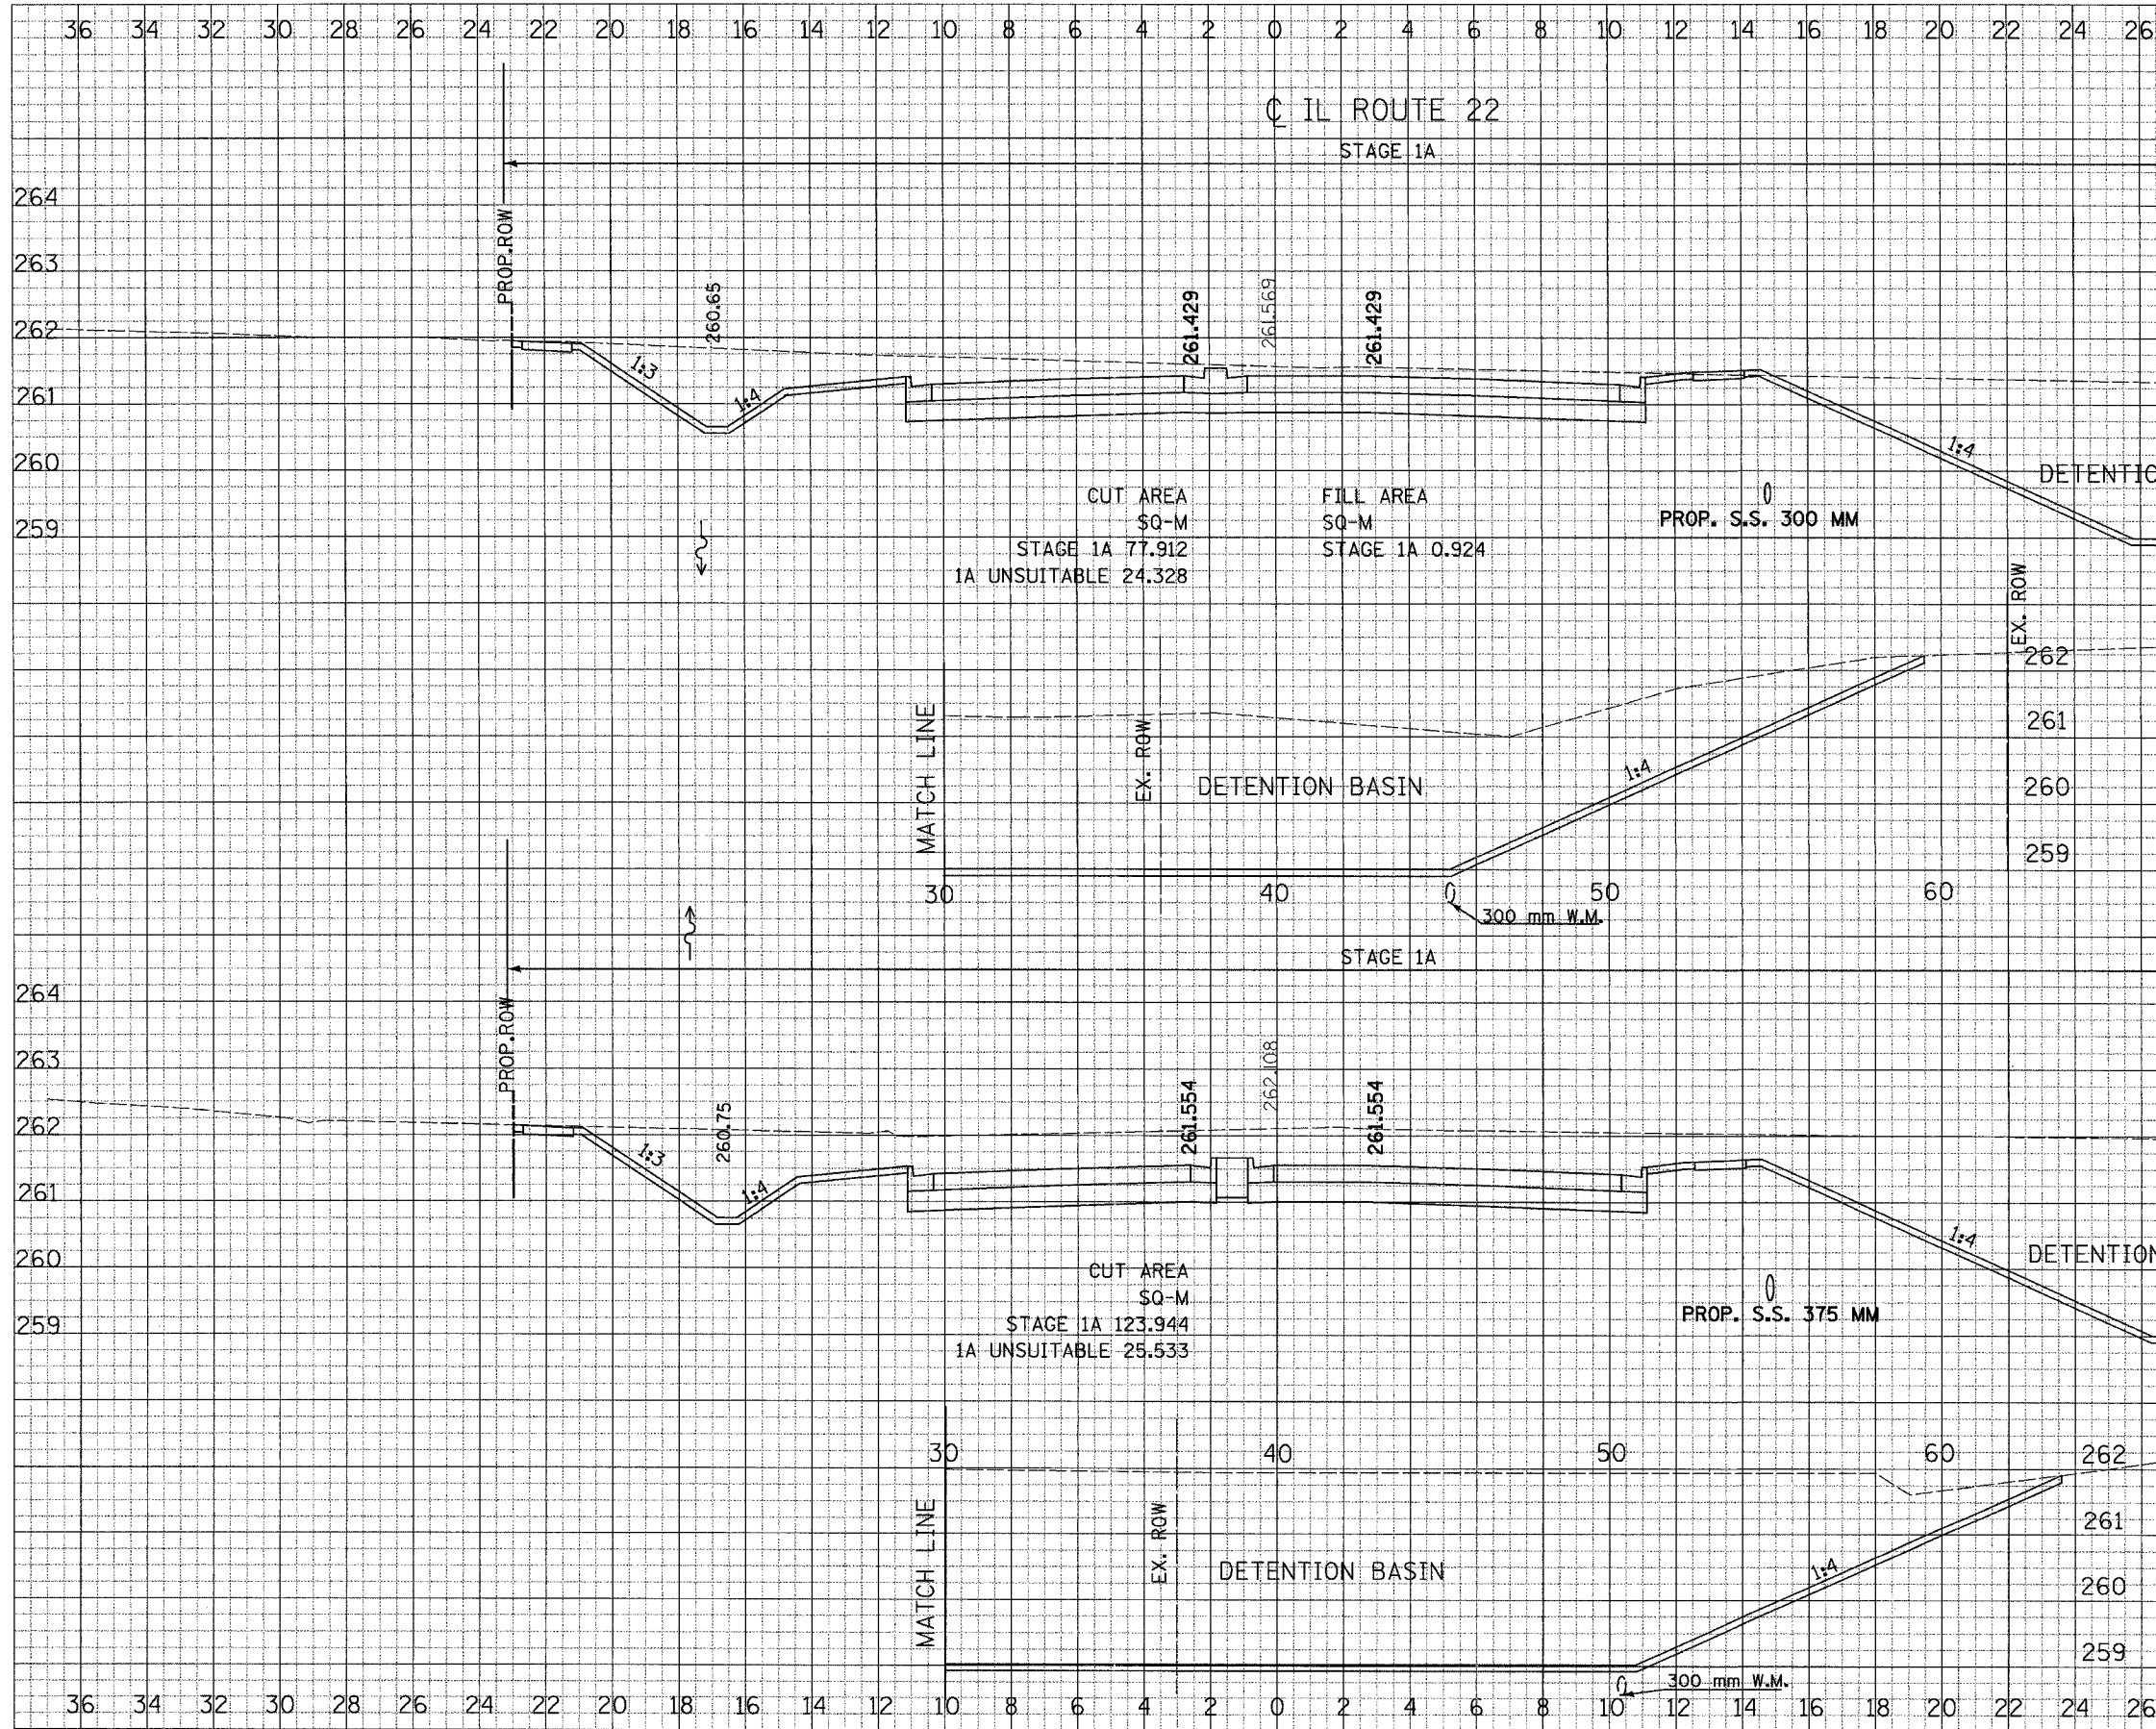

FINAL SURVEY	DATE
SLAVE TO	BY
FLATTENED	
REPLATE	
NOTE BOOK	
ADDRESS CHECKED	

ORIGINAL SURVEY	DATE
SLAVE TO	BY
FLATTENED	
REPLATE	
NOTE BOOK	
ADDRESS CHECKED	