


F.A. RTE.	SECTION	COUNTY	TOTAL SHEETS	SHEET NO.
337	19R-1	LAKE	800	691
STA.		TO STA.		
FED. ROAD DIST. NO.		ILLINOIS	FED. AID PROJECT	

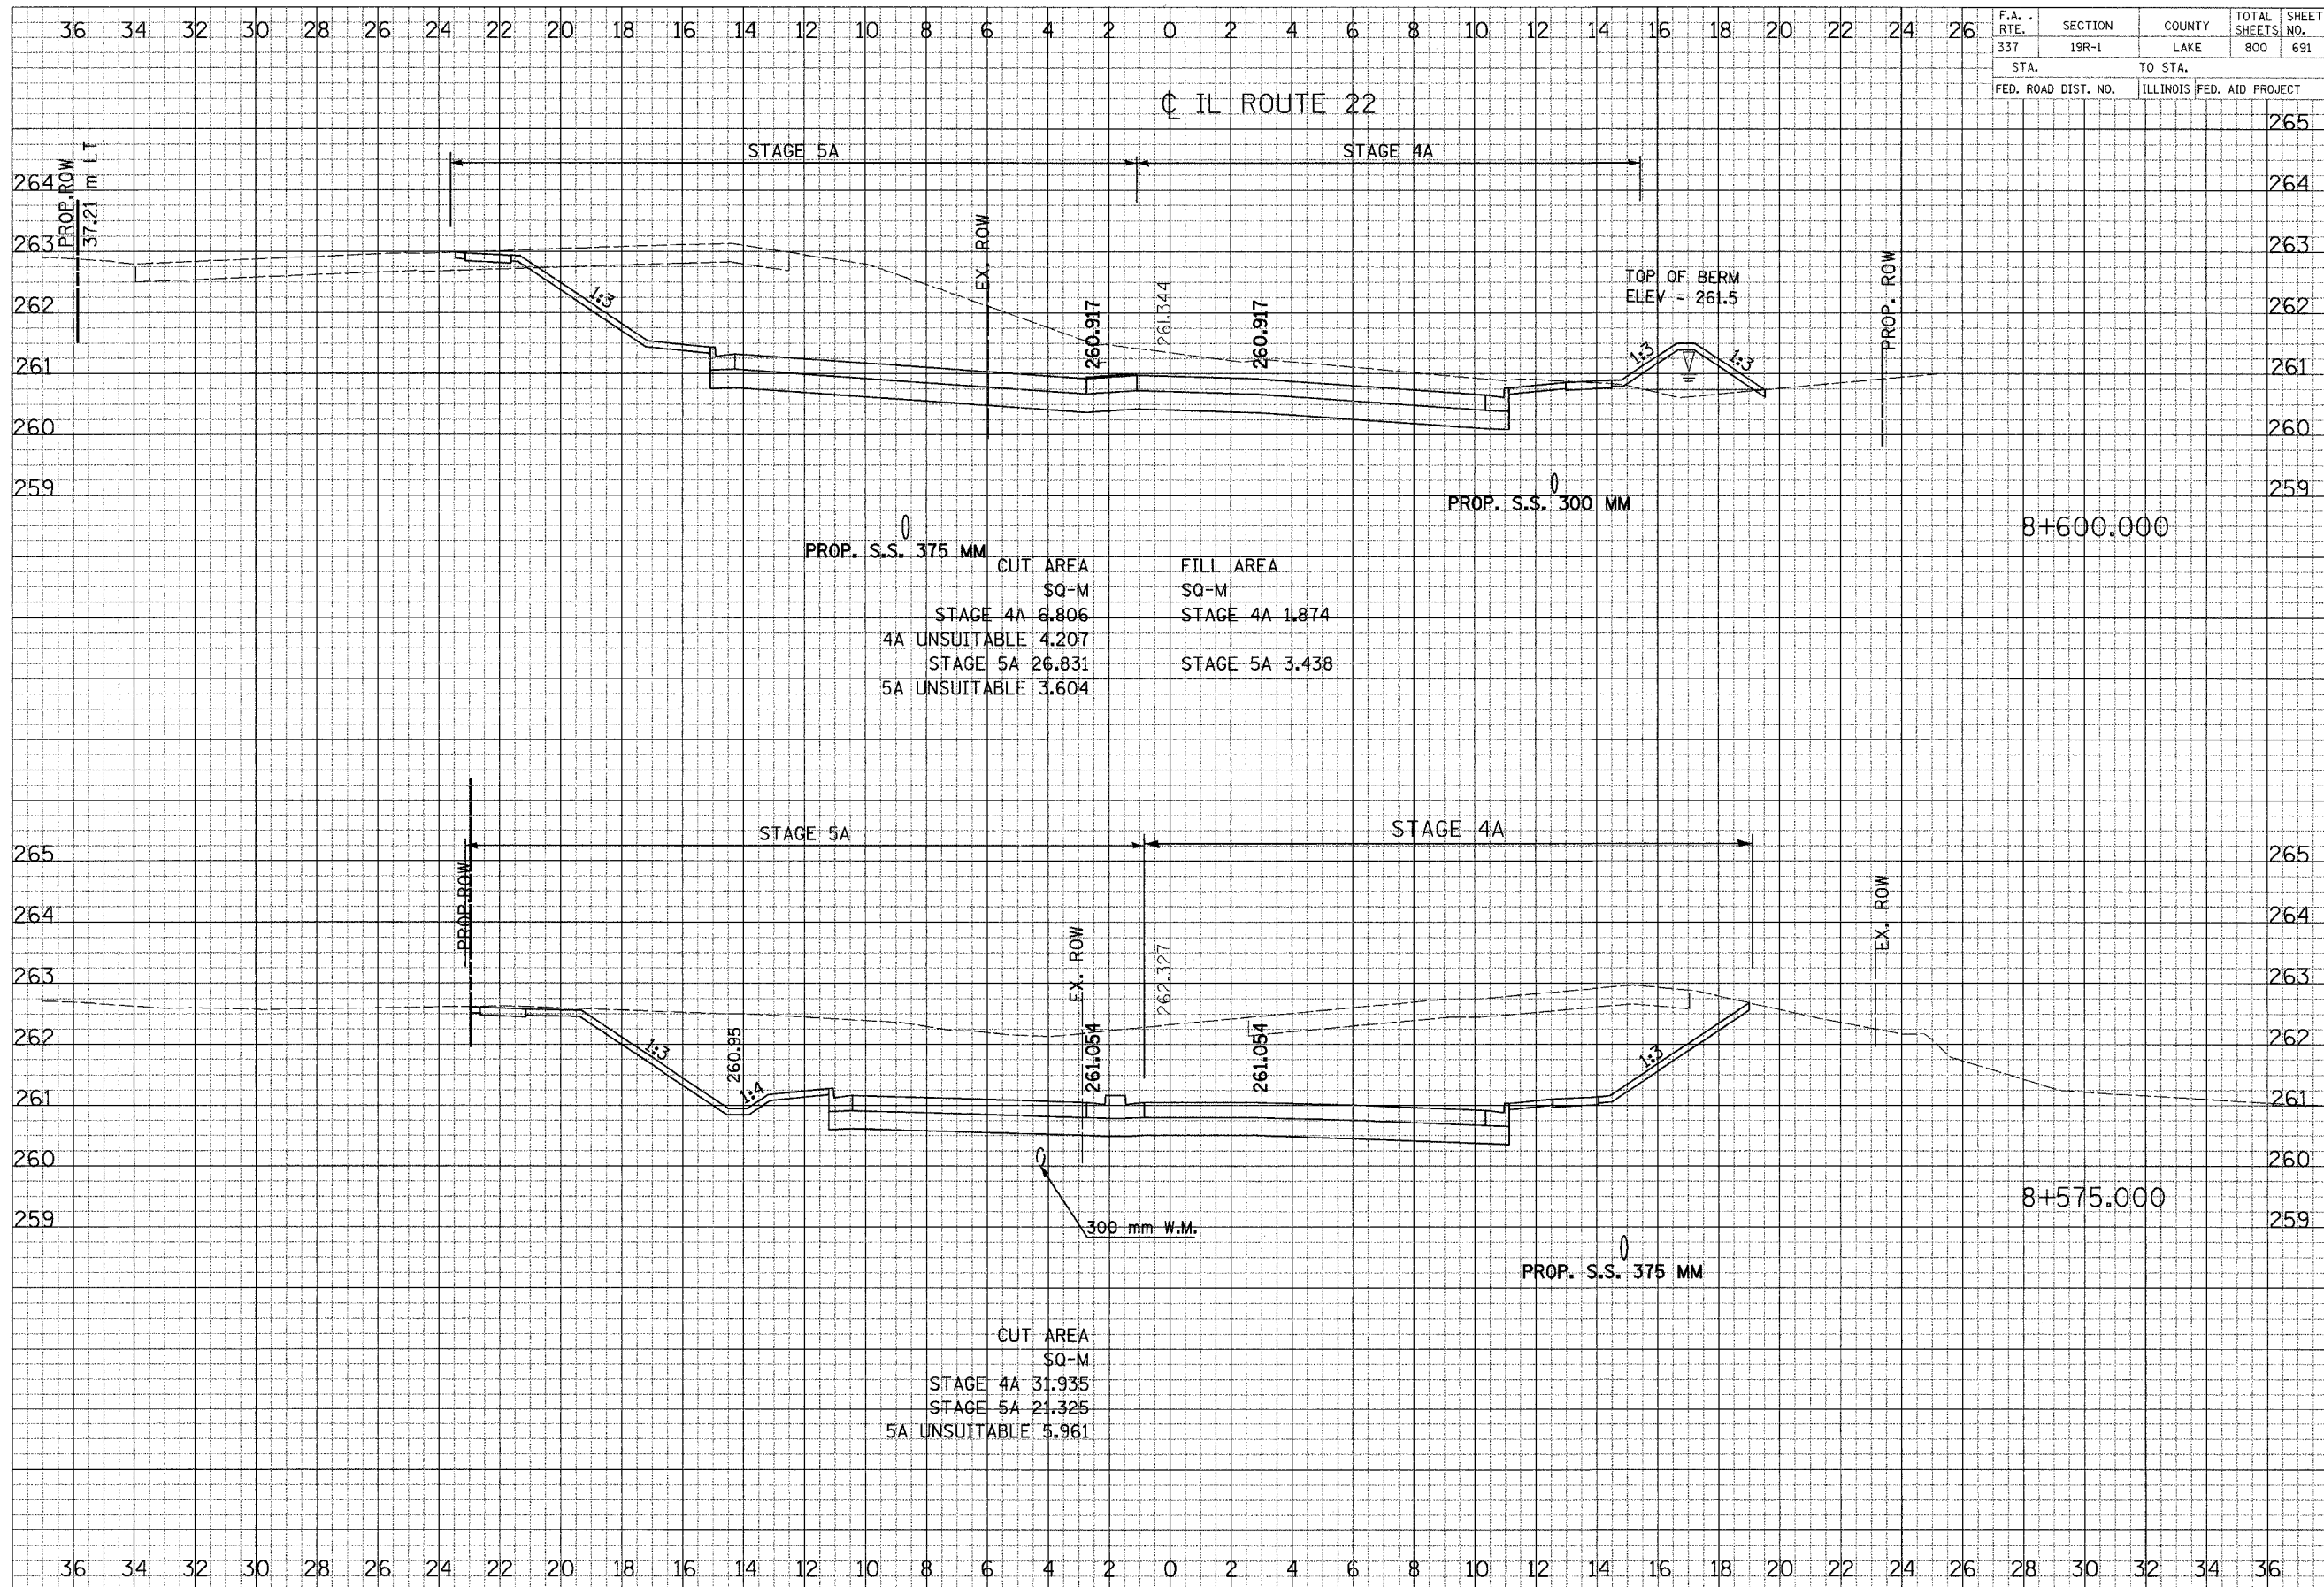

PROP. S.S. 375 MM

	CUT AREA SQ-M	FILL AREA SQ-M
STAGE 4A	6.806	1.874
4A UNSUITABLE	4.207	
STAGE 5A	26.831	3.438
5A UNSUITABLE	3.604	

PROP. S.S. 375 MM

	CUT AREA SQ-M
STAGE 4A	31.935
STAGE 5A	21.325
5A UNSUITABLE	5.961

FINAL SURVEY BY DATE  
 SURVEYED BY DATE  
 NOTE BOOK TEMPLATE  
 AREAS ADJUSTED  
 APPROVED BY DATE

ORIGINAL SURVEY BY DATE  
 SURVEYED BY DATE  
 NOTE BOOK TEMPLATE  
 AREAS ADJUSTED  
 APPROVED BY DATE

CROSS SECTIONS - ILL ROUTE 22