


F.A. RTE.	SECTION	COUNTY	TOTAL SHEETS	SHEET NO.
337	19R-1	LAKE	800	695
STA.		TO STA.		
FED. ROAD DIST. NO.		ILLINOIS FED. AID PROJECT		

ILL ROUTE 22

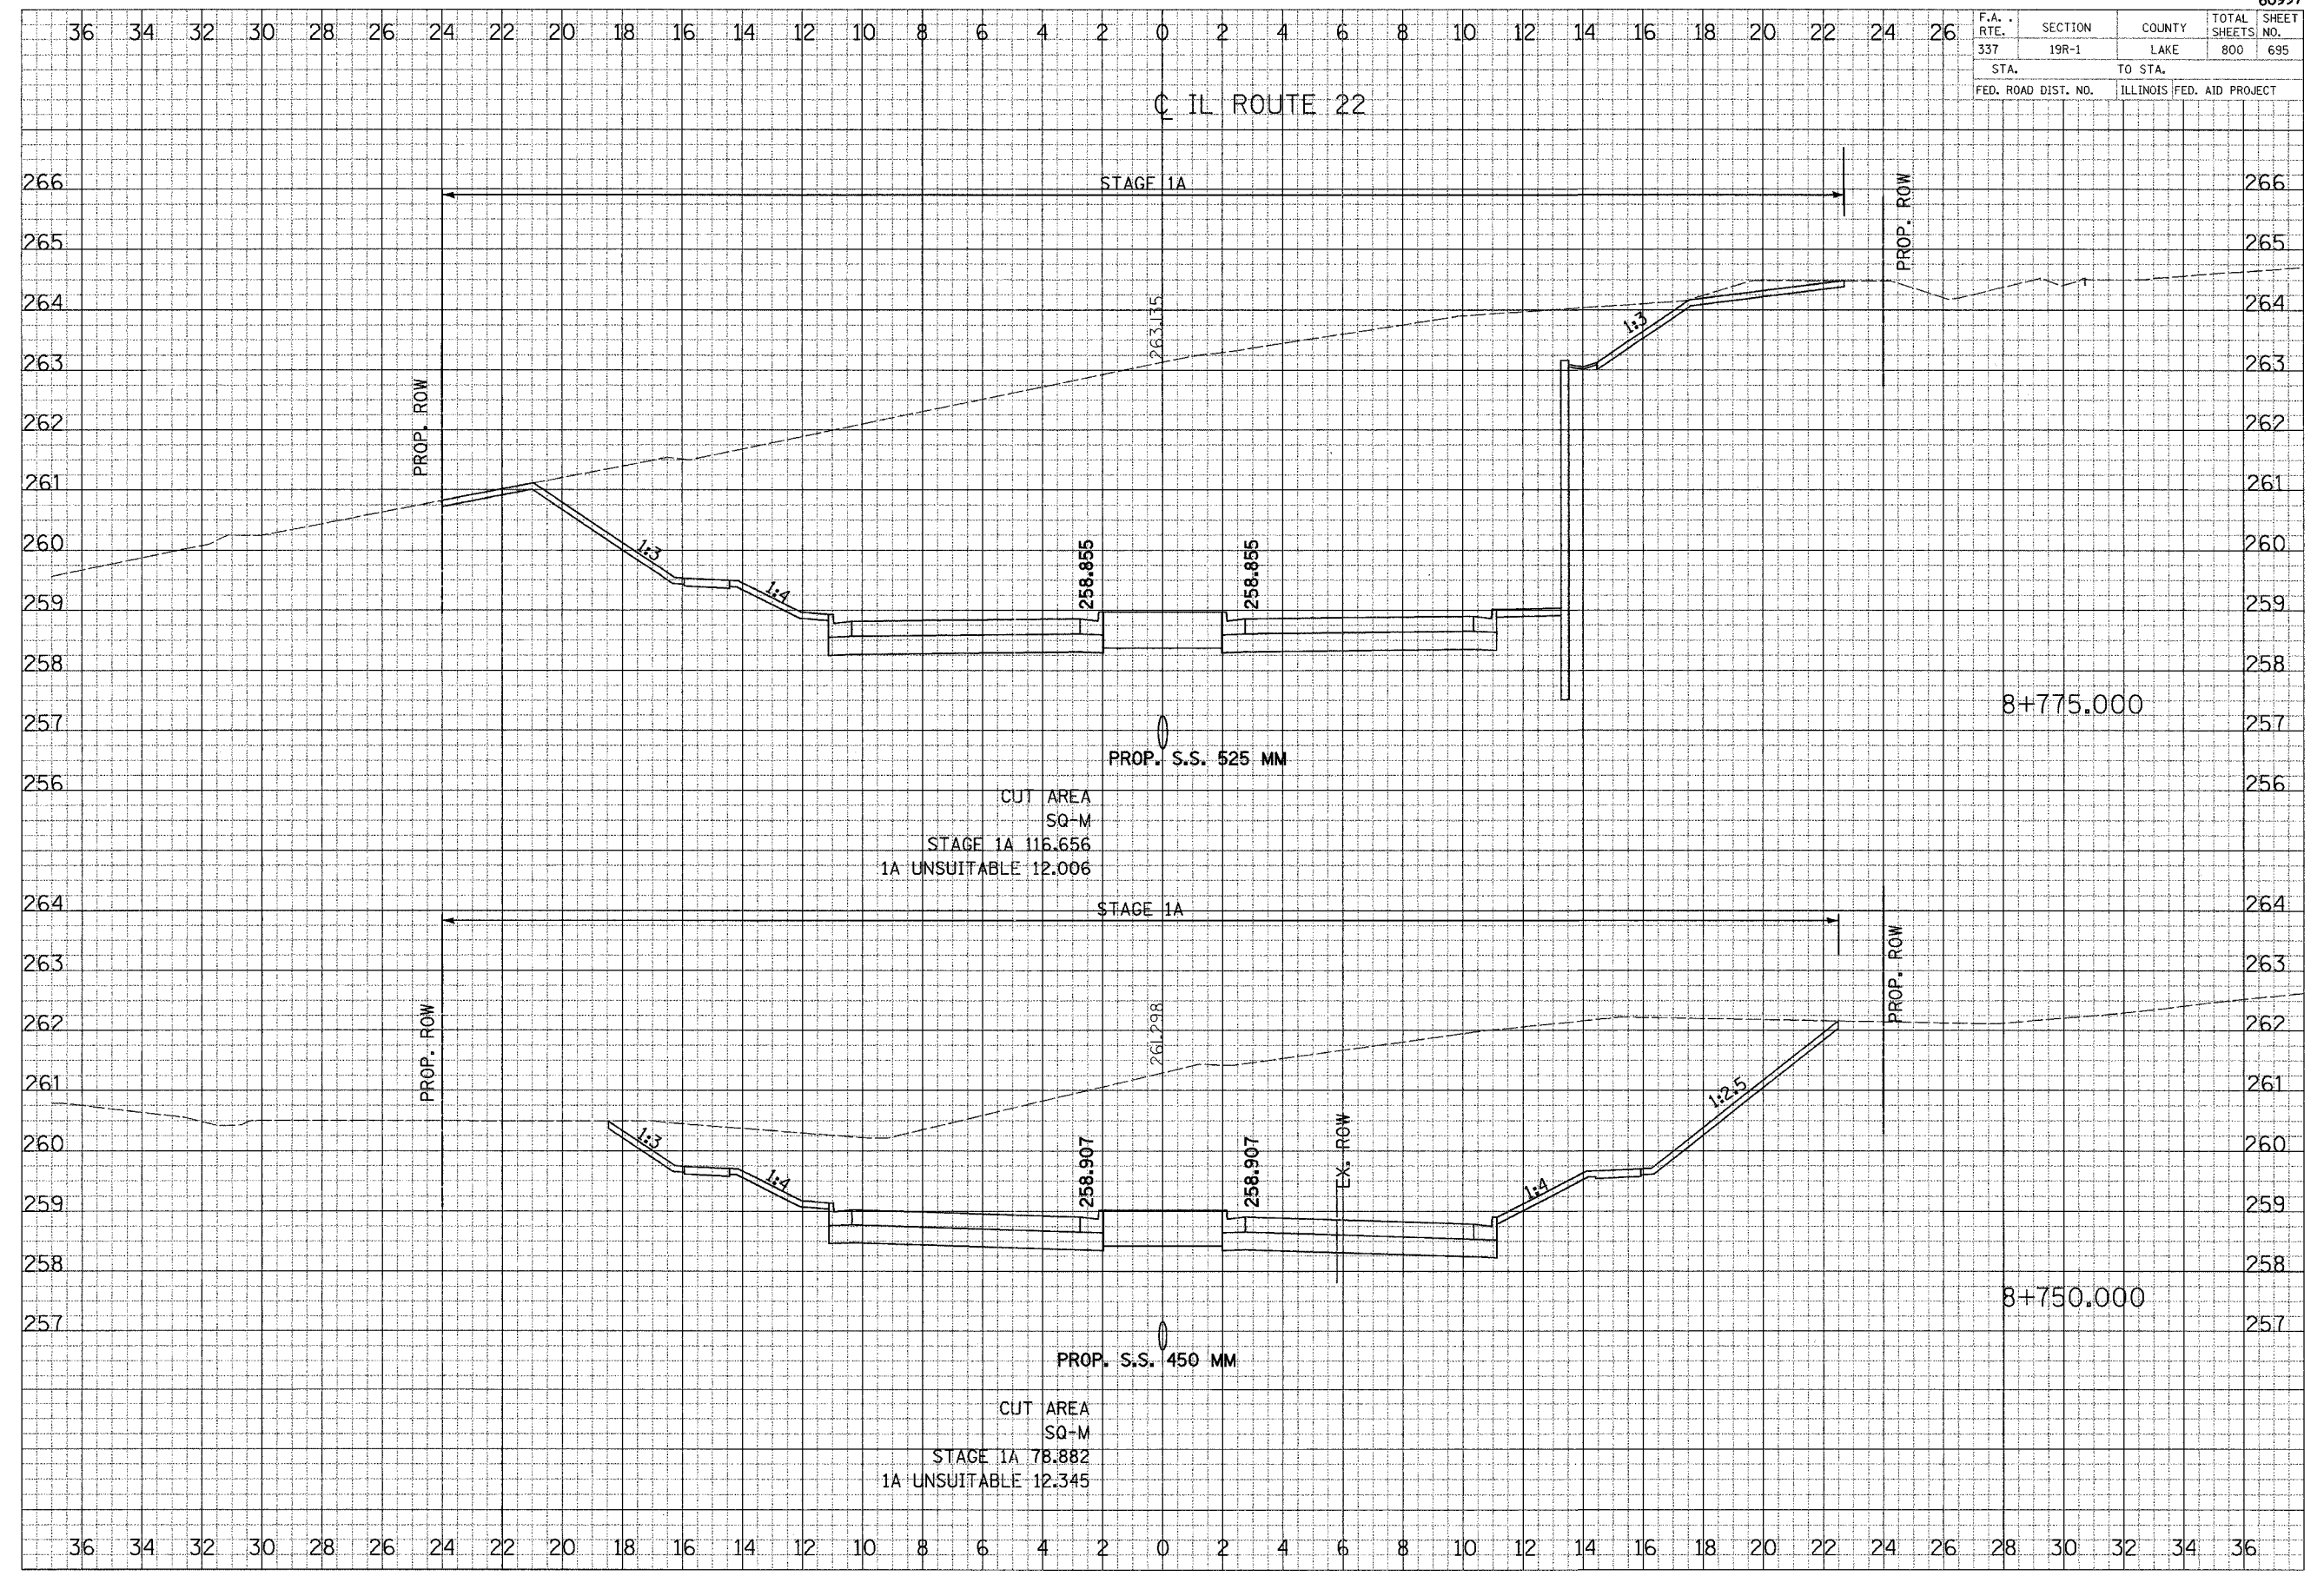

DATE	BY
____	____
DATE	BY
____	____
DATE	BY
____	____

DATE	BY
____	____
DATE	BY
____	____
DATE	BY
____	____

CROSS SECTIONS - ILL ROUTE 22