


F.A. RTE.	SECTION	COUNTY	TOTAL SHEETS	SHEET NO.
337	19R-1	LAKE	800	696
STA.		TO STA.		
FED. ROAD DIST. NO.		ILLINOIS	FED. AID PROJECT	

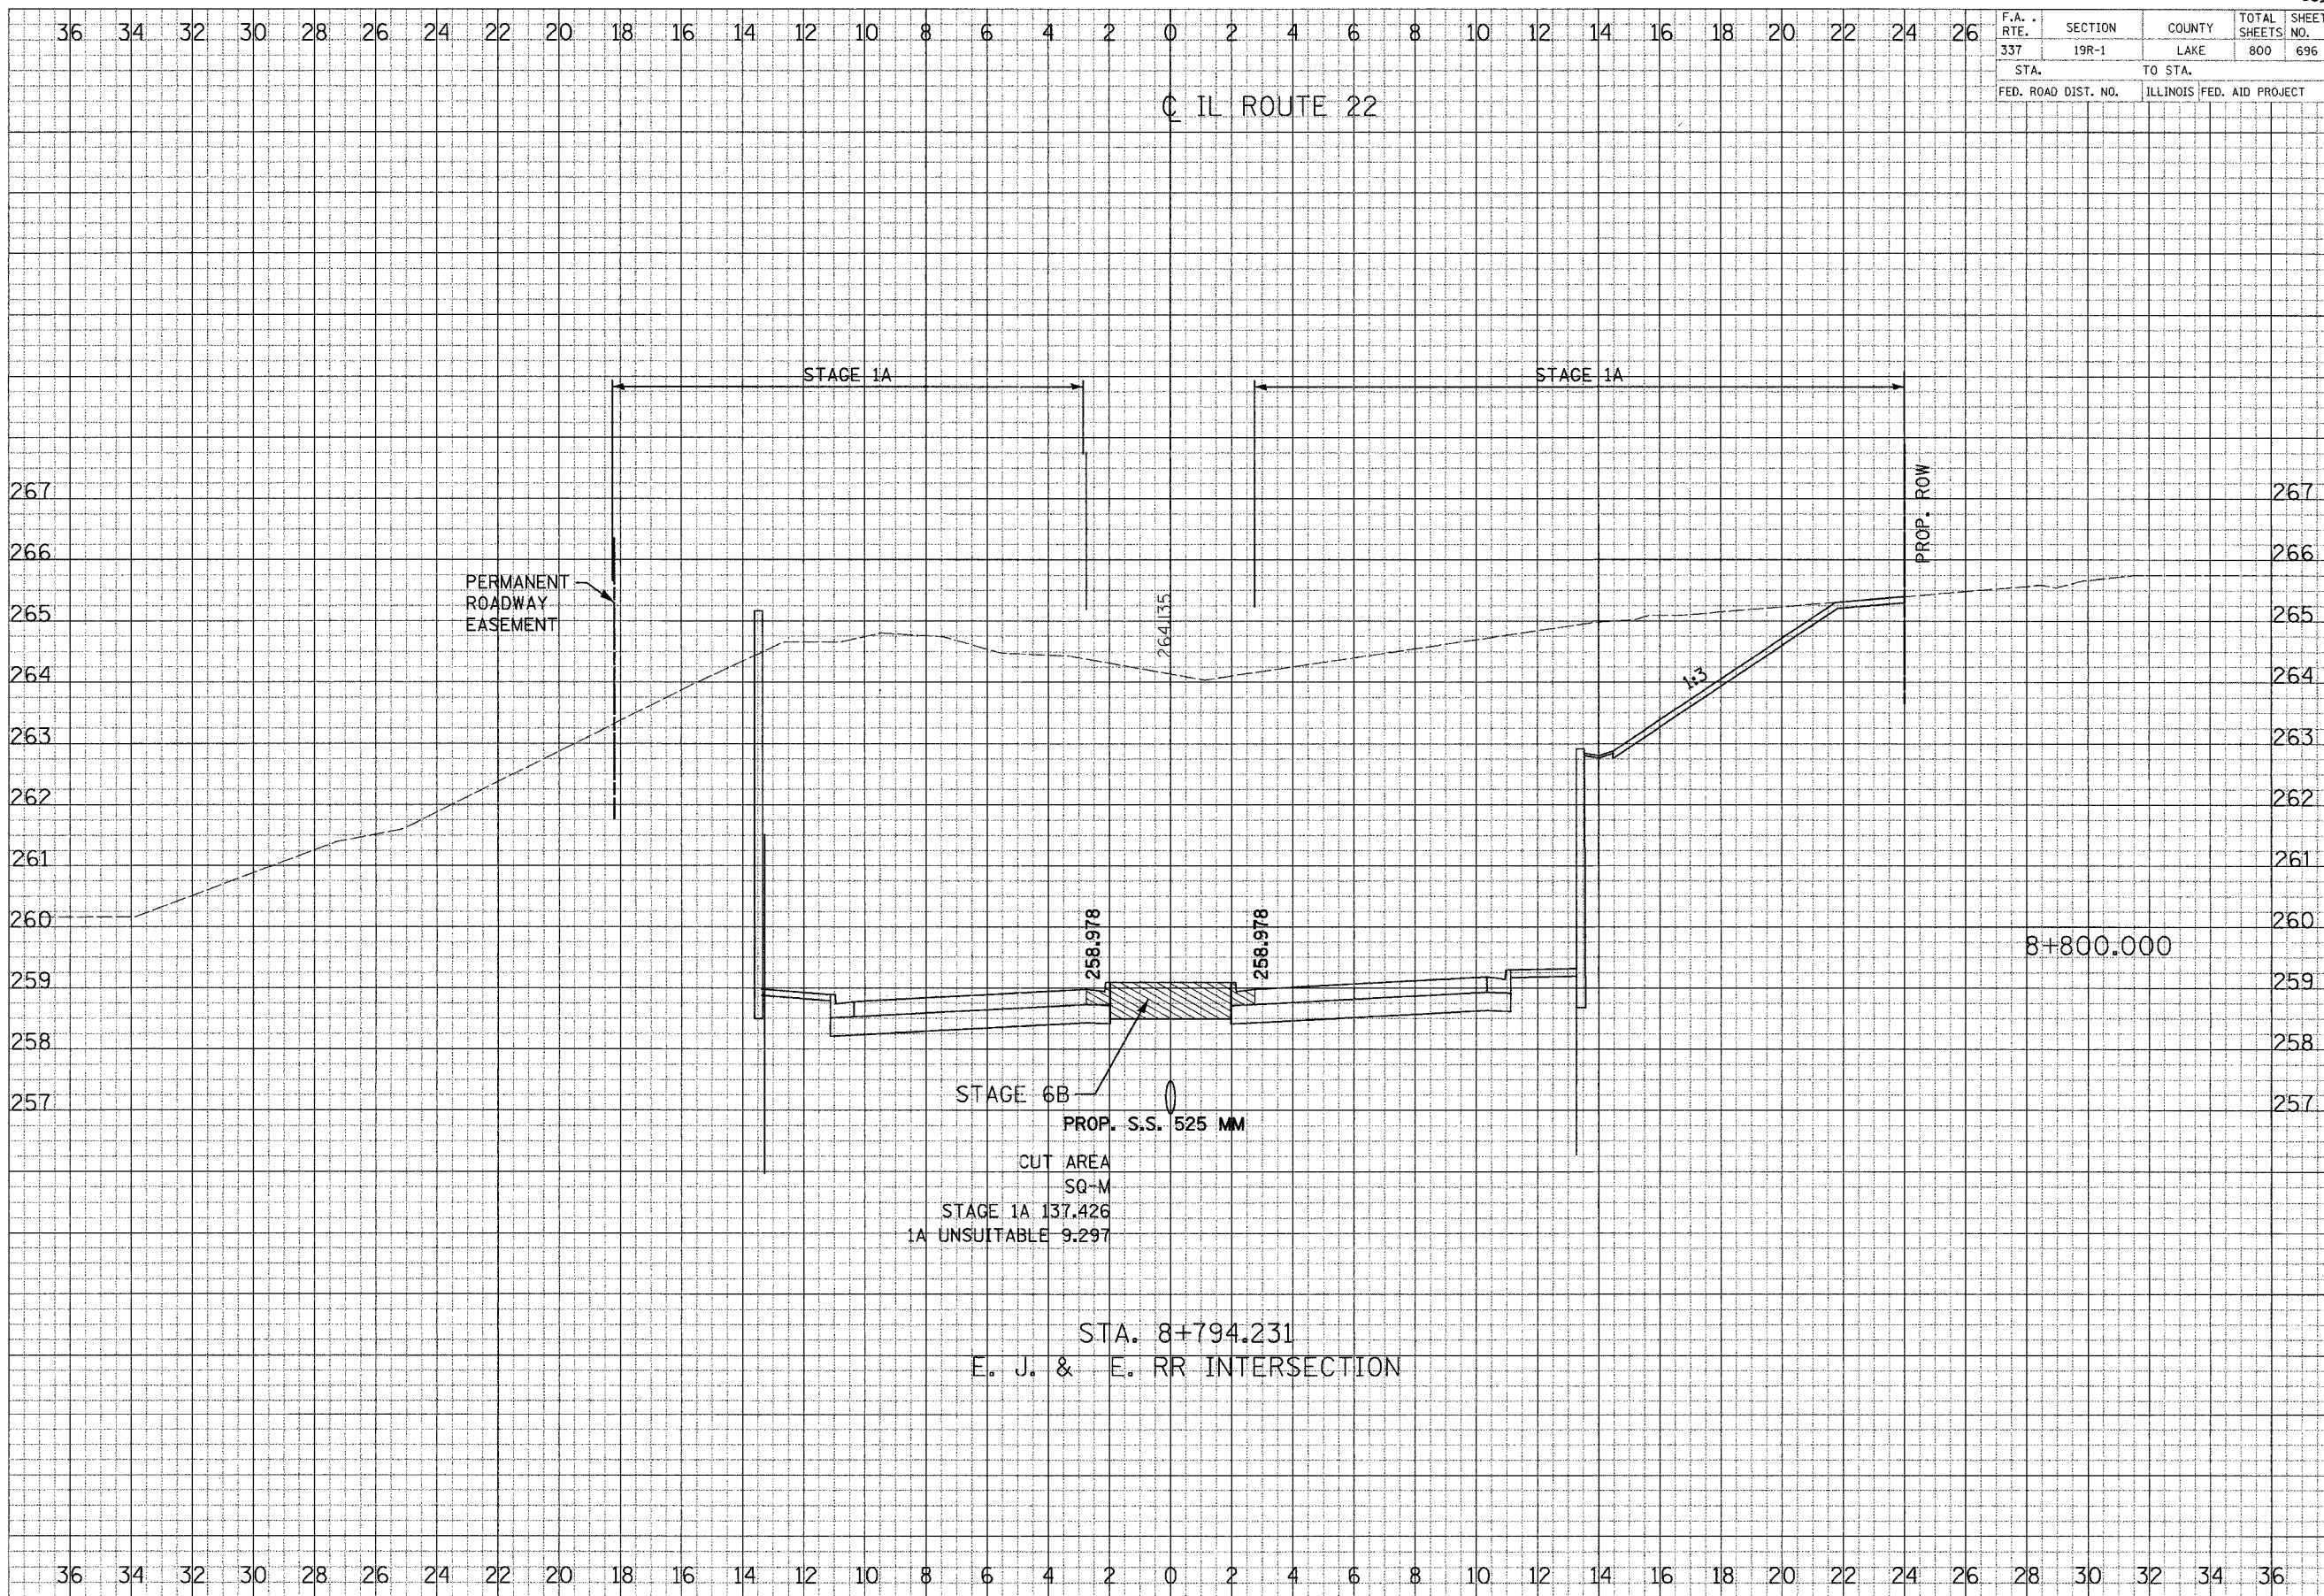

FINAL SURVEY	DATE
REVISIONS	BY
NOTED	DATE
APPROVED	

ORIGINAL SURVEY	DATE
REVISIONS	BY
NOTED	DATE
APPROVED	