


F.A. RTE.	SECTION	COUNTY	TOTAL SHEETS	SHEET NO.
337	19R-1	LAKE	800	697
STA.		TO STA.		
FED. ROAD DIST. NO.		ILLINOIS FED. AID PROJECT		

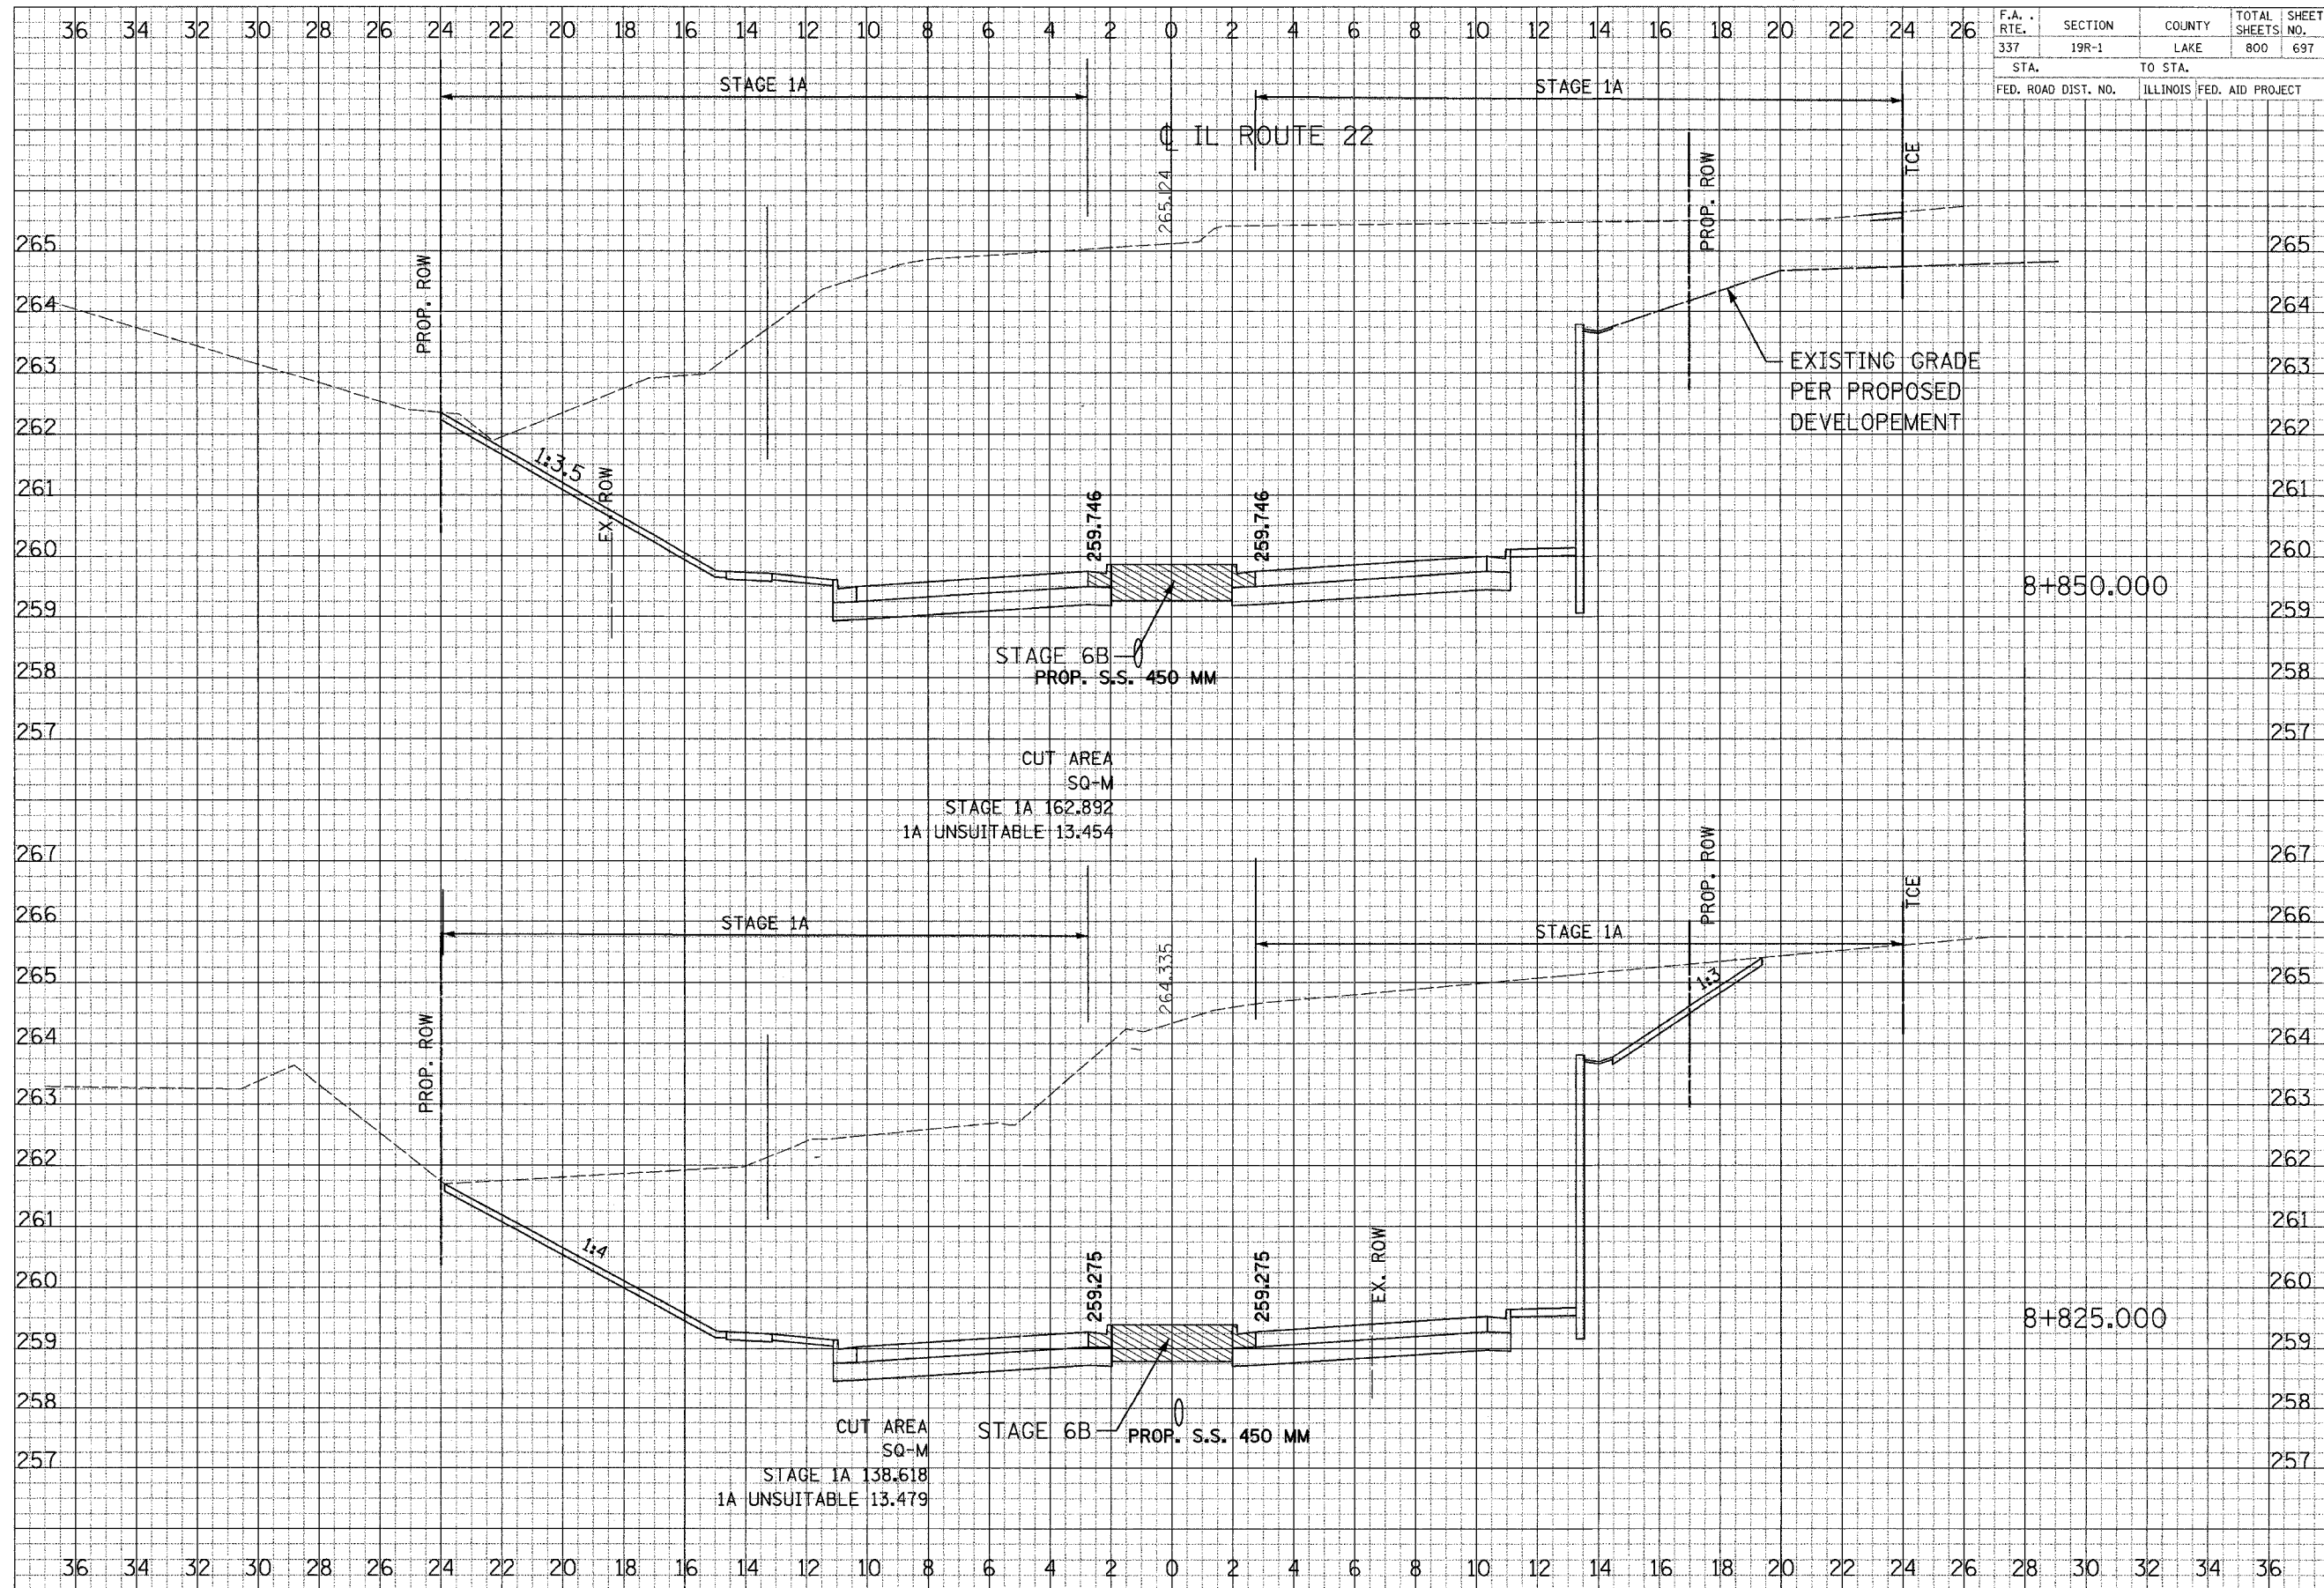

FINAL	DATE
CORRECTED	BY
CURVED	
NOTE BOOK	
TEMP. DATE	
APPROX. CHECKED	

ORIGINAL	DATE
CORRECTED	BY
CURVED	
NOTE BOOK	
TEMP. DATE	
APPROX. CHECKED	

CROSS SECTIONS - ILL ROUTE 22