
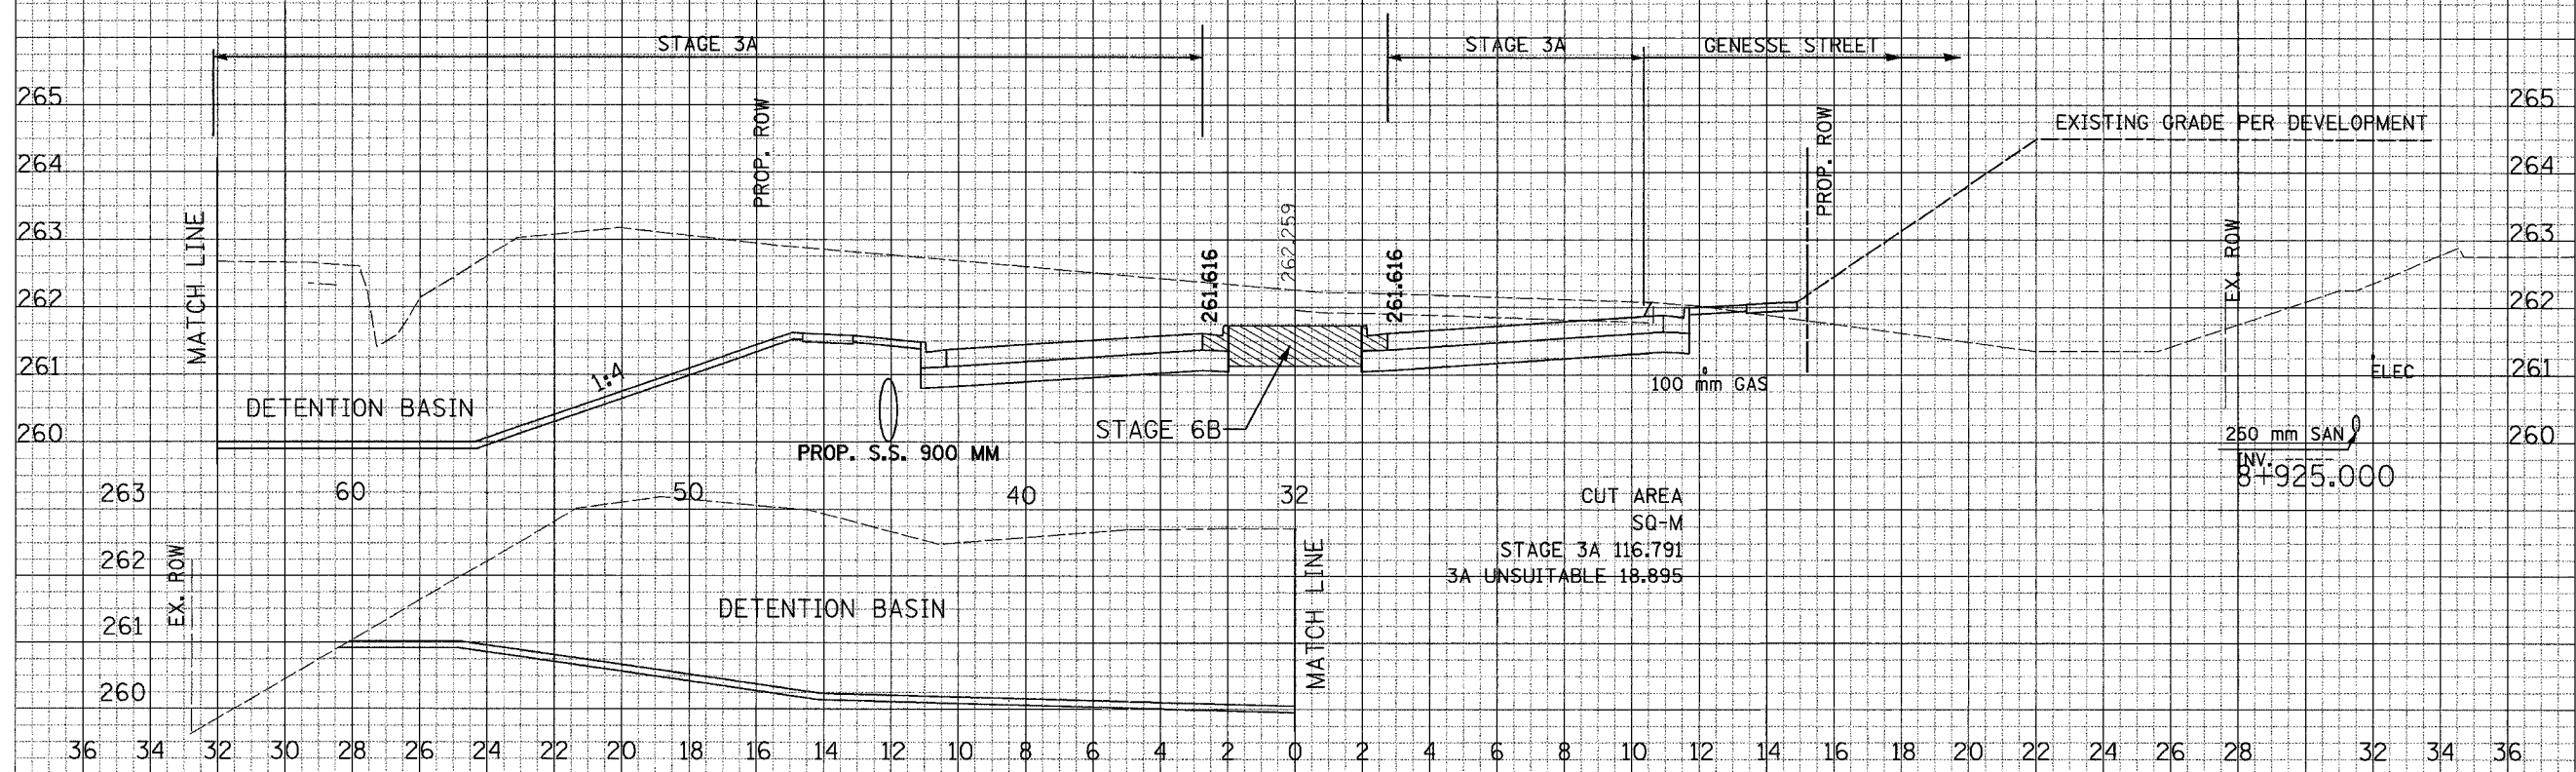


F.A. RTE.	SECTION	COUNTY	TOTAL SHEETS	SHEET NO.
337	19R-1	LAKE	800	699
STA.		TO STA.		
FED. ROAD DIST. NO.		ILLINOIS FED. AID PROJECT		

IL ROUTE 22

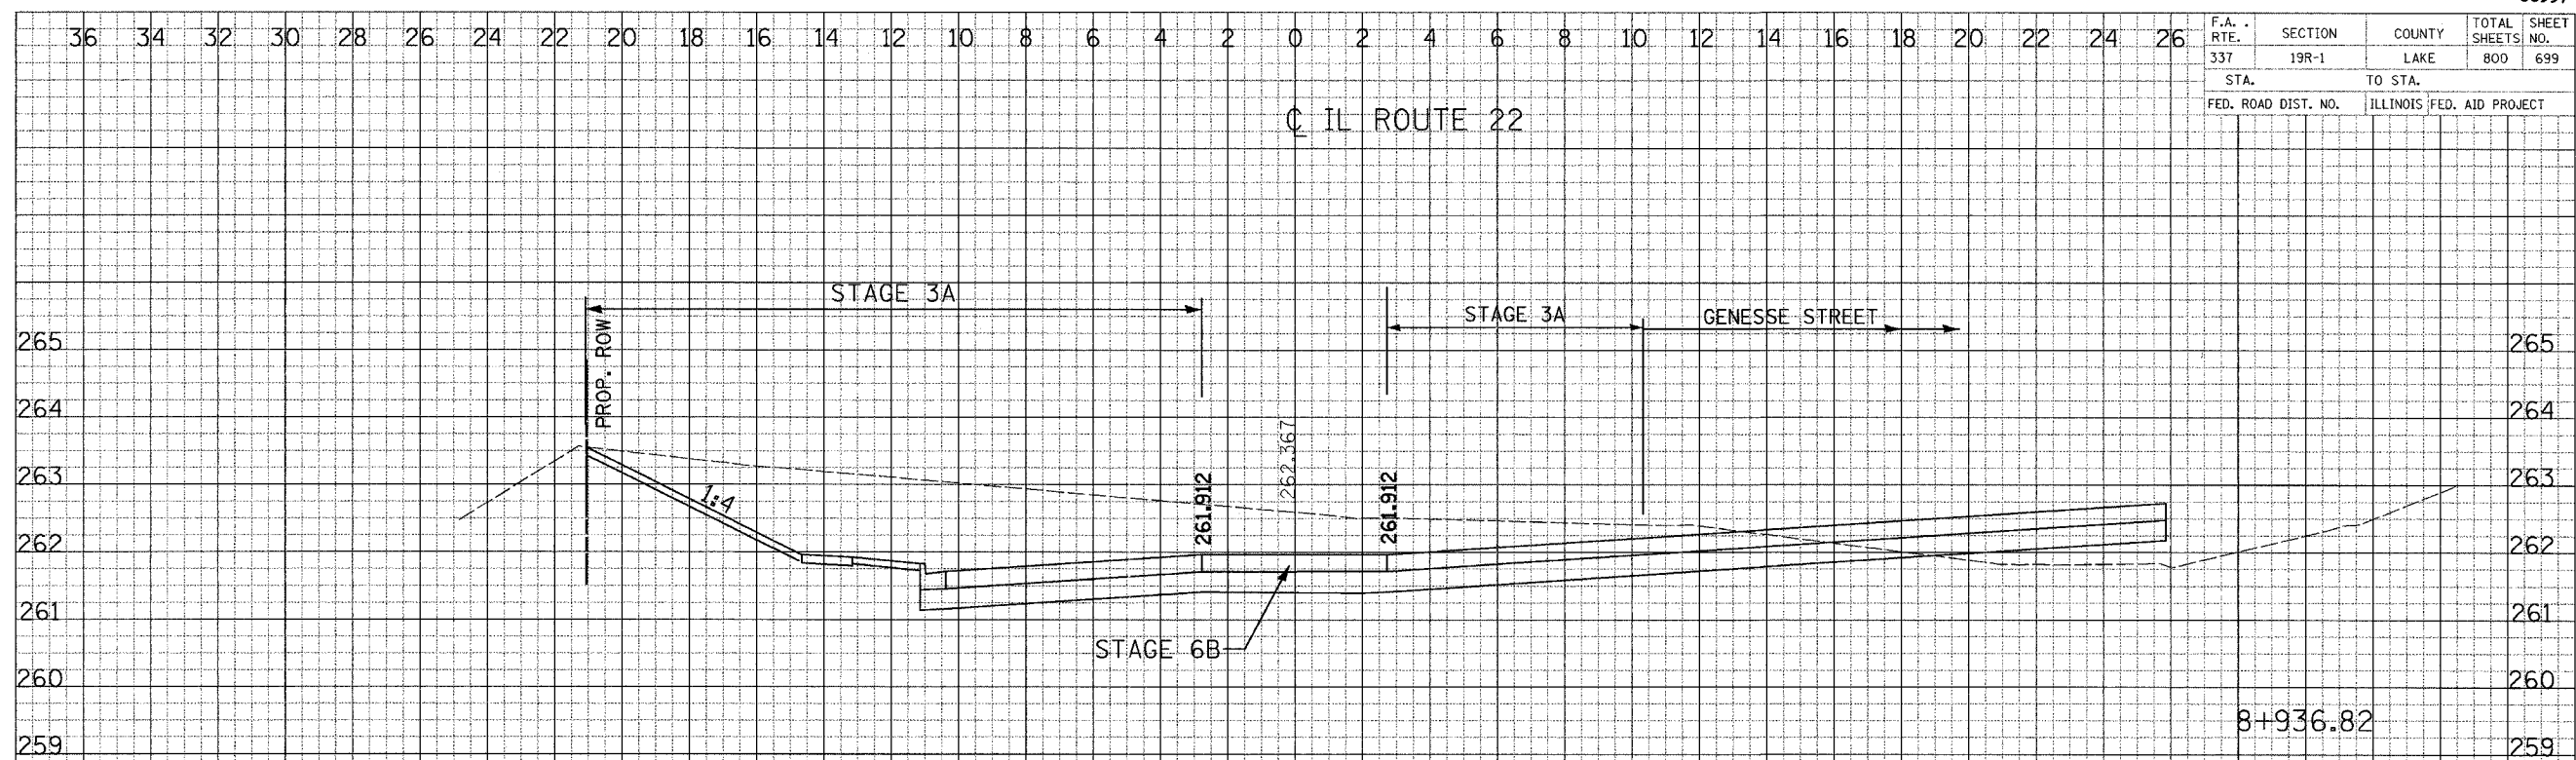

FINAL SURVEY	DATE
BY	
NO. OF SHEETS	
PLOTTED	
NOTE BOOK	
TEMPLATE	
AREAS CHECKED	

ORIGINAL SURVEY	DATE
BY	
NO. OF SHEETS	
PLOTTED	
NOTE BOOK	
TEMPLATE	
AREAS CHECKED	

DATE PLOTTED: 10/15/10