


F.A. RTE.	SECTION	COUNTY	TOTAL SHEETS	SHEET NO.
337	19R-1	LAKE	800	703
STA.		TO STA.		
FED. ROAD DIST. NO.		ILLINOIS FED. AID PROJECT		

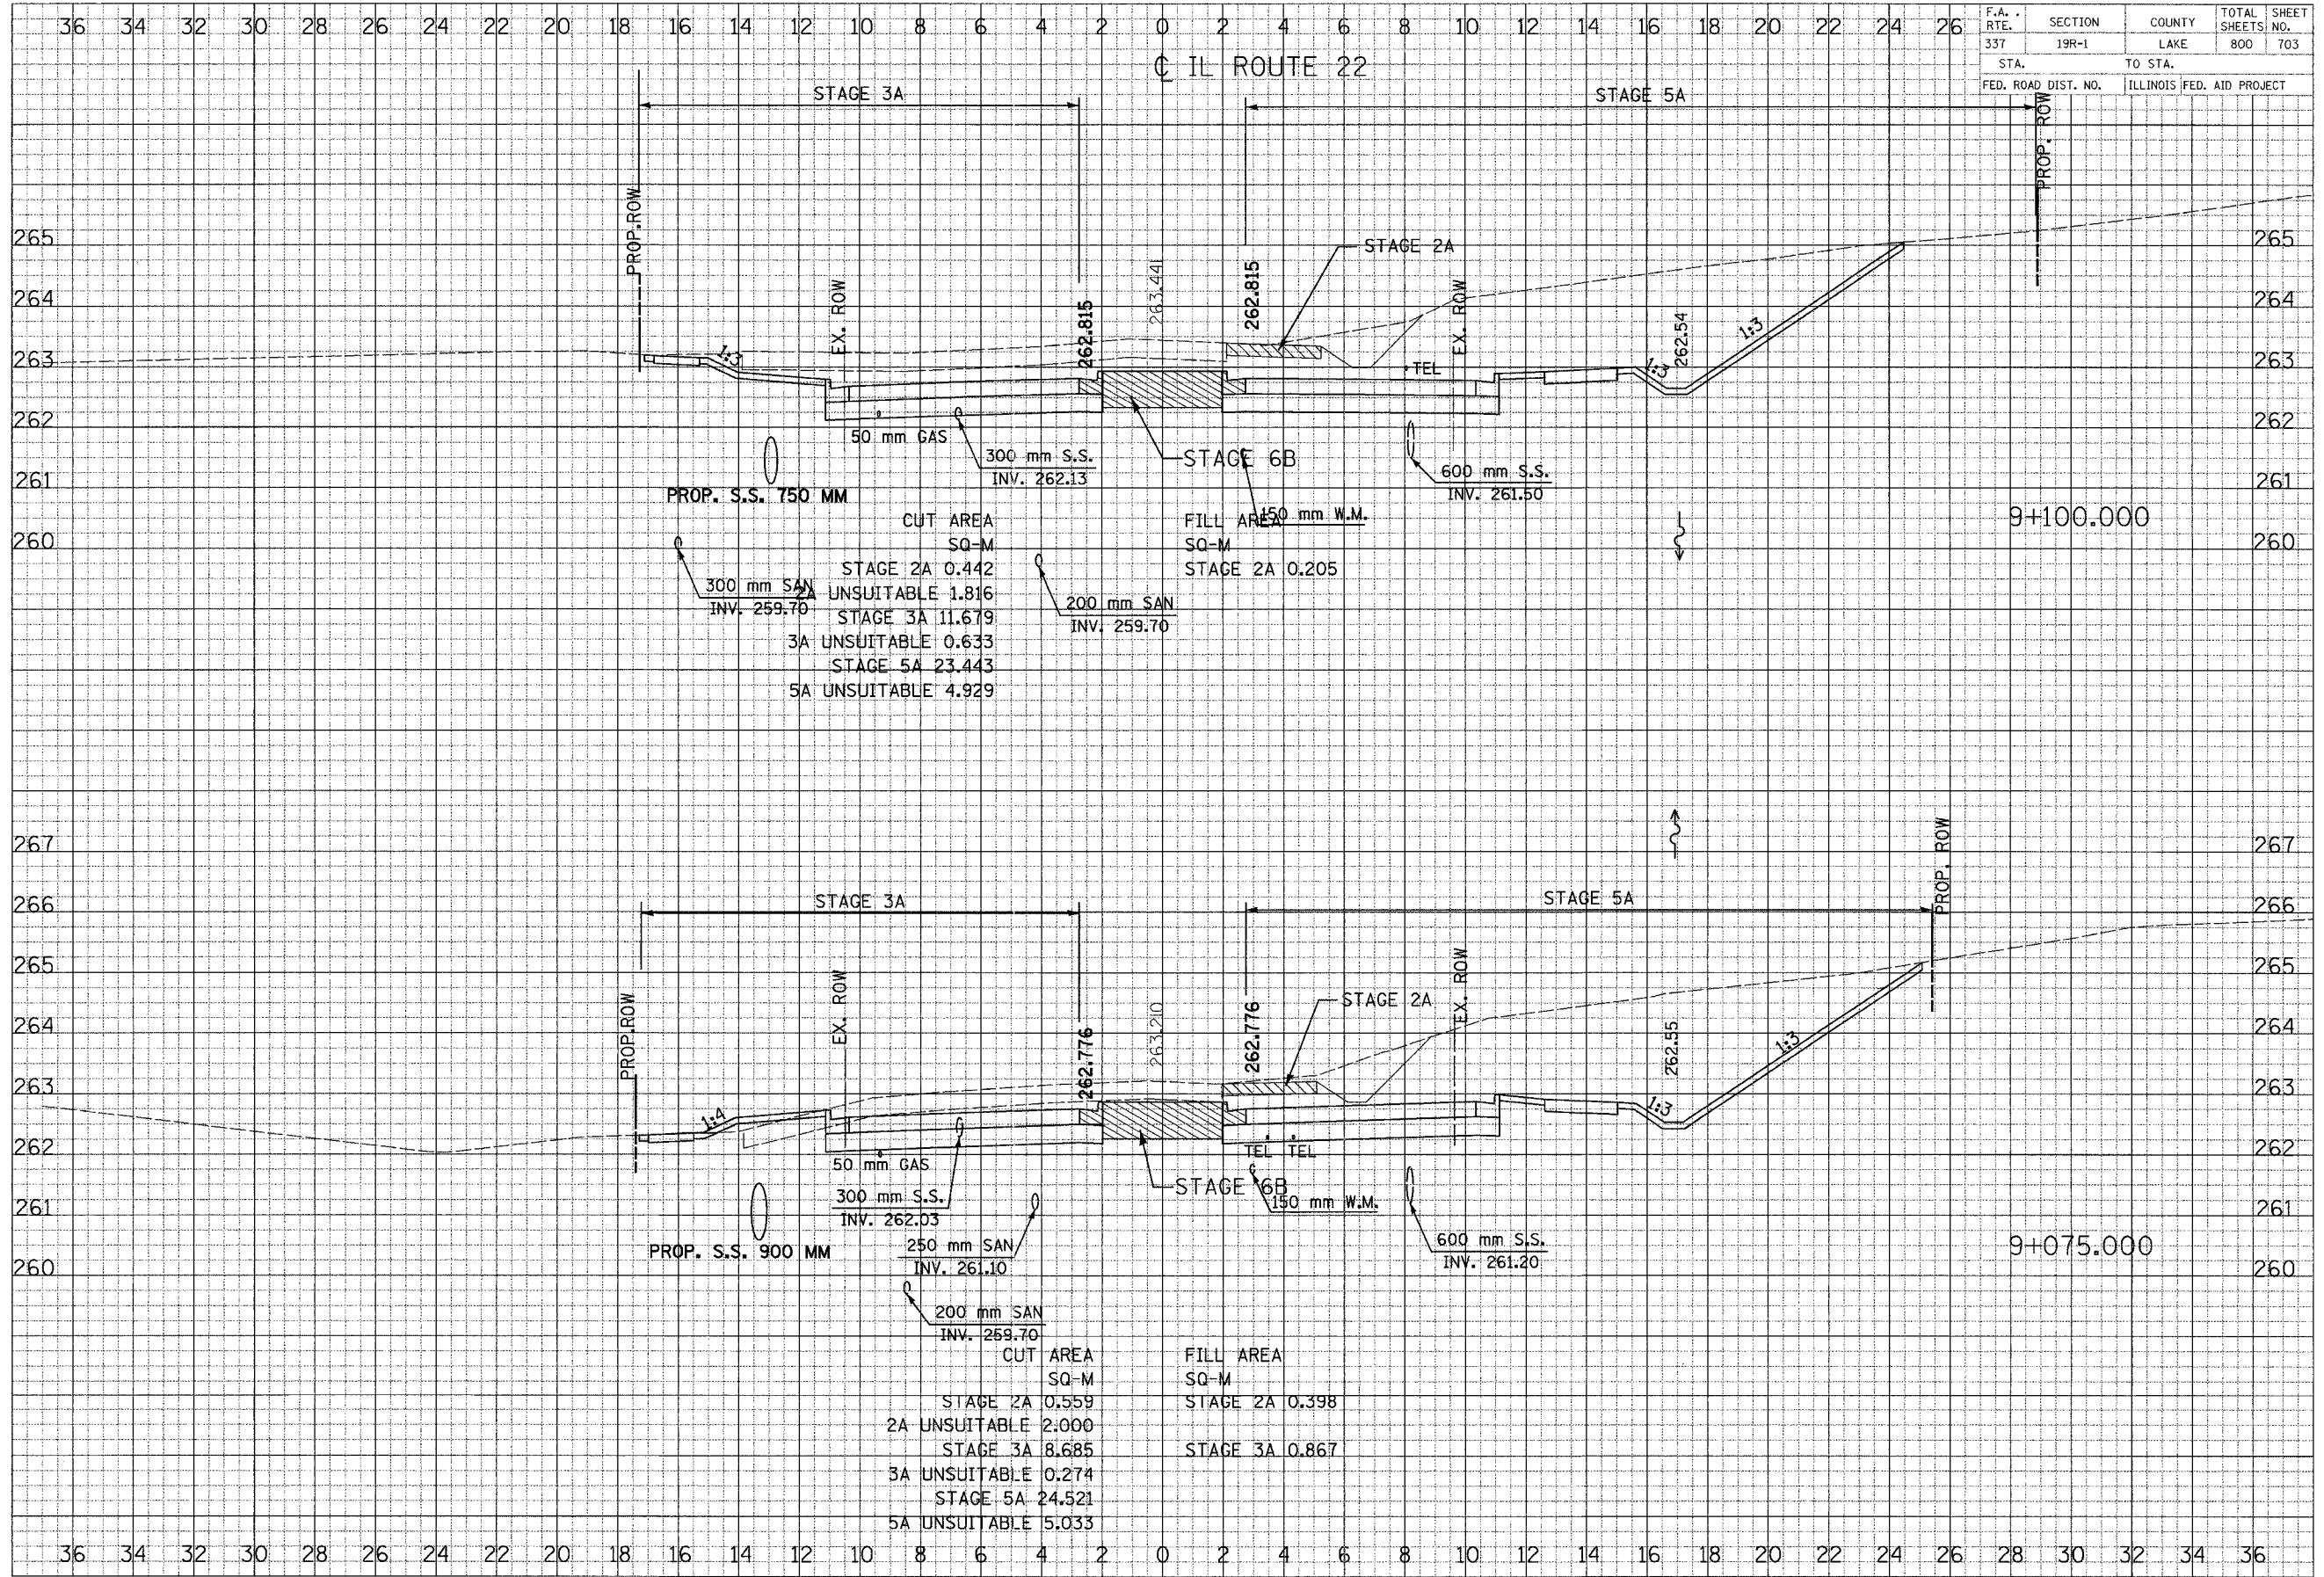

CUT AREA SQ-M

STAGE 2A	0.442
STAGE 3A	11.679
3A UNSUITABLE	0.633
STAGE 5A	23.443
5A UNSUITABLE	4.929

FILL AREA SQ-M

STAGE 2A	0.205
----------	-------

CUT AREA SQ-M

STAGE 2A	0.559
2A UNSUITABLE	2.000
STAGE 3A	8.685
3A UNSUITABLE	0.274
STAGE 5A	24.521
5A UNSUITABLE	5.033

FILL AREA SQ-M

STAGE 3A	0.867
----------	-------

CROSS SECTIONS - ILL ROUTE 22