


F.A. RTE.	SECTION	COUNTY	TOTAL SHEETS	SHEET NO.
337	19R-1	LAKE	800	710
STA.		TO STA.		
FED. ROAD DIST. NO.		ILLINOIS FED. AID PROJECT		

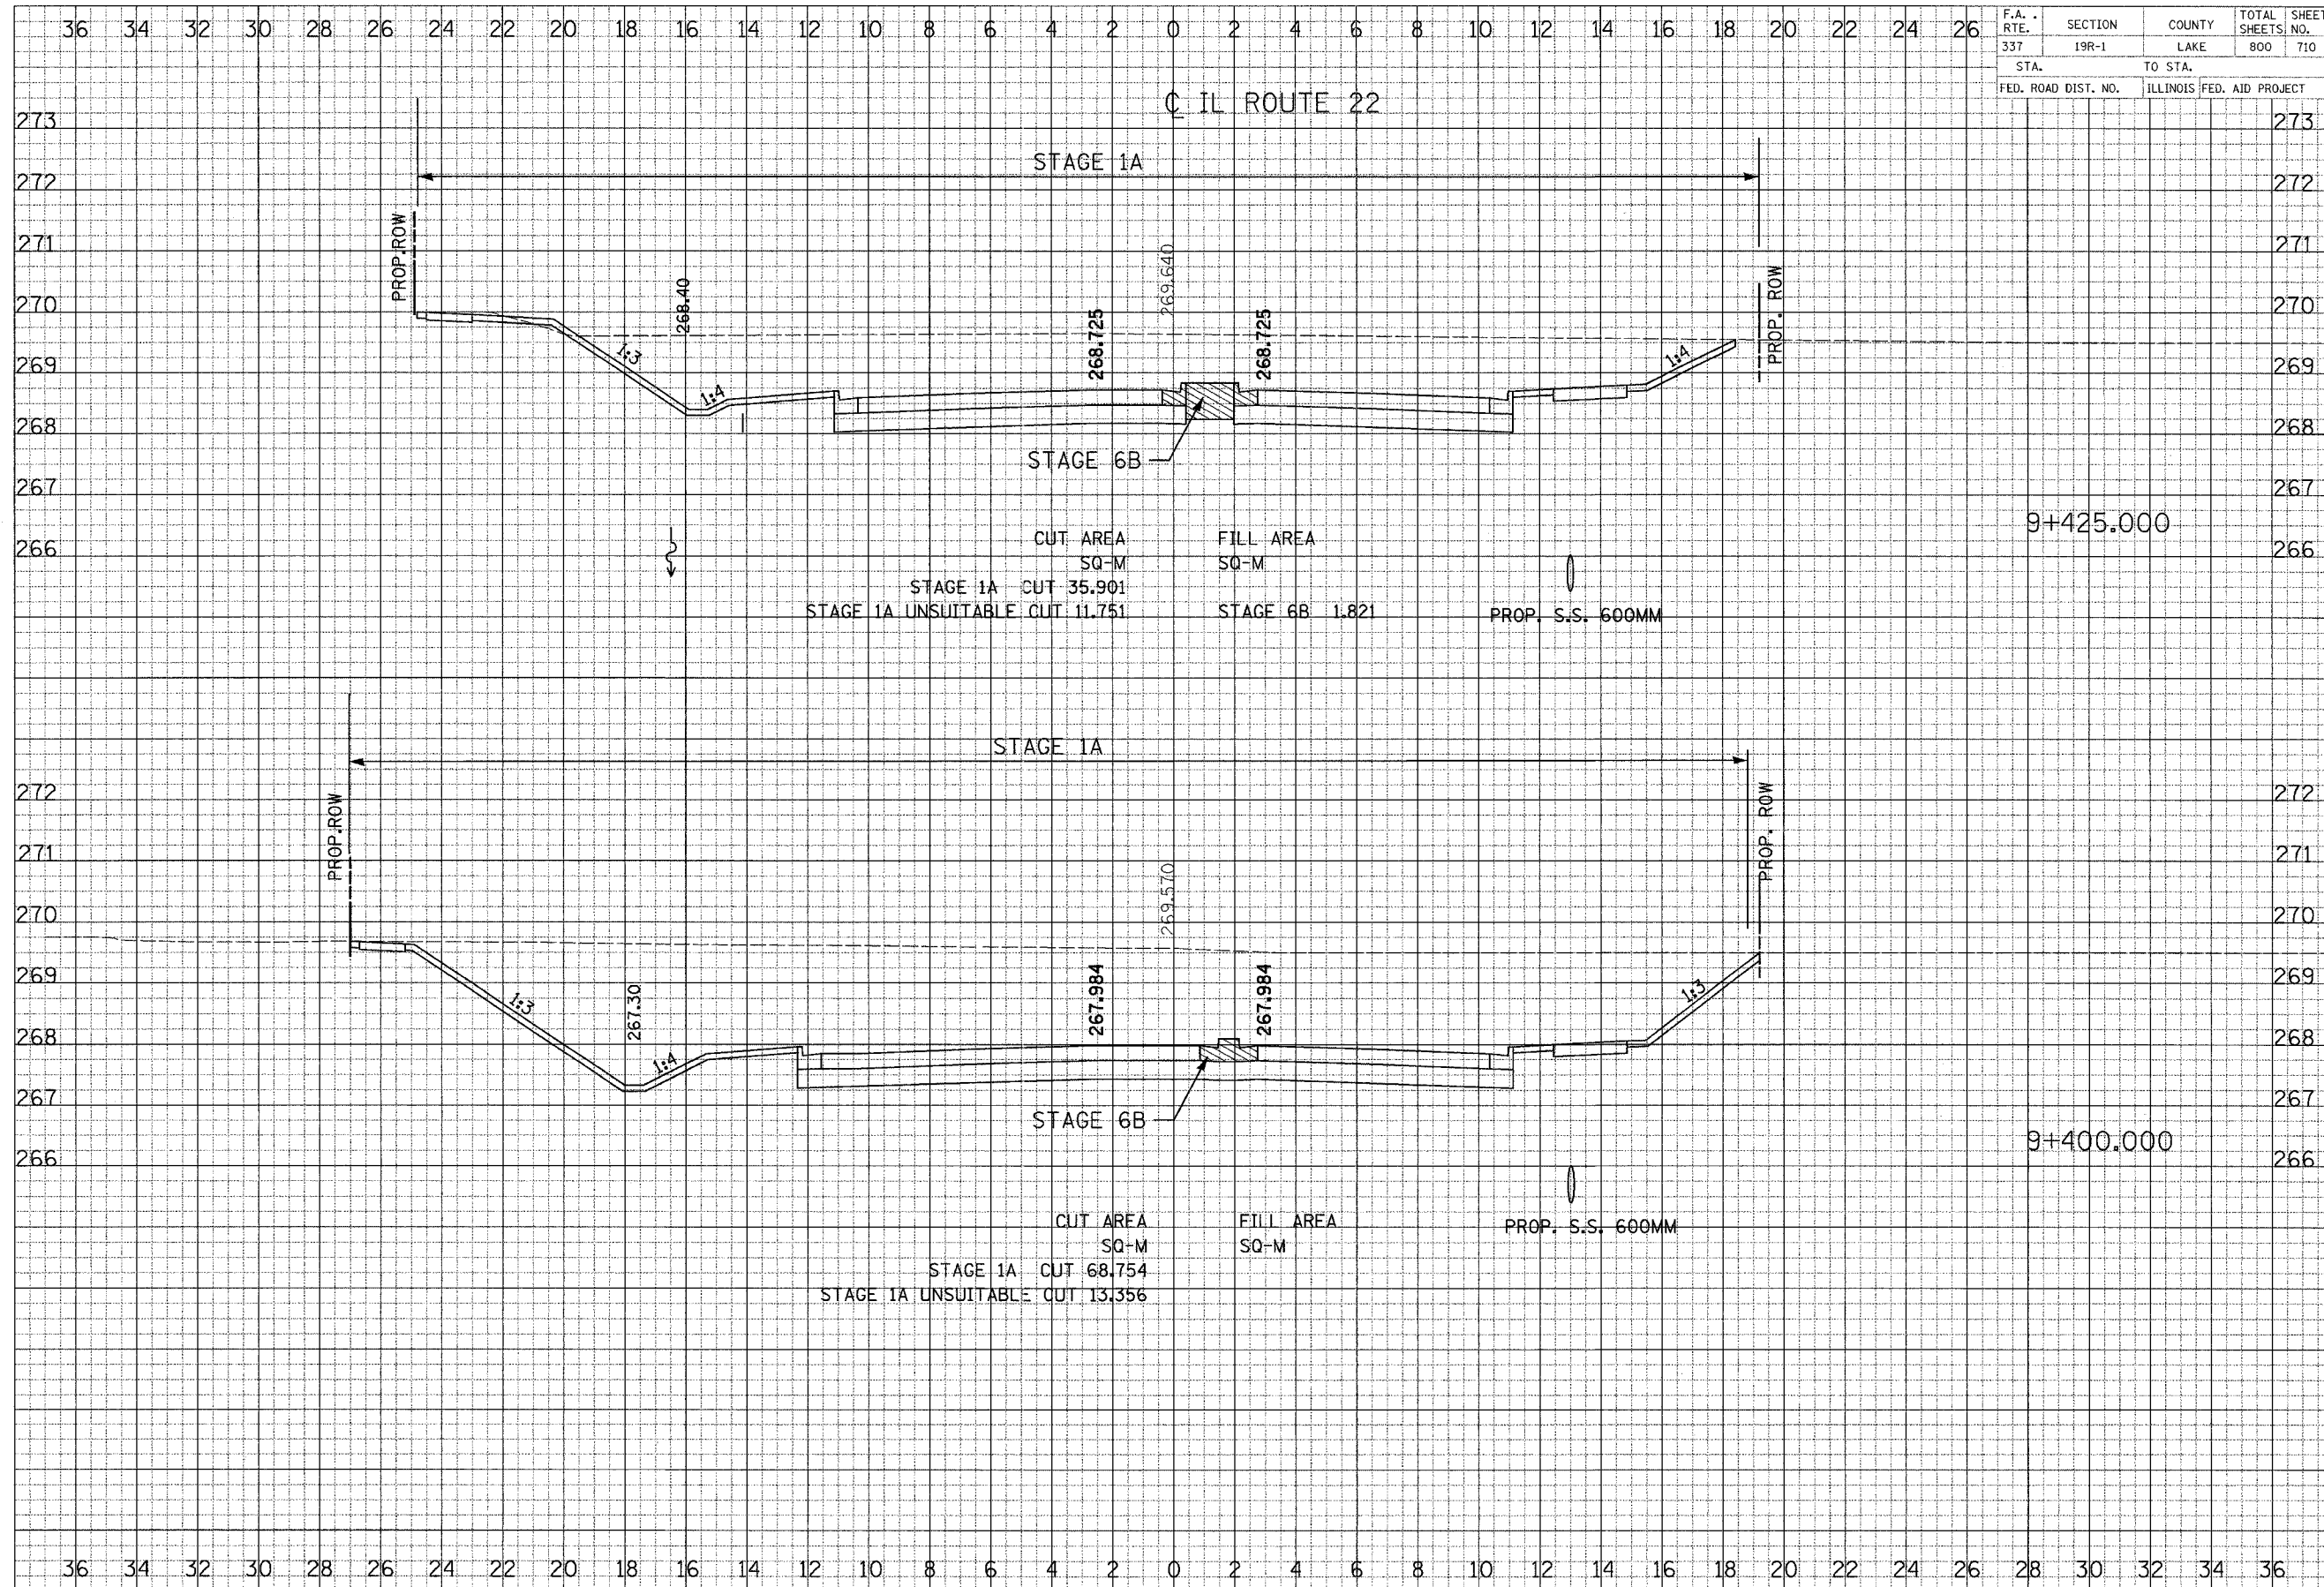

FINAL SURVEY DRAWING
 DATE: _____
 BY: _____
 CHECKED: _____
 APPROVED: _____
 NO. _____

ORIGINAL SURVEY DRAWING
 DATE: _____
 BY: _____
 CHECKED: _____
 APPROVED: _____
 NO. _____