


F.A. RTE.	SECTION	COUNTY	TOTAL SHEETS	SHEET NO.
337	19R-1	LAKE	800	713
STA.		TO STA.		
FED. ROAD DIST. NO.		ILLINOIS	FED. AID PROJECT	

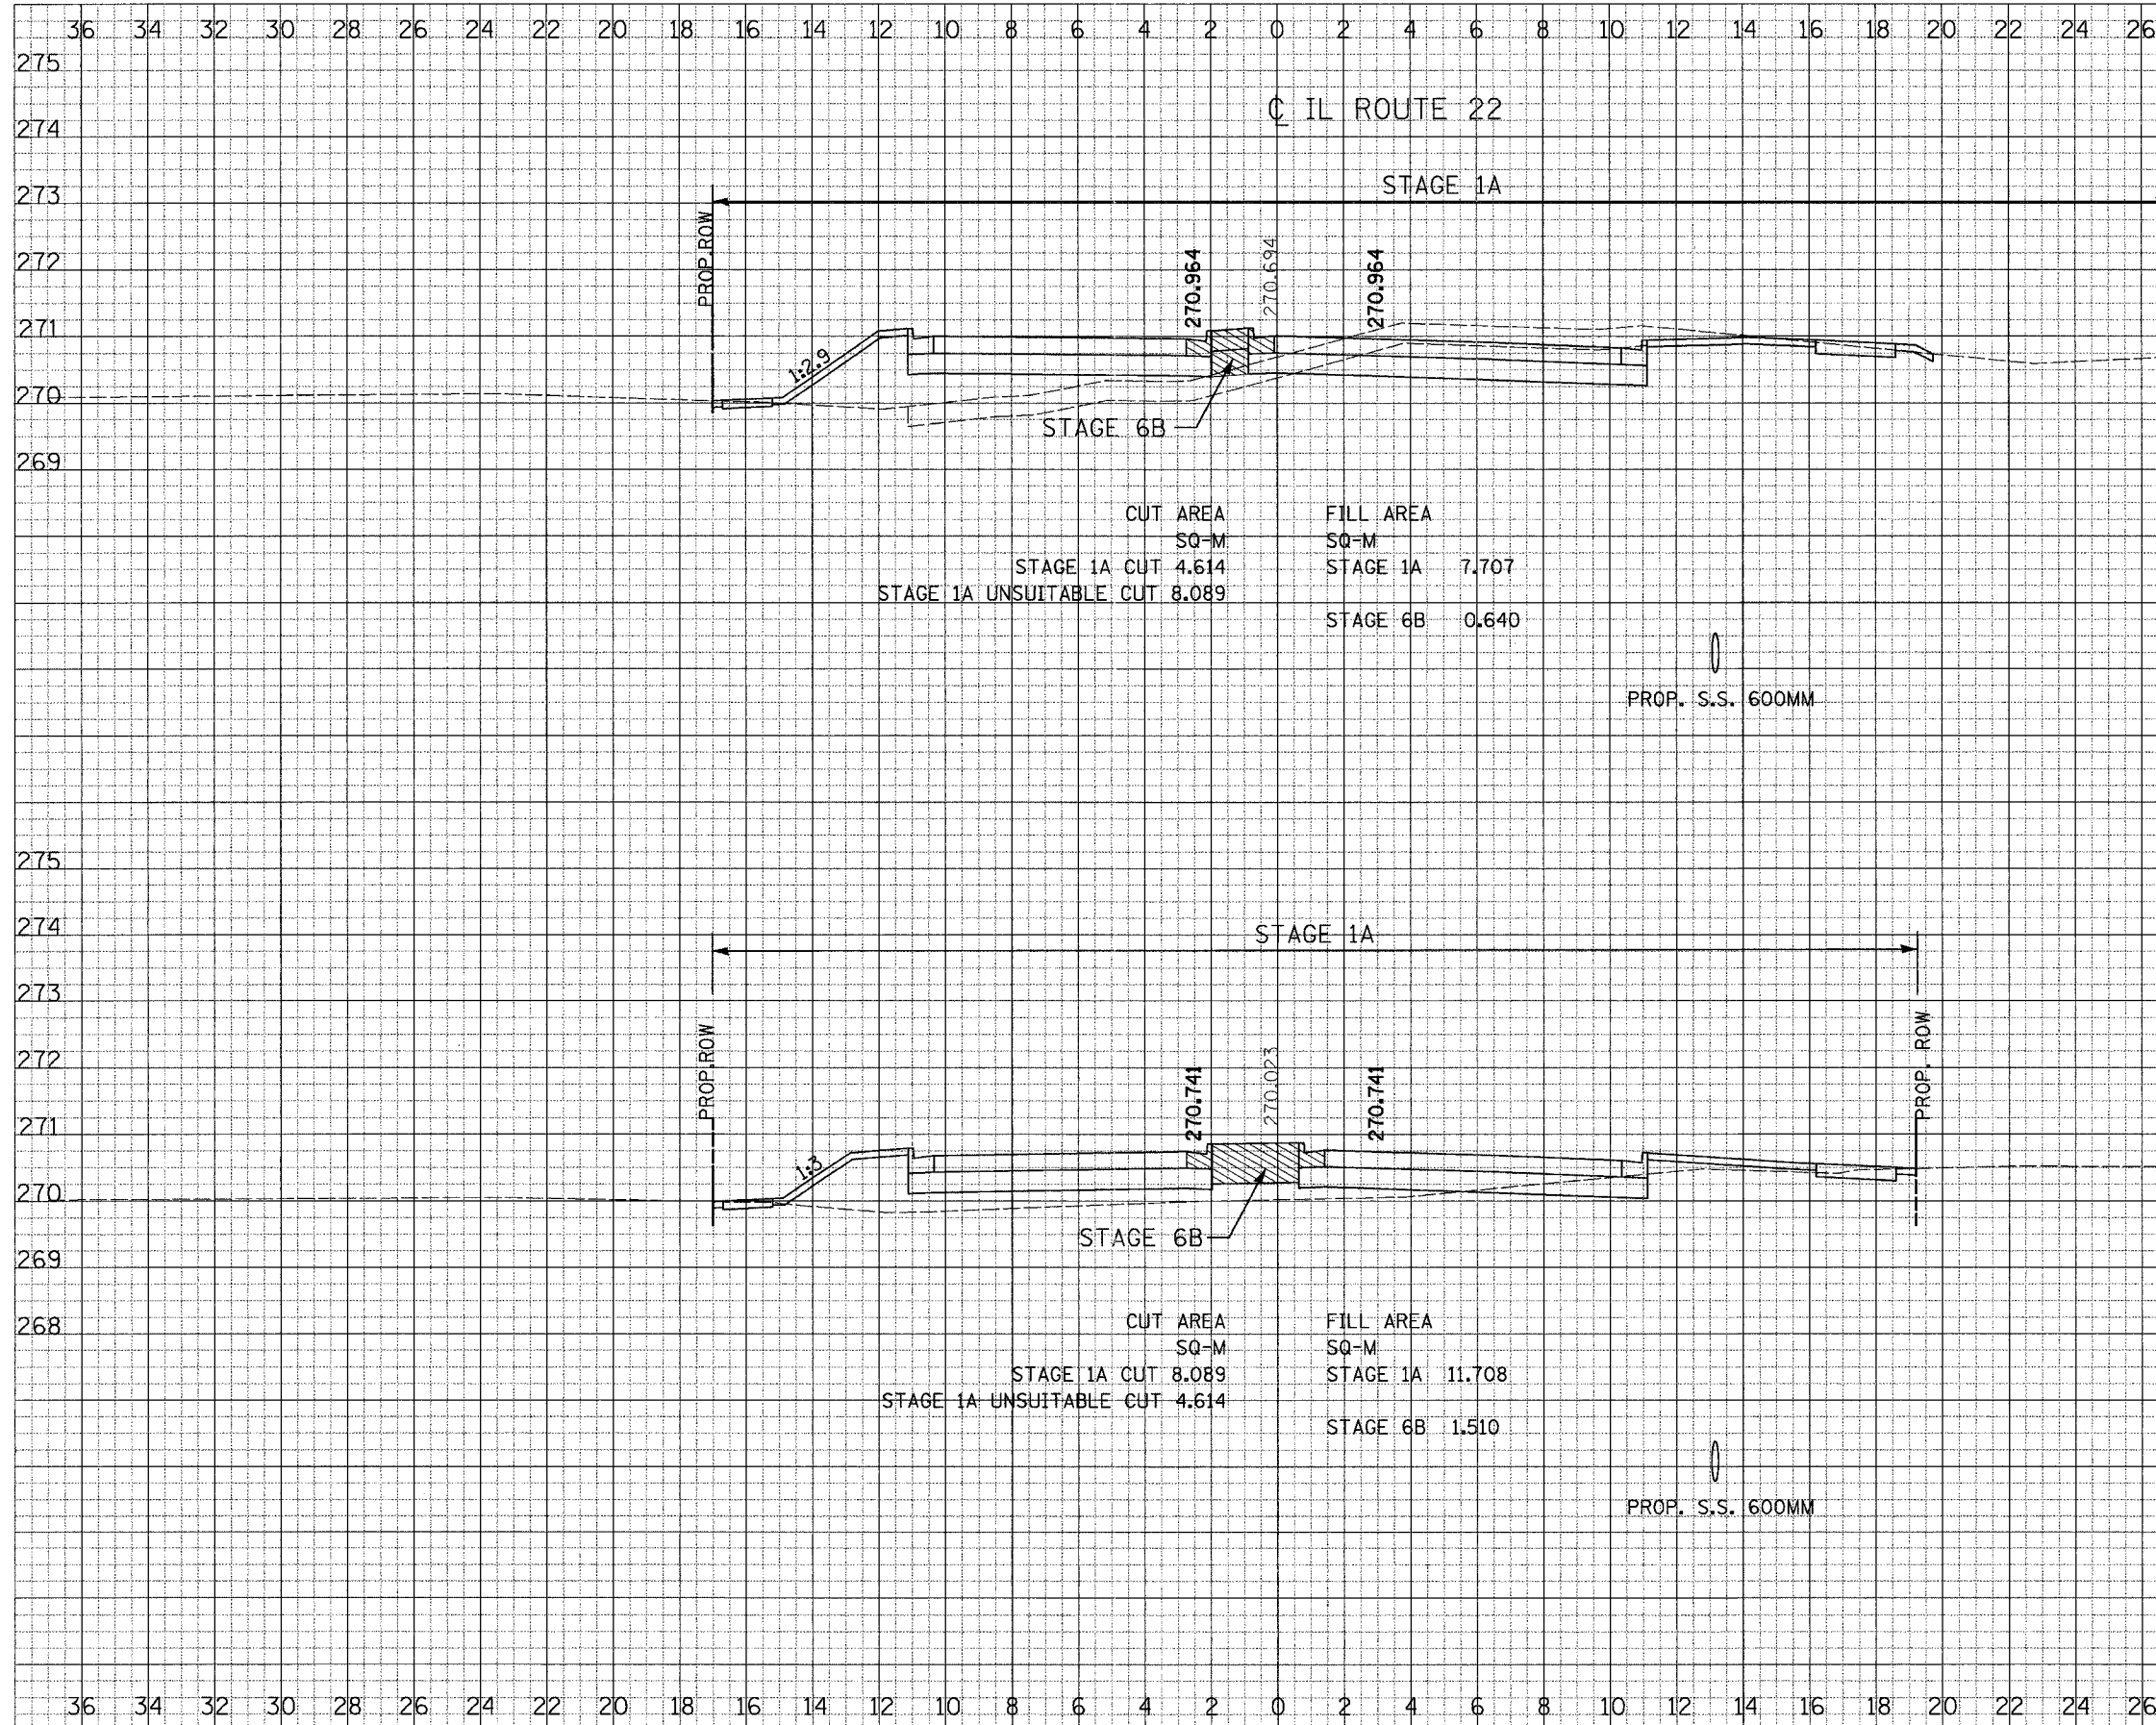

CUT AREA		FILL AREA	
SQ-M		SQ-M	
STAGE 1A CUT	4.614	STAGE 1A	7.707
STAGE 1A UNSUITABLE CUT	8.089	STAGE 6B	0.640

PROP. S.S. 600MM

CUT AREA		FILL AREA	
SQ-M		SQ-M	
STAGE 1A CUT	8.089	STAGE 1A	11.708
STAGE 1A UNSUITABLE CUT	4.614	STAGE 6B	1.510

PROP. S.S. 600MM

FINAL SURVEY NOTE BOOK: [ ]  
 DATE: [ ]  
 BY: [ ]

ORIGINAL SURVEY NOTE BOOK: [ ]  
 DATE: [ ]  
 BY: [ ]