


F.A. RTE.	SECTION	COUNTY	TOTAL SHEETS	SHEET NO.
337	19R-1	LAKE	800	714
STA.		TO STA.		
FED. ROAD DIST. NO.		ILLINOIS	FED. AID PROJECT	

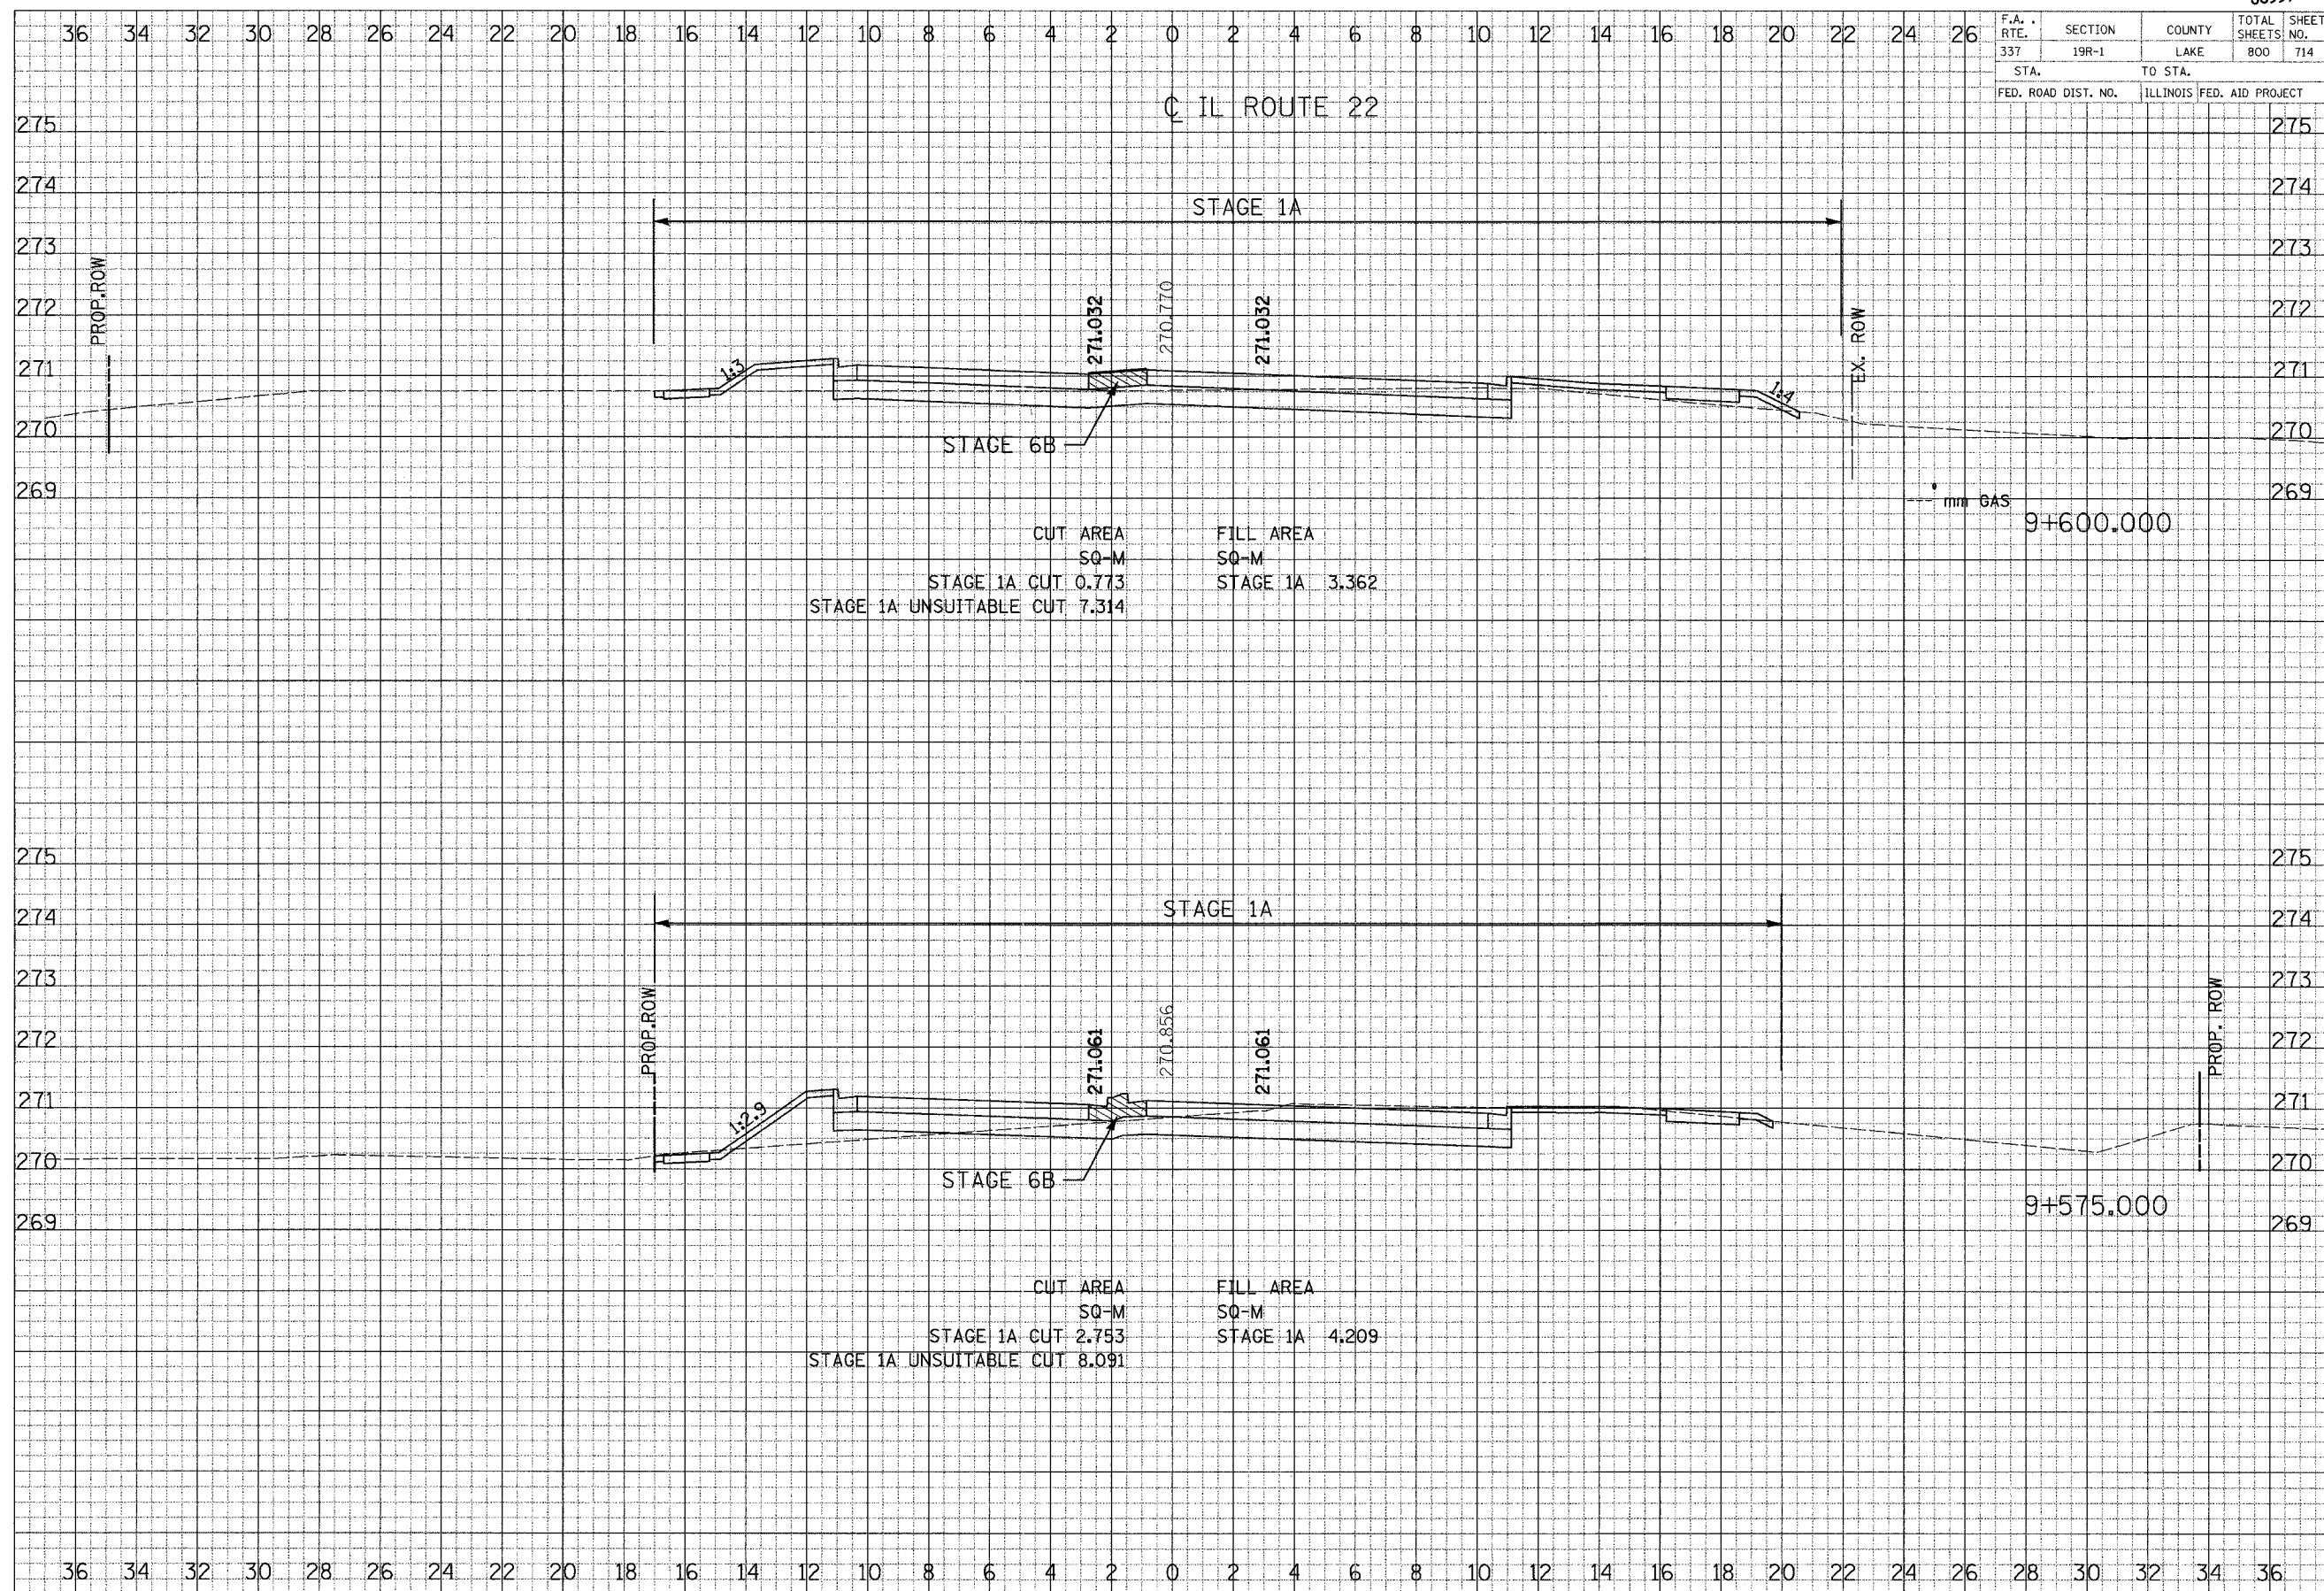

FINAL	DATE
SUBMITTED	BY
SURVEY	DATE
NOTE BOOK	TEMPERATURE
AREAS	ADJUSTED
ADJUSTED	CHECKED

ORIGINAL	DATE
SURVEY	BY
NOTE BOOK	TEMPERATURE
AREAS	ADJUSTED
ADJUSTED	CHECKED