


F.A. RTE.	SECTION	COUNTY	TOTAL SHEETS	SHEET NO.
337	19R-1	LAKE	800	717
STA.		TO STA.		
FED. ROAD DIST. NO.		ILLINOIS FED. AID PROJECT		

CL IL ROUTE 22

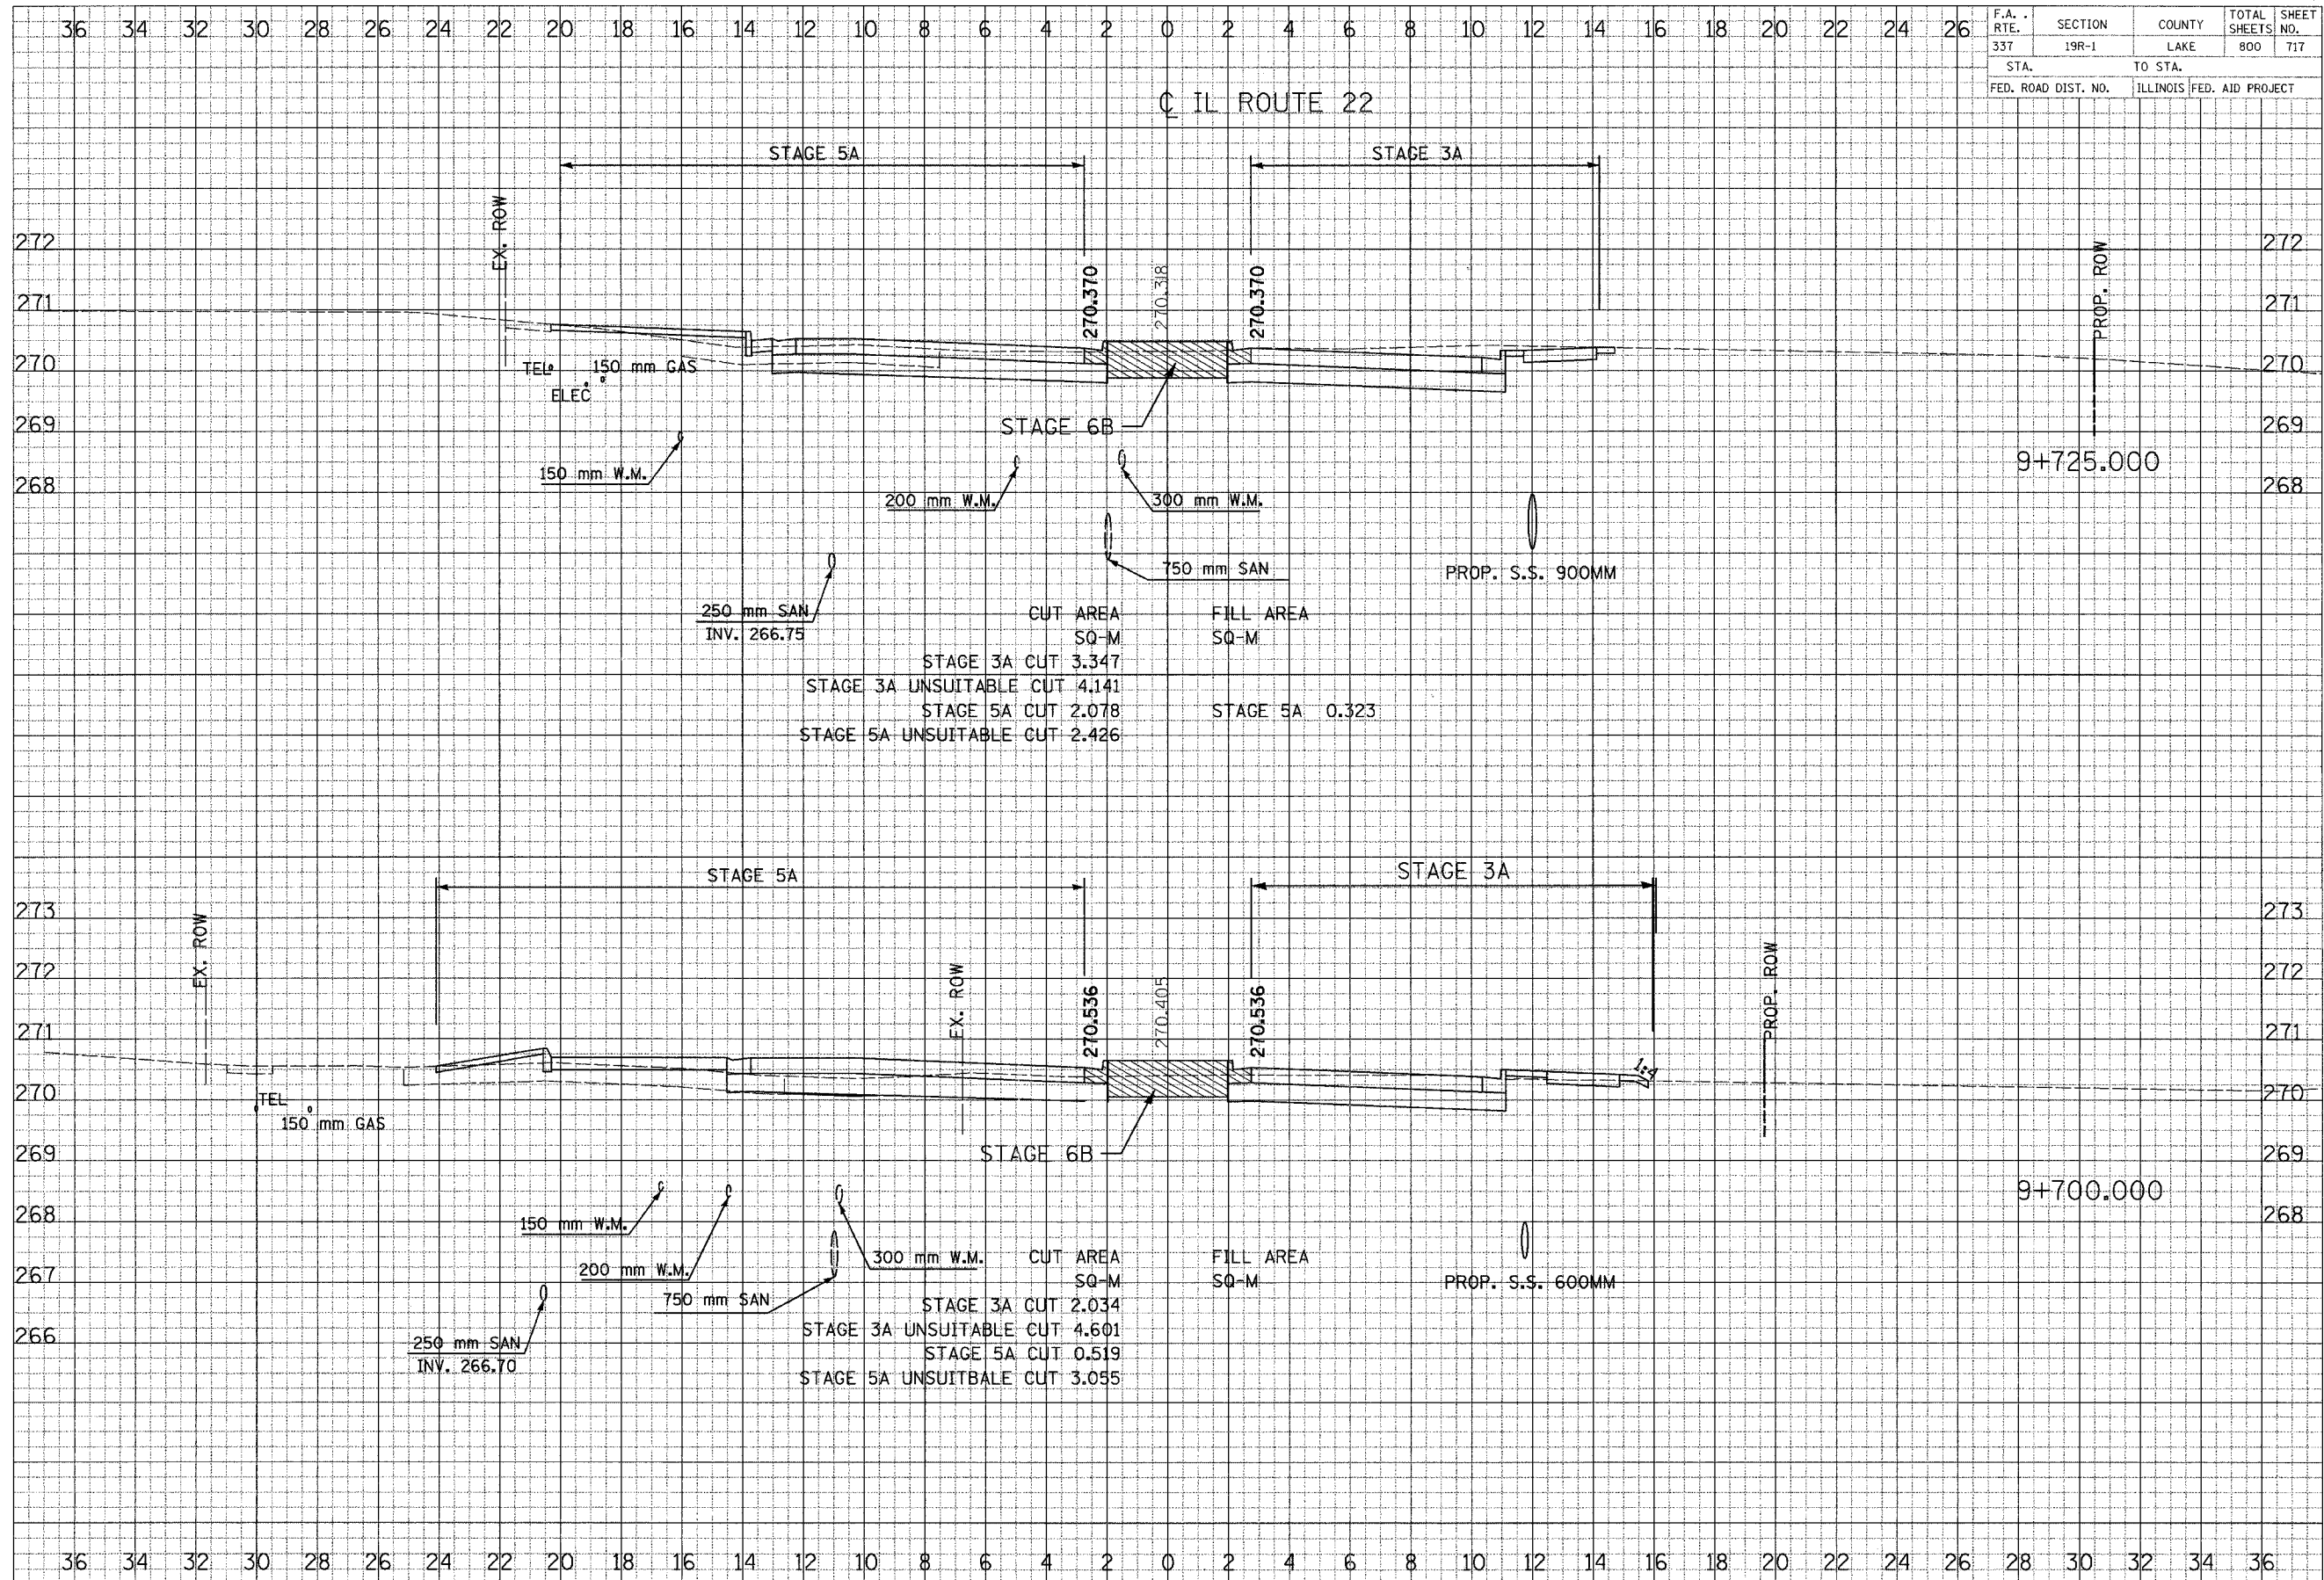

FINAL SURVEY NOTE BOOK APPROVED CHECKED

ORIGINAL SURVEY NOTE BOOK APPROVED CHECKED