


F.A. RTE.	SECTION	COUNTY	TOTAL SHEETS	SHEET NO.
337	19R-1	LAKE	800	719
STA.		TO STA.		
FED. ROAD DIST. NO.		ILLINOIS FED. AID PROJECT		

CL IL ROUTE 22

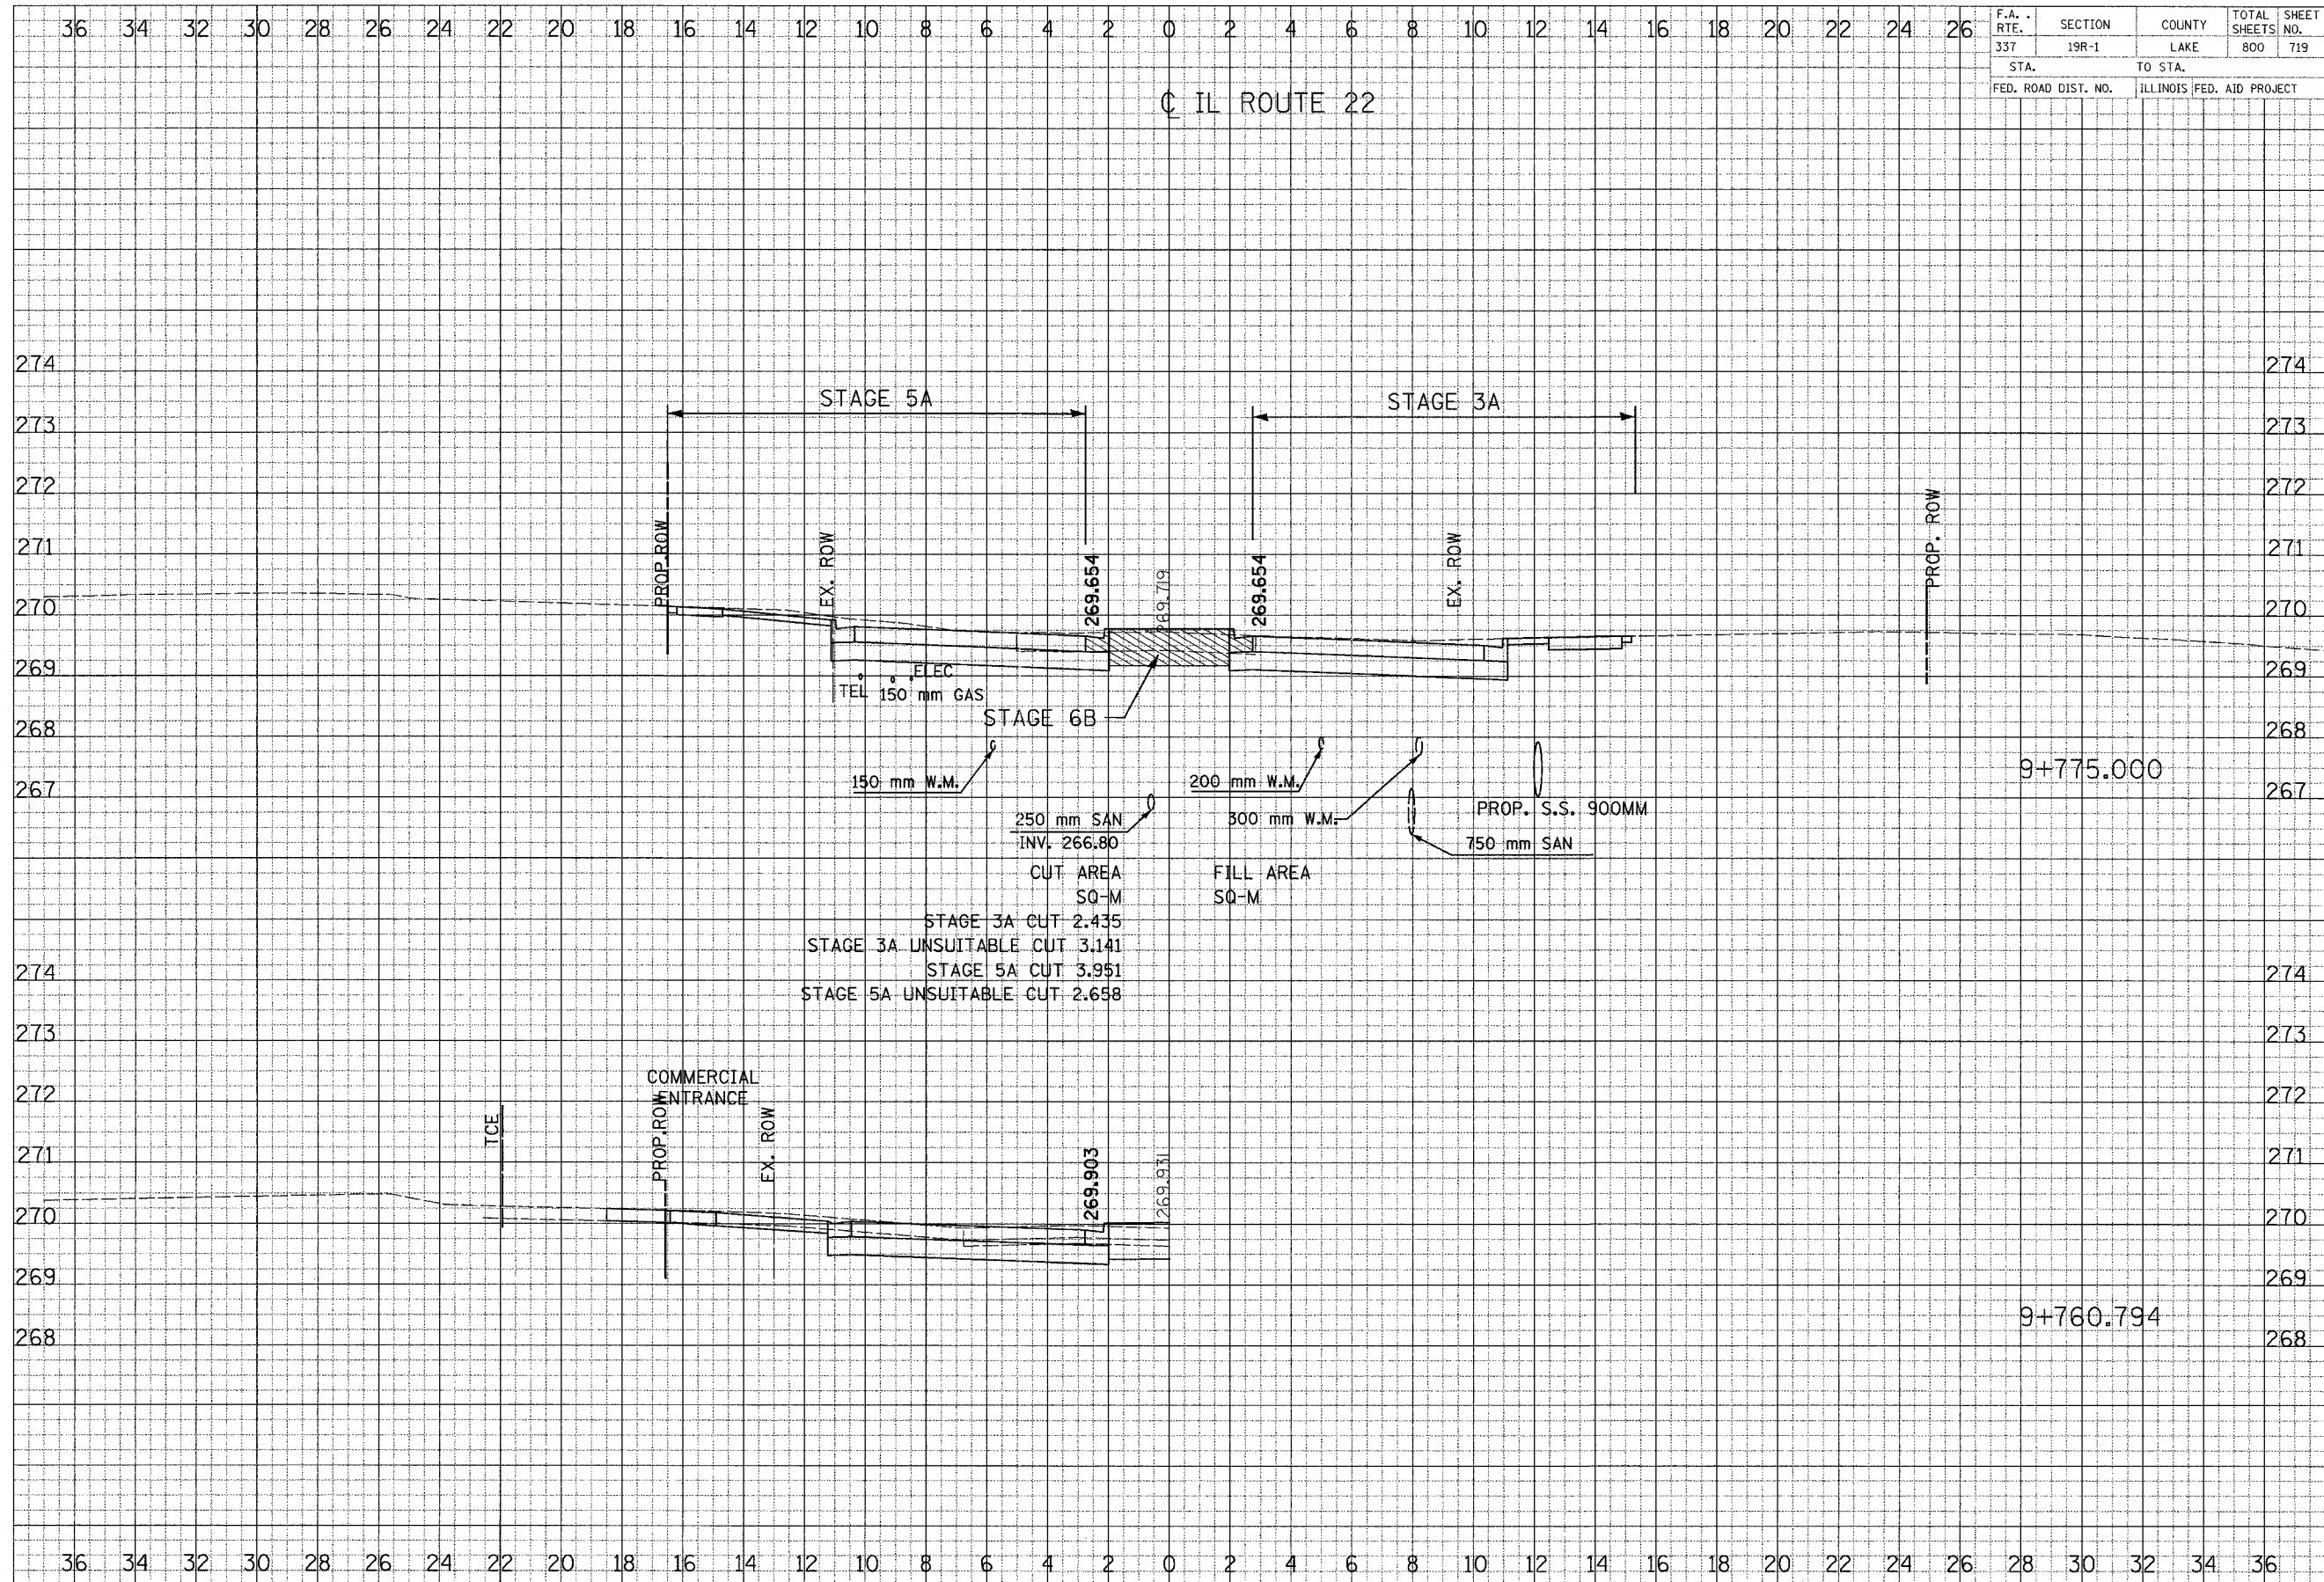

CUT AREA
SQ-M
STAGE 3A CUT 2.435
STAGE 3A UNSUITABLE CUT 3.141
STAGE 5A CUT 3.951
STAGE 5A UNSUITABLE CUT 2.658

FILL AREA
SQ-M

ORIGINAL SURVEY
DATE

DATE