


F.A. RTE.	SECTION	COUNTY	TOTAL SHEETS	SHEET NO.
337	19R-1	LAKE	800	722
STA.		TO STA.		
FED. ROAD DIST. NO.		ILLINOIS FED. AID PROJECT		

CL IL ROUTE 22

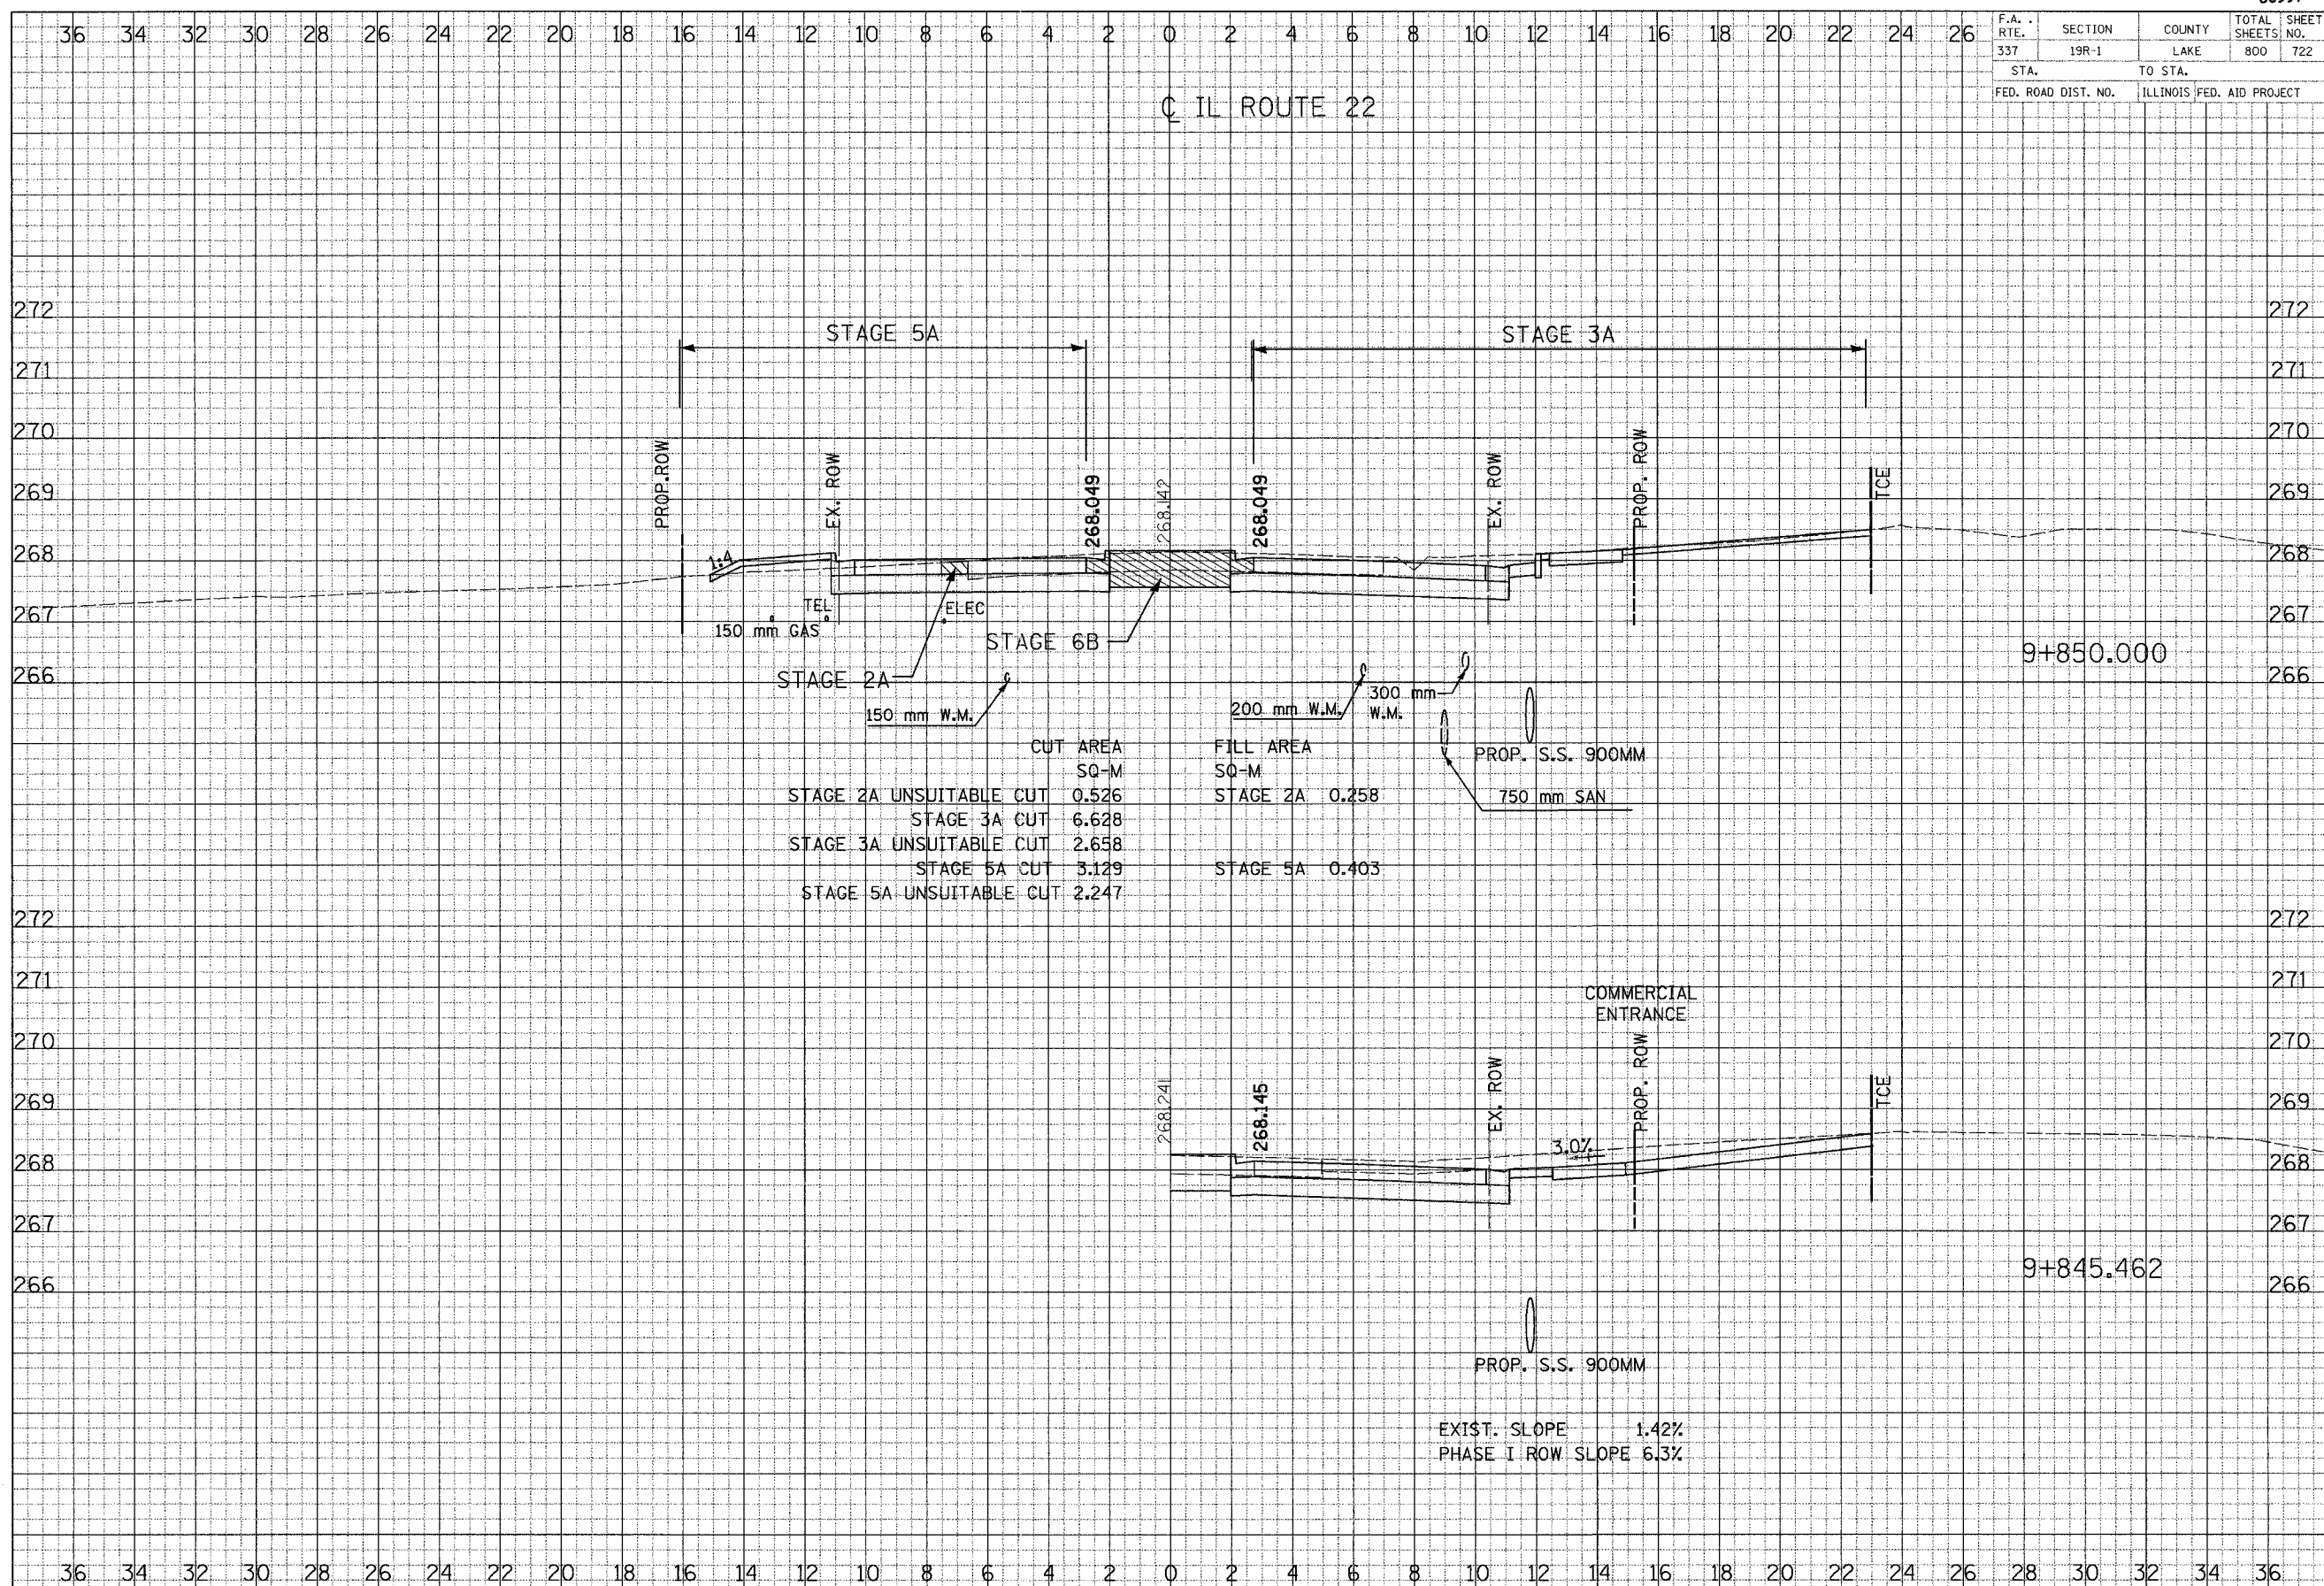

CUT AREA		FILL AREA	
STAGE	SQ-M	STAGE	SQ-M
STAGE 2A UNSUITABLE CUT	0.526	STAGE 2A	0.258
STAGE 3A CUT	6.628	STAGE 3A UNSUITABLE CUT	2.658
STAGE 5A CUT	3.129	STAGE 5A	0.403
STAGE 5A UNSUITABLE CUT	2.247		

EXIST. SLOPE 1.42%  
 PHASE I ROW SLOPE 6.3%

CROSS SECTIONS - ILL ROUTE 22

FINAL SURVEY BY DATE  
 SURVEYED BY DATE  
 CHECKED BY DATE  
 DESIGNED BY DATE  
 DRAWN BY DATE  
 IN CHARGE BY DATE

ORIGINAL SURVEY BY DATE  
 SURVEYED BY DATE  
 CHECKED BY DATE  
 DESIGNED BY DATE  
 DRAWN BY DATE  
 IN CHARGE BY DATE