



36 34 32 30 28 26 24 22 20 18 16 14 12 10 8 6 4 2 0 2 4 6 8 10 12 14 16 18 20 22 24 26

F.A. RTE.	SECTION	COUNTY	TOTAL SHEETS	SHEET NO.
337	19R-1	LAKE	800	728
STA.		TO STA.		
FED. ROAD DIST. NO.		ILLINOIS FED. AID PROJECT		

ILL ROUTE 22

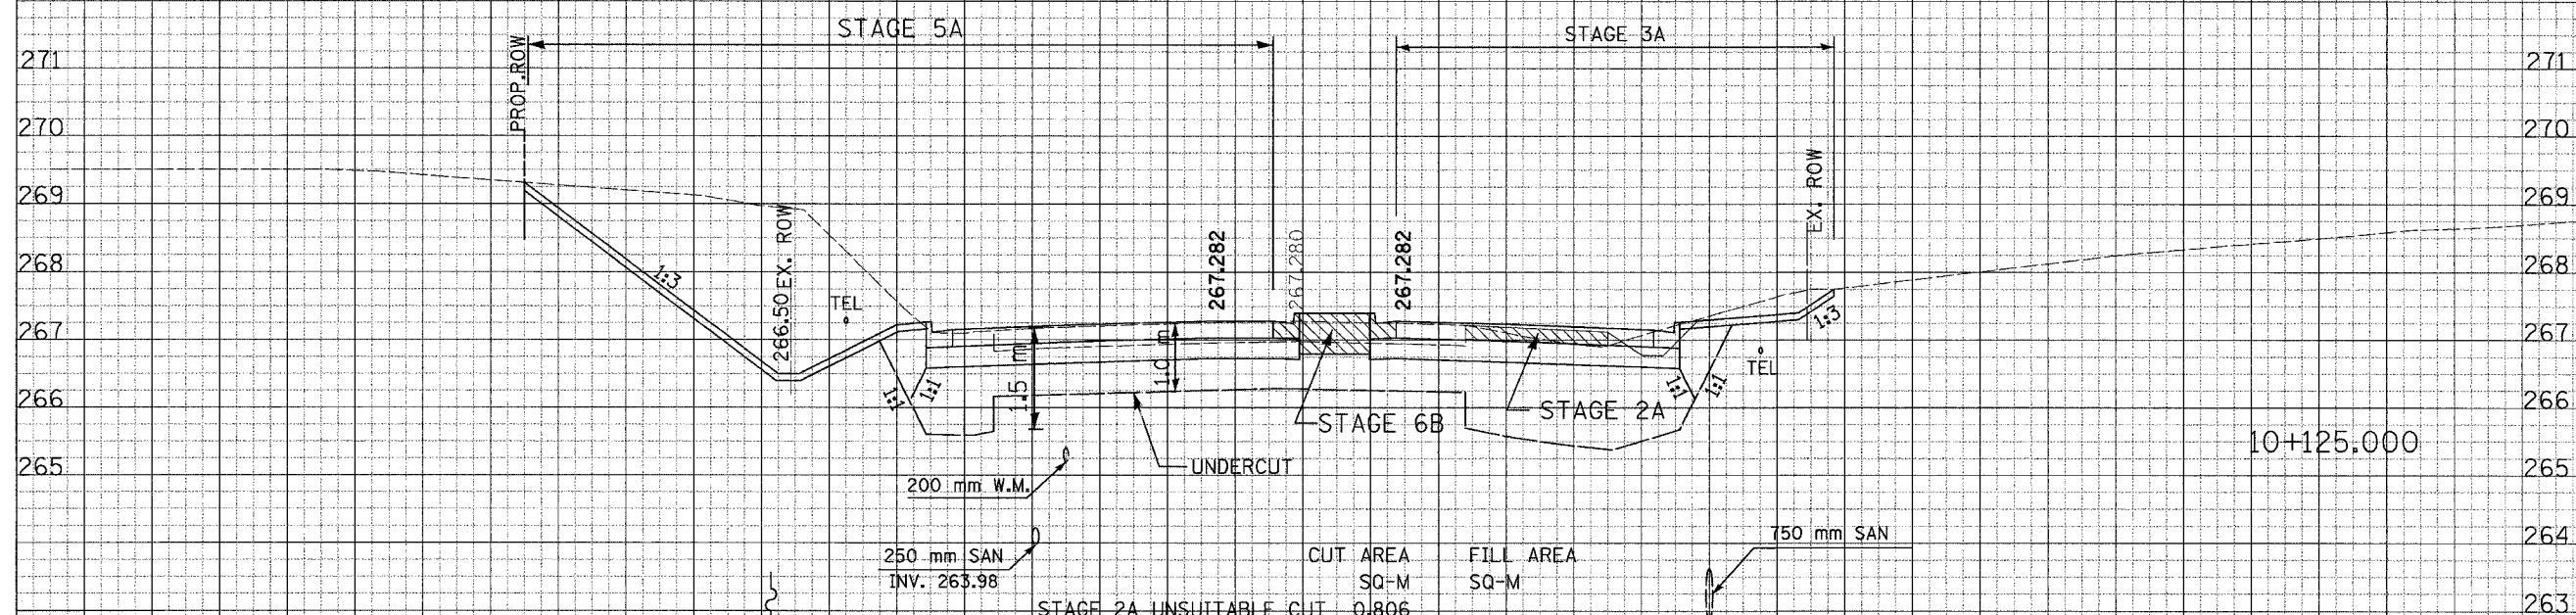

	CUT AREA SQ-M	FILL AREA SQ-M
STAGE 2A UNSUITABLE CUT	0.806	
STAGE 3A CUT	0.000	0.943
STAGE 3A UNSUITABLE CUT	15.165	STAGE 3A CELLULAR CONC. 10.041
STAGE 5A CUT	12.655	STAGE 5A 0.865
STAGE 5A UNSUITABLE CUT	13.741	STAGE 5A CELLULAR CONC. 6.051

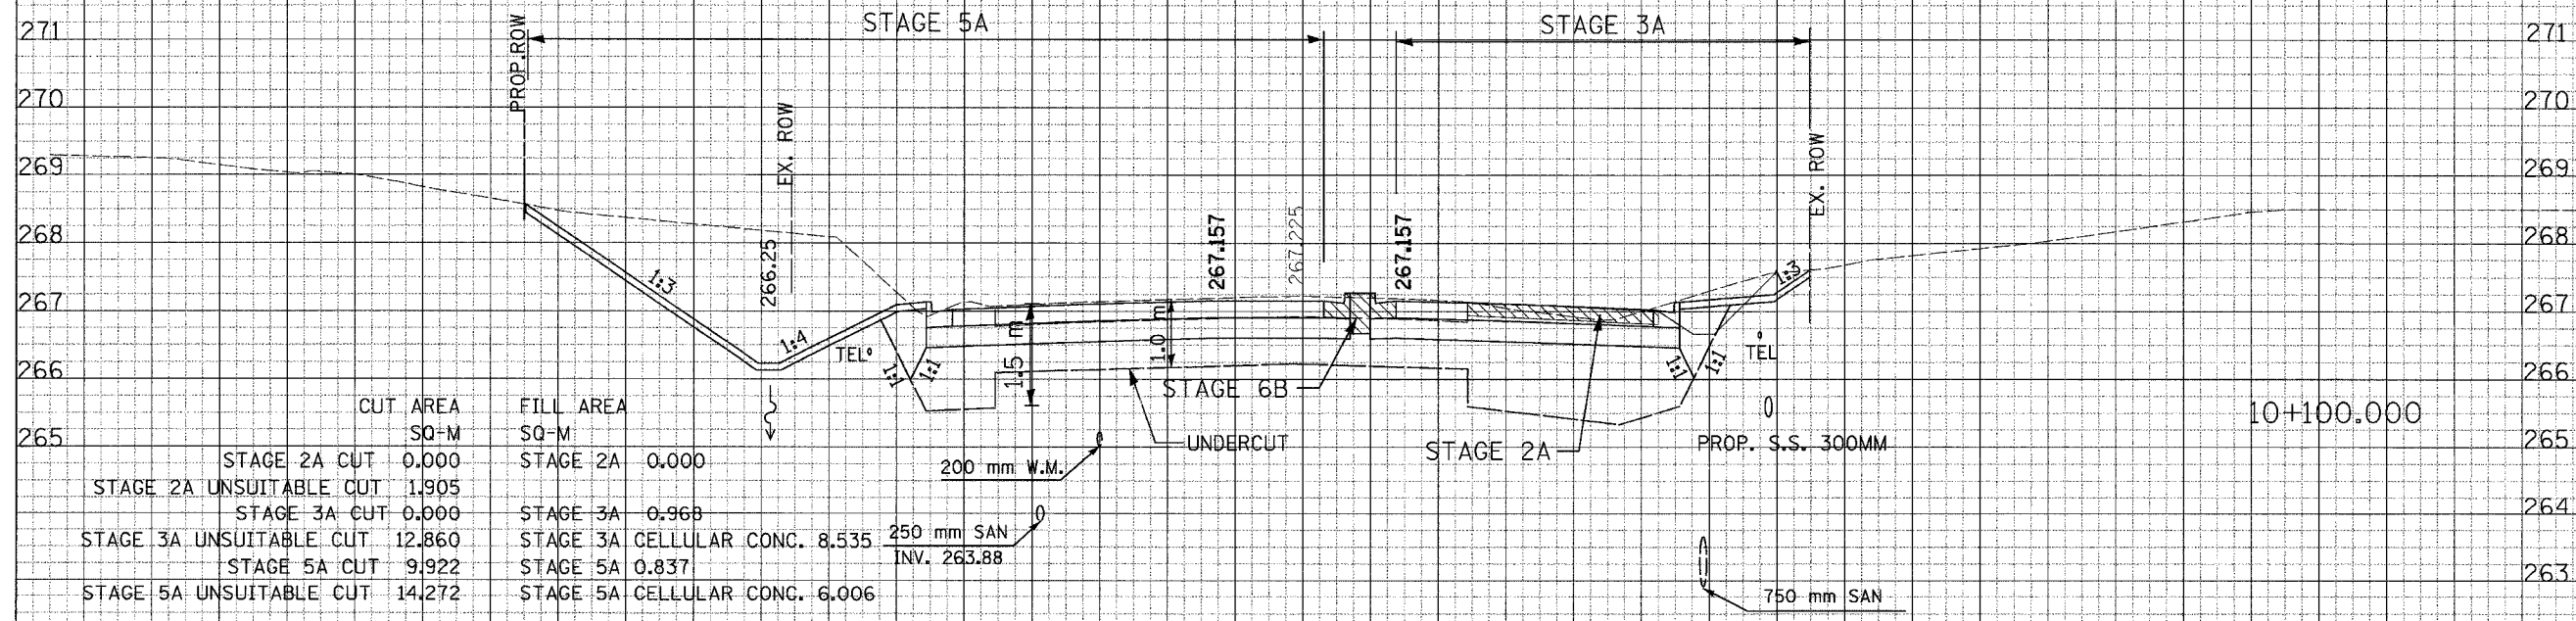

	CUT AREA SQ-M	FILL AREA SQ-M
STAGE 2A CUT	0.000	STAGE 2A 0.000
STAGE 2A UNSUITABLE CUT	1.905	STAGE 3A 0.968
STAGE 3A CUT	0.000	STAGE 3A CELLULAR CONC. 8.535
STAGE 3A UNSUITABLE CUT	12.860	STAGE 5A 0.837
STAGE 5A CUT	9.922	STAGE 5A CELLULAR CONC. 6.006
STAGE 5A UNSUITABLE CUT	14.272	

1 REVISED UNDERCUT 11/24/04

CROSS SECTIONS - ILL ROUTE 22

DATE: _____
 BY: _____
 CHECKED: _____
 SURVEYED: _____
 PLOTTED: _____
 SCALE: _____
 DATE: _____

DATE: _____
 BY: _____
 CHECKED: _____
 SURVEYED: _____
 PLOTTED: _____
 SCALE: _____
 DATE: _____