


F.A. RTE.	SECTION	COUNTY	TOTAL SHEETS	SHEET NO.
337	19R-1	LAKE	800	730
STA.		TO STA.		
FED. ROAD DIST. NO.		ILLINOIS	FED. AID PROJECT	

CL IL ROUTE 22

PROJECT LIMITS
STA. 10+200.00

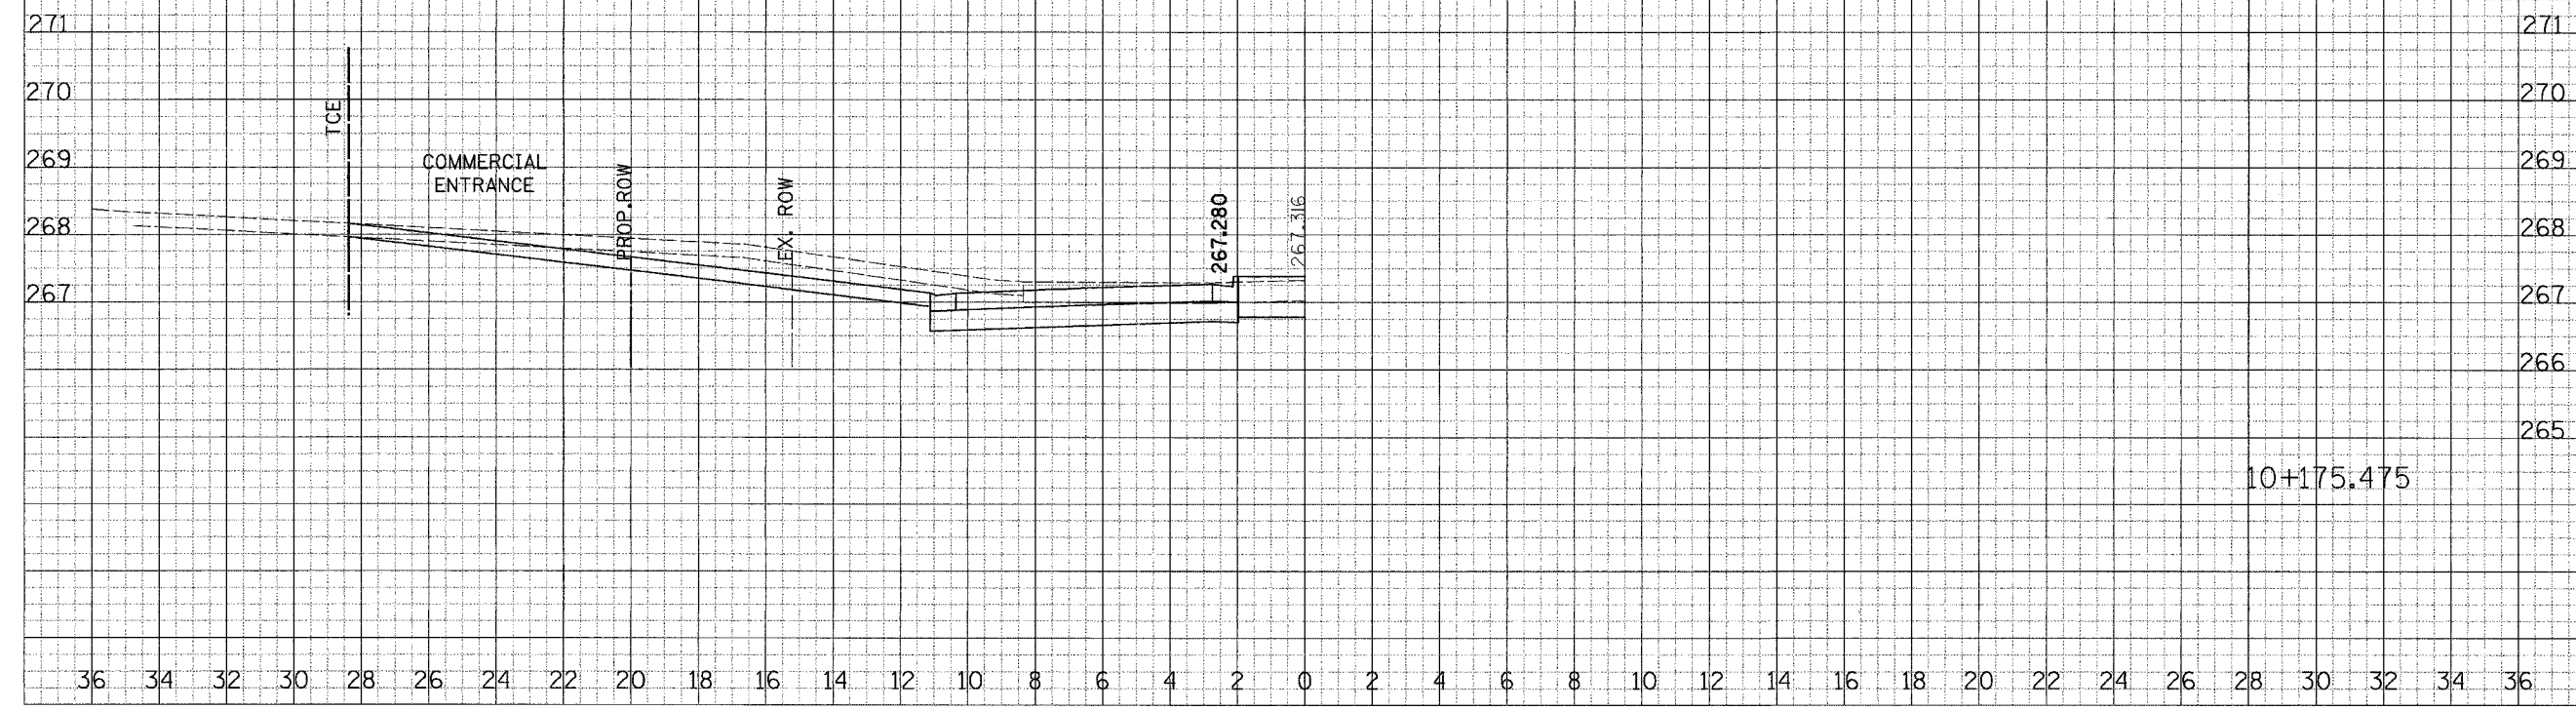

CROSS SECTIONS - ILL ROUTE 22

FINAL SURVEY PLOTTED
NOTE BOOK TEMPLATE
APPROVED: [Signature]

ORIGINAL SURVEY PLOTTED
NOTE BOOK TEMPLATE
APPROVED: [Signature]