


F.A. RTE.	SECTION	COUNTY	TOTAL SHEETS	SHEET NO.
337	19R-1	LAKE	800	741
STA.		TO STA.		
FED. ROAD DIST. NO.		ILLINOIS	FED. AID PROJECT	

U.S. RTE 12  
RAND ROAD

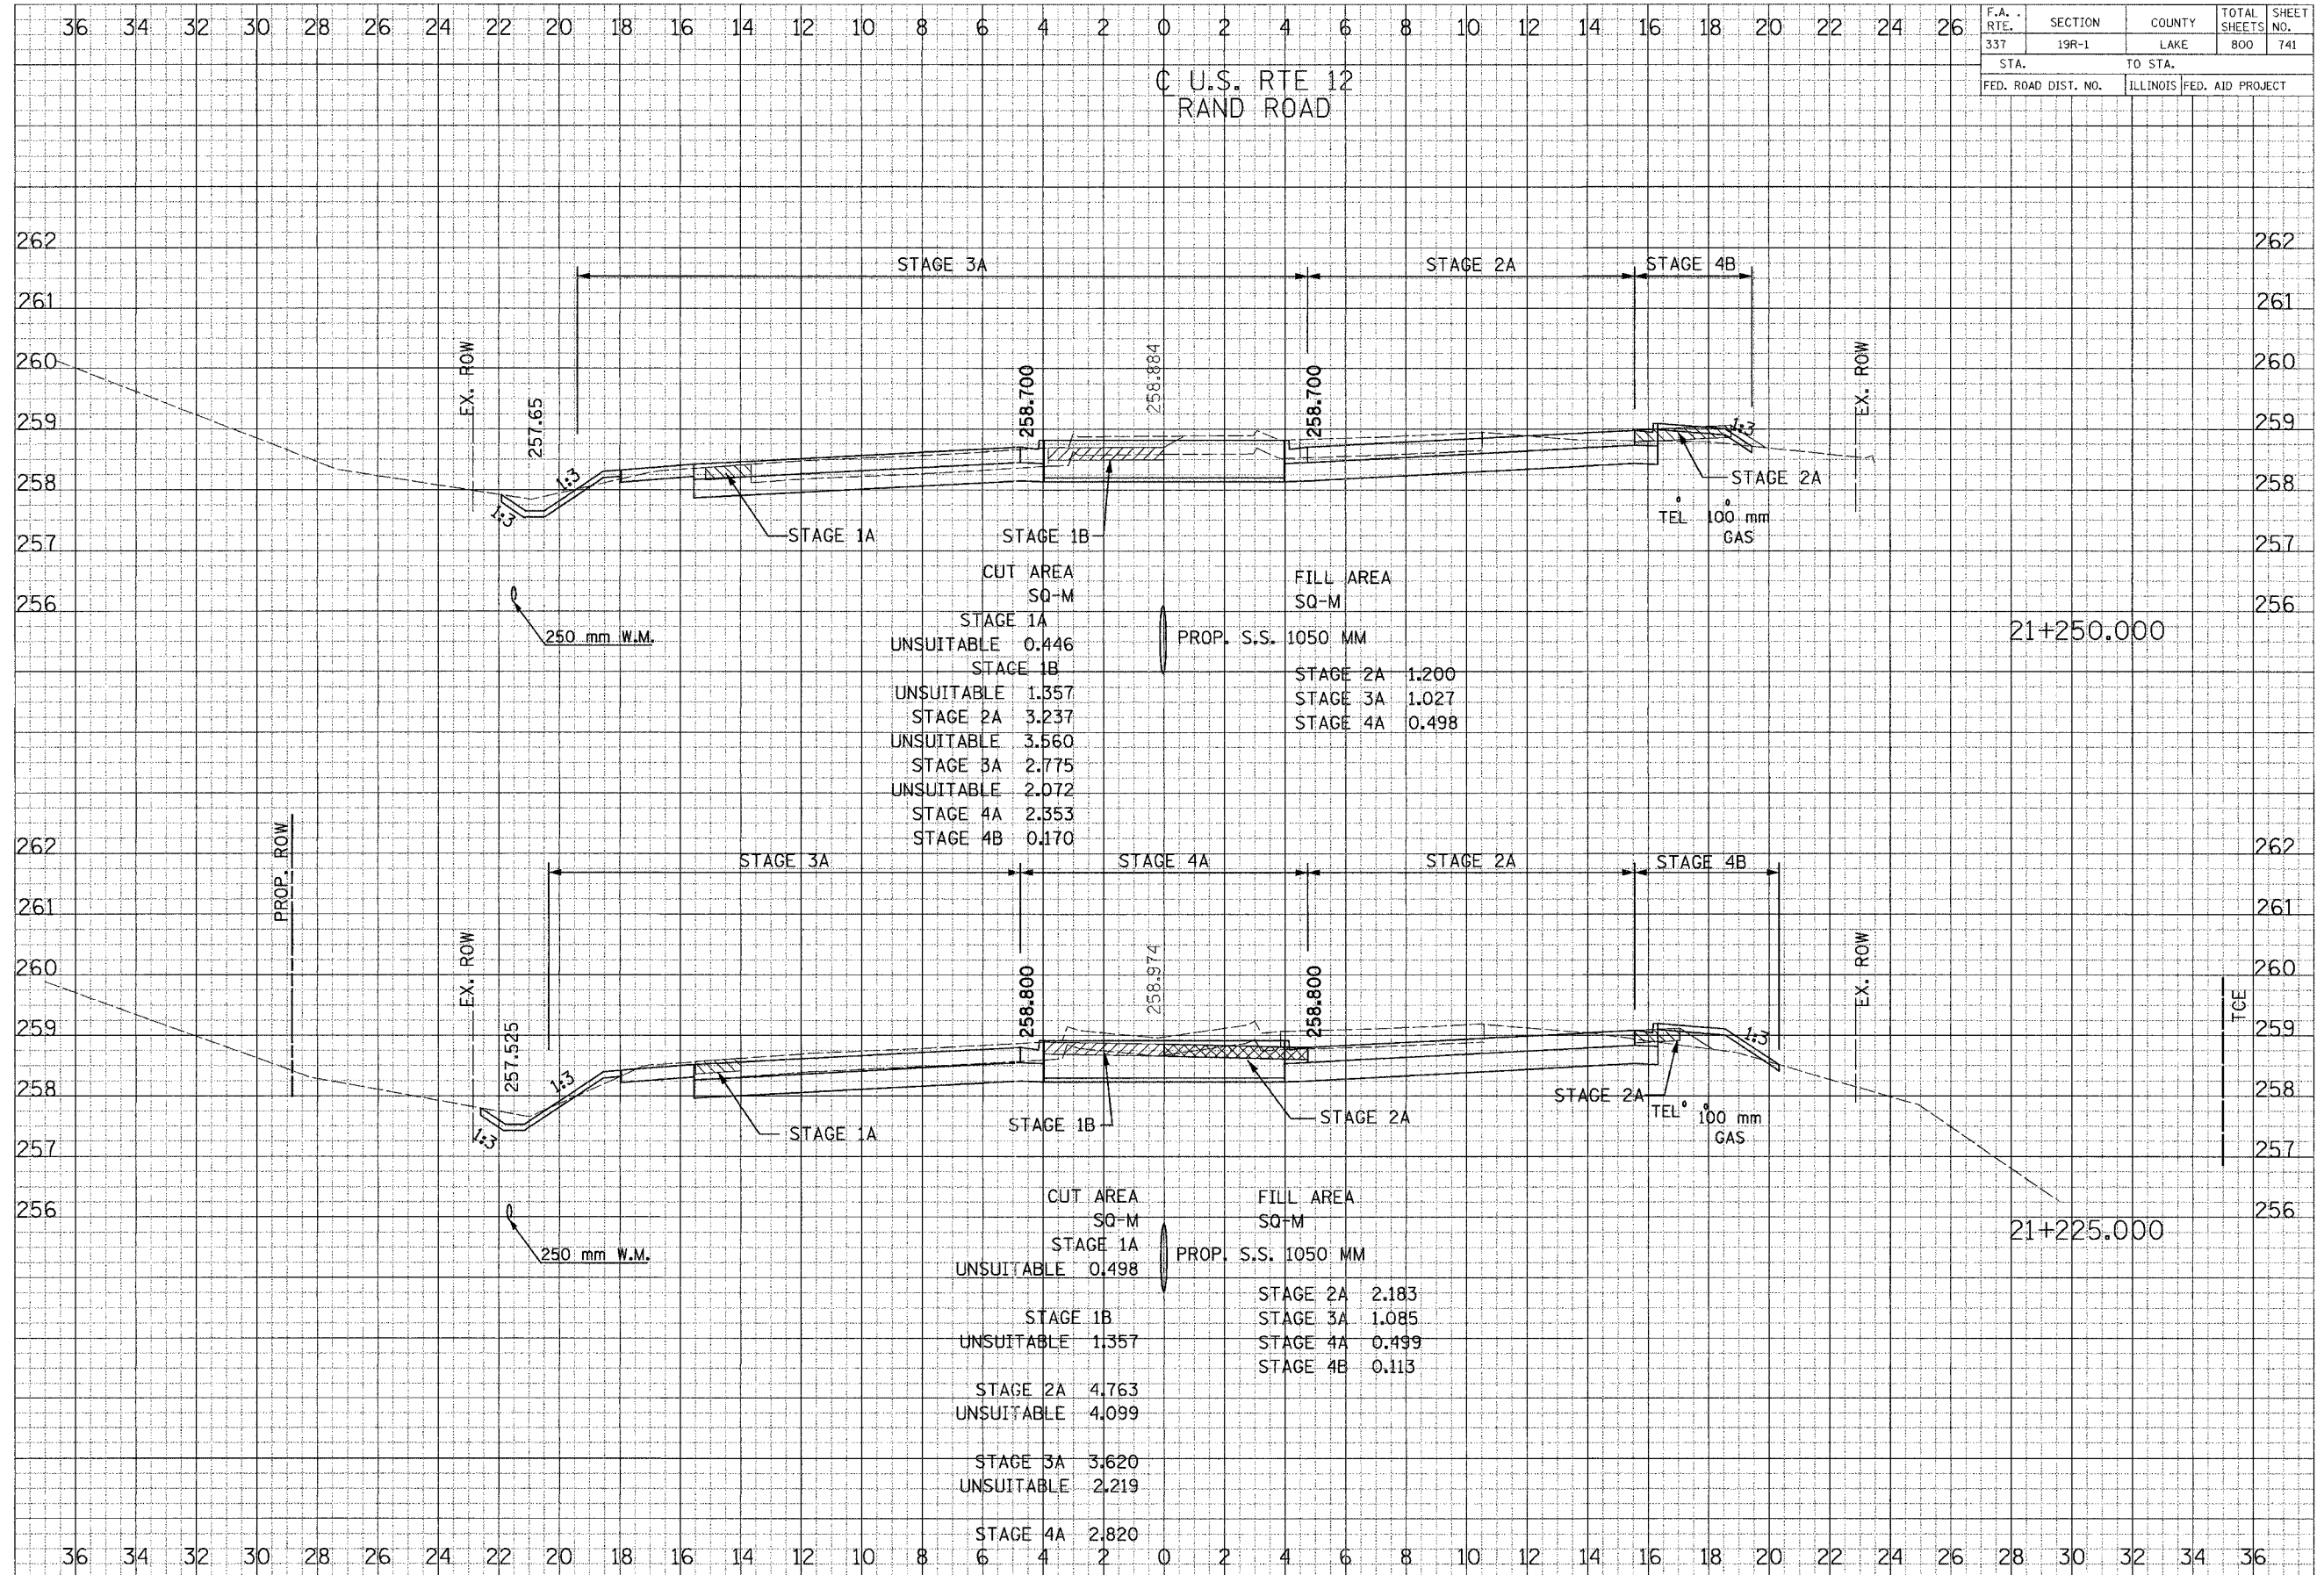

CUT AREA SQ-M		FILL AREA SQ-M	
STAGE 1A	UNSUITABLE 0.446	STAGE 2A	1.200
STAGE 1B	UNSUITABLE 1.357	STAGE 3A	1.027
STAGE 2A	3.237	STAGE 4A	0.498
STAGE 3A	2.775		
STAGE 4A	2.072		
STAGE 4B	0.170		

CUT AREA SQ-M		FILL AREA SQ-M	
STAGE 1A	UNSUITABLE 0.498	STAGE 2A	2.183
STAGE 1B	UNSUITABLE 1.357	STAGE 3A	1.085
STAGE 2A	4.763	STAGE 4A	0.499
STAGE 3A	3.620	STAGE 4B	0.113
STAGE 4A	2.820		

CROSS SECTIONS - U.S. RTE 12 / RAND ROAD