


F.A. RTE.	SECTION	COUNTY	TOTAL SHEETS	SHEET NO.
337	19R-1	LAKE	800	752
STA.		TO STA.		
FED. ROAD DIST. NO.		ILLINOIS	FED. AID PROJECT	

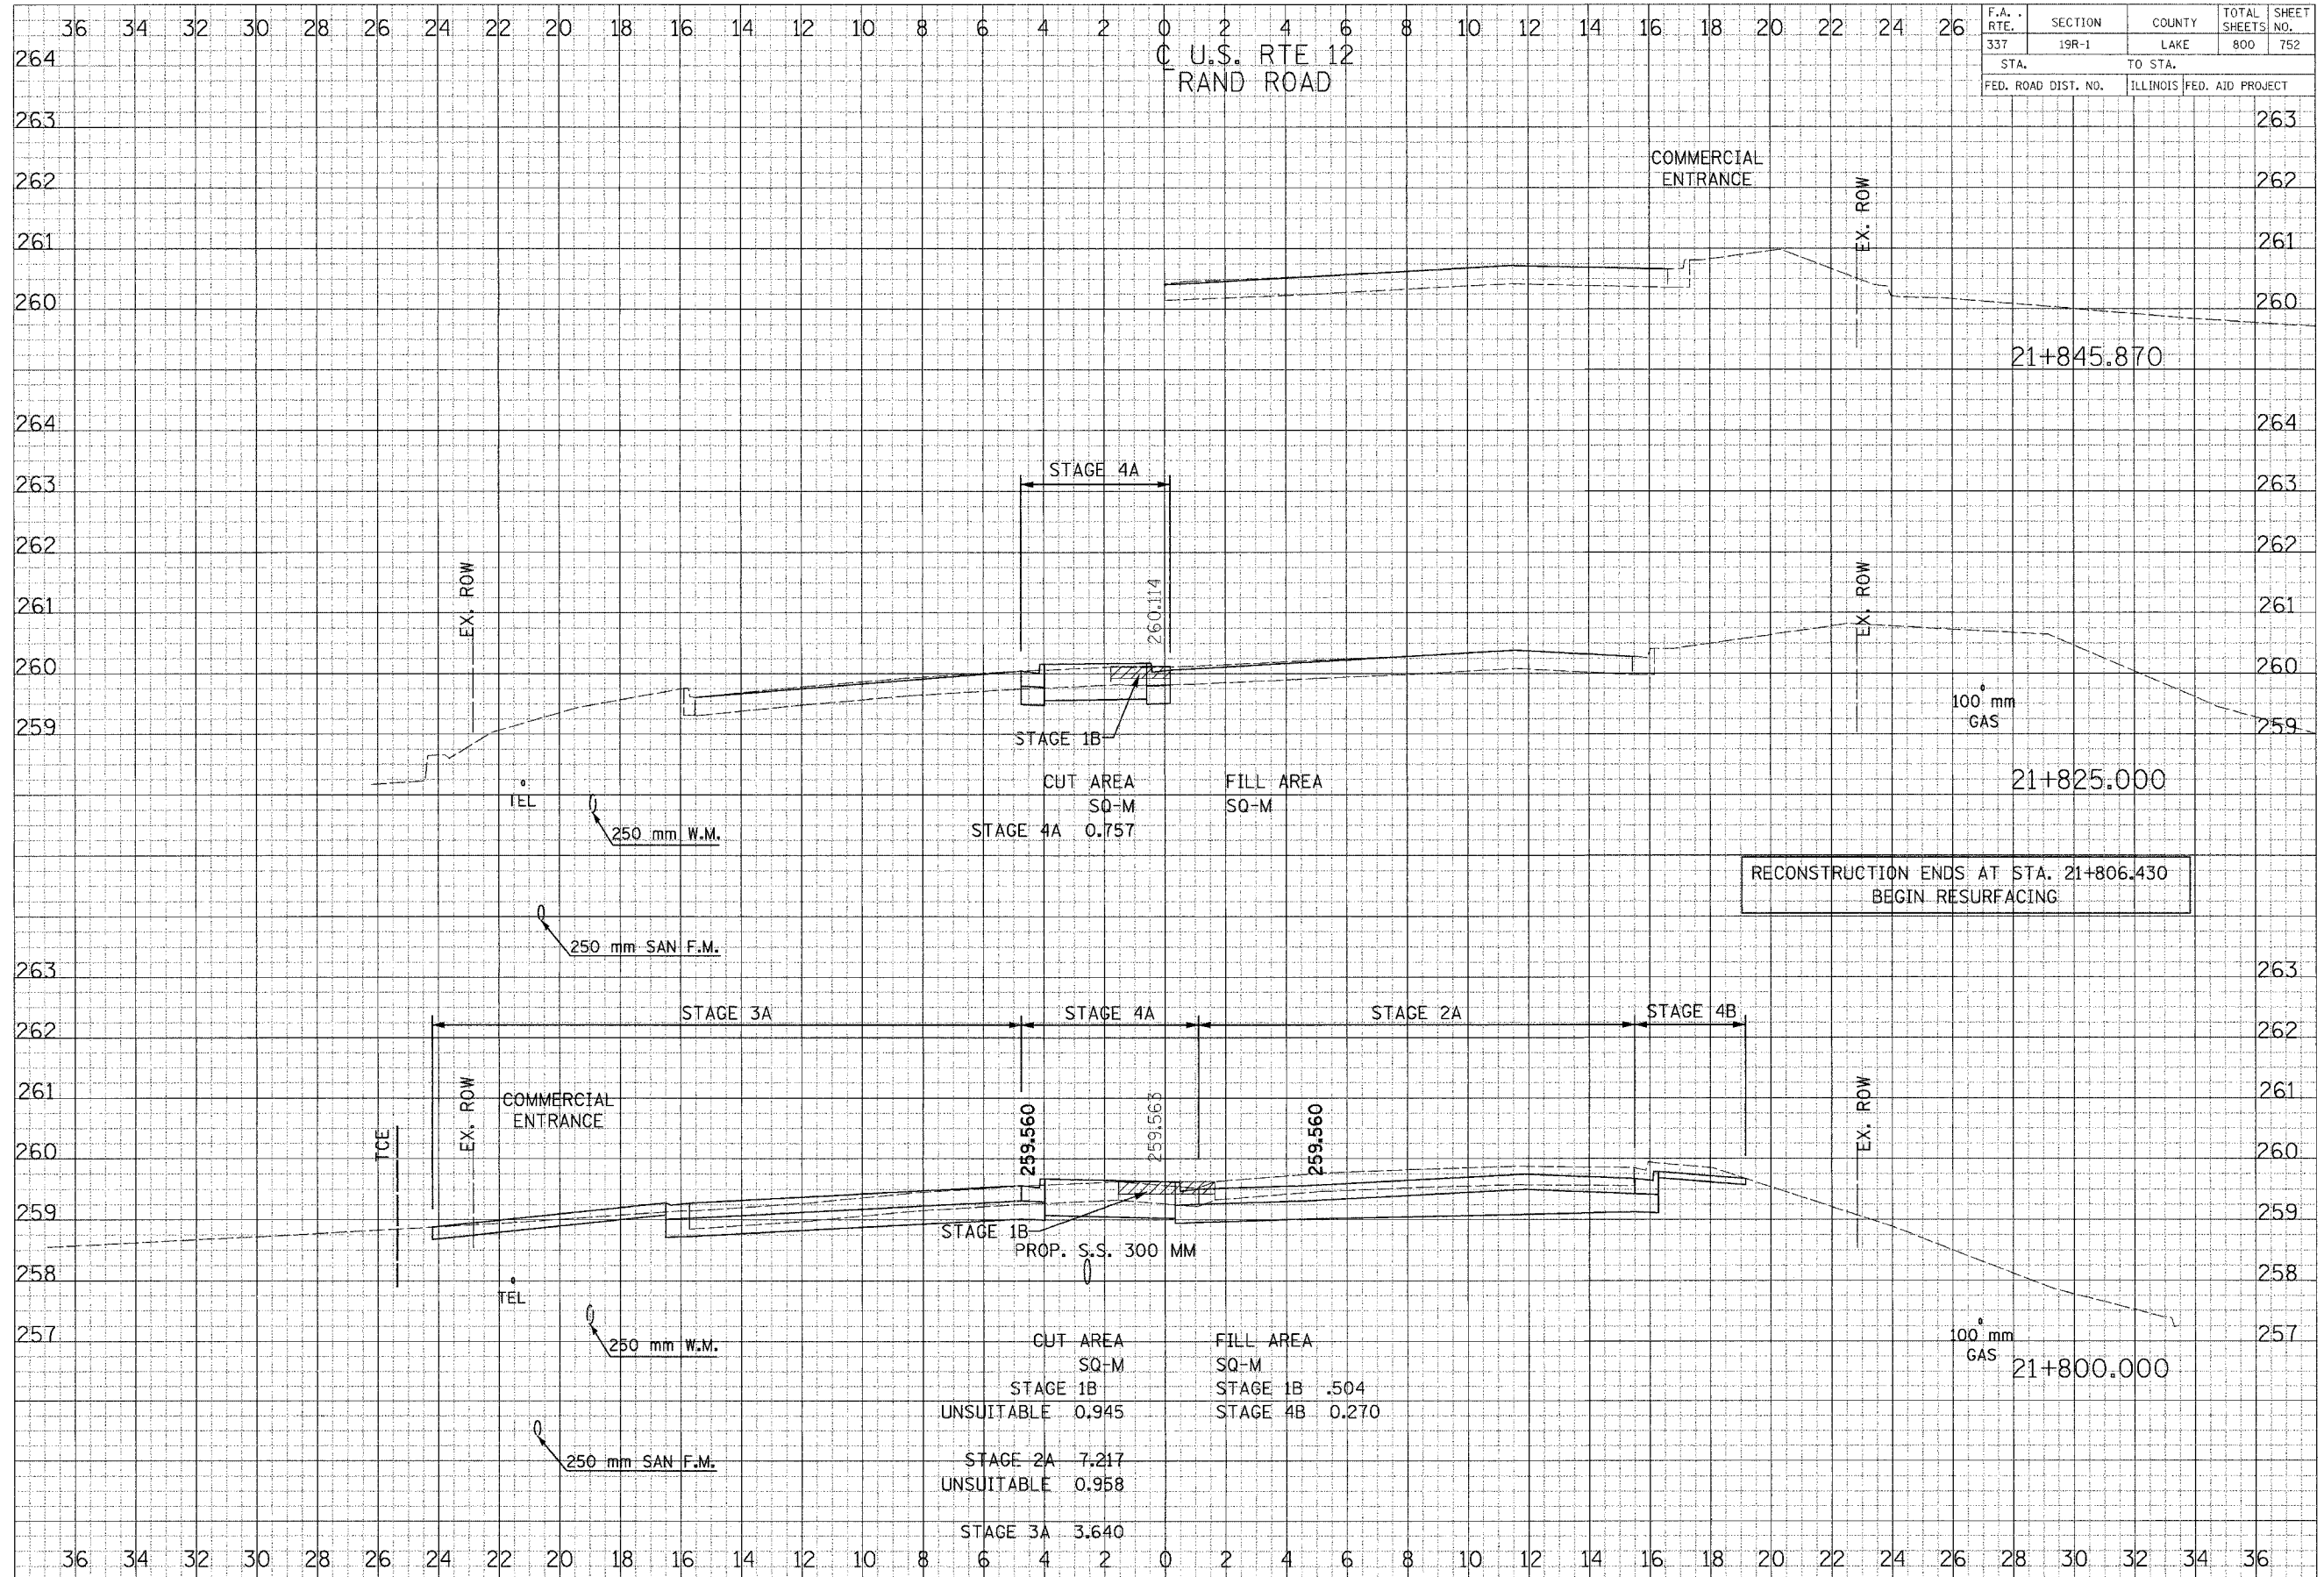

FINAL SURVEY PLOTTED DATE
 NOTE BOOK TEMPLATE
 AREAS CHECKED

ORIGINA SURVEY PLOTTED DATE
 NOTE BOOK TEMPLATE
 AREAS CHECKED

CROSS SECTIONS - U.S. RTE 12 / RAND ROAD