


F.A. RTE.	SECTION	COUNTY	TOTAL SHEETS	SHEET NO.
337	19R-1	LAKE	800	757
STA.		TO STA.		
FED. ROAD DIST. NO.		ILLINOIS FED. AID PROJECT		

30 28 26 24 22 20 18 16 14 12 10 8 6 4 2 0 2 4 6 8 10 12 14 16 18 20 22 24 26

ELA ROAD

ILLINOI ROUTE 22

ILLINOI ROUTE 22

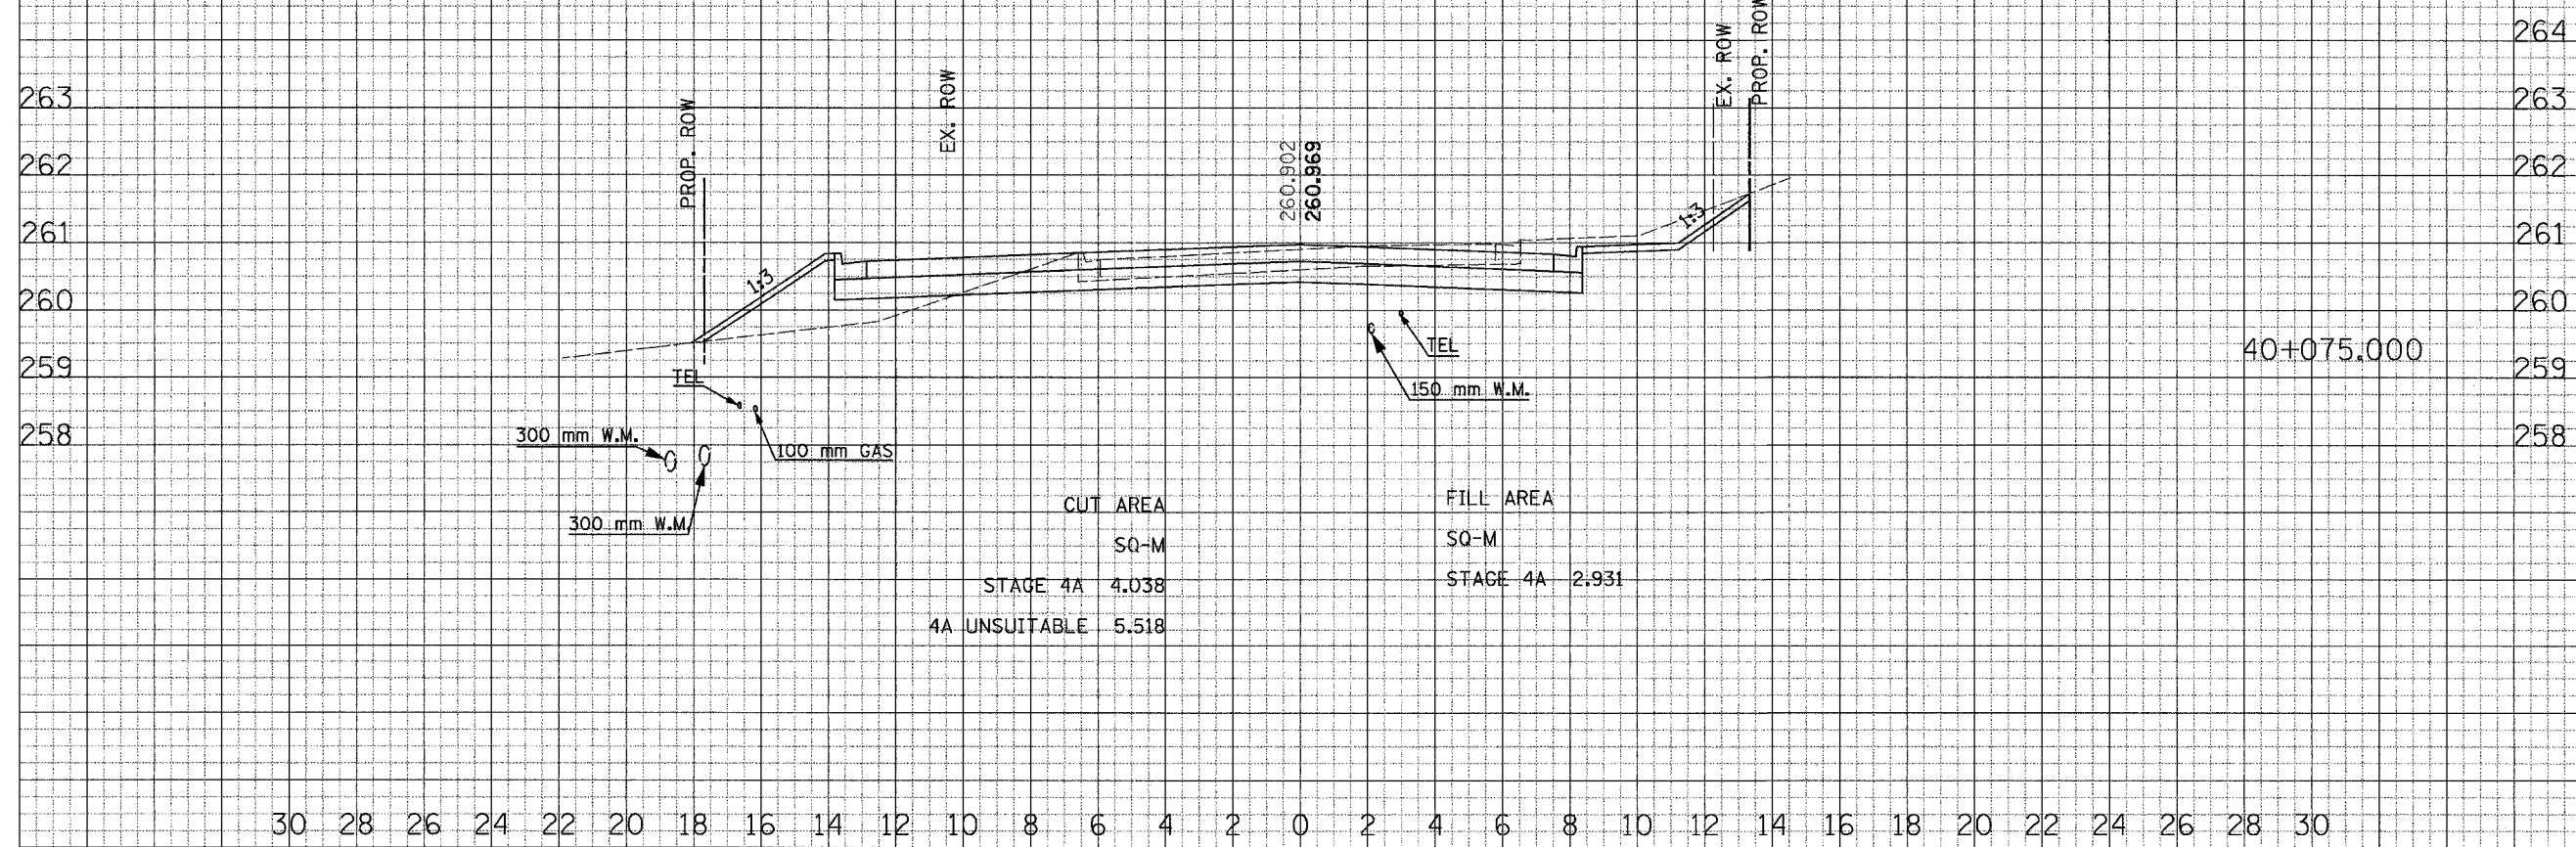

CUT AREA
SQ-M
STAGE 4A 4.038
4A UNSUITABLE 5.518

FILL AREA
SQ-M
STAGE 4A 2.931

30 28 26 24 22 20 18 16 14 12 10 8 6 4 2 0 2 4 6 8 10 12 14 16 18 20 22 24 26 28 30

CROSS SECTIONS - ELA ROAD

FINAL SURVEYED	BY	DATE
PARVEY		
NOTE BOOK		
AREAS		
AREAS		
AREAS		

ORIGINAL SURVEYED	BY	DATE
PARVEY		
NOTE BOOK		
AREAS		
AREAS		
AREAS		

ILLINOIS STATE ENGINEERING BOARD