

F.A. RTE.	SECTION	COUNTY	TOTAL SHEETS	SHEET NO.
337	19R-1	LAKE	800	758
STA.		TO STA.		
FED. ROAD DIST. NO.		ILLINOIS FED. AID PROJECT		


26 24 22 20 18 16 14 12 10 8 6 4 2 0 2 4 6 8 10 12 14 16 18 20 22 24 26

WHITNEY ROAD


FINAL SURVEY PLOTTED BY DATE
 NOTE BOOK TEMPLATE
 100% ORIGINAL AREAS CHECKED

ORIGINAL SURVEY PLOTTED BY DATE
 NOTE BOOK TEMPLATE
 100% ORIGINAL AREAS CHECKED

END IMPROVEMENT WHITNEY RD STA. 30+160.00

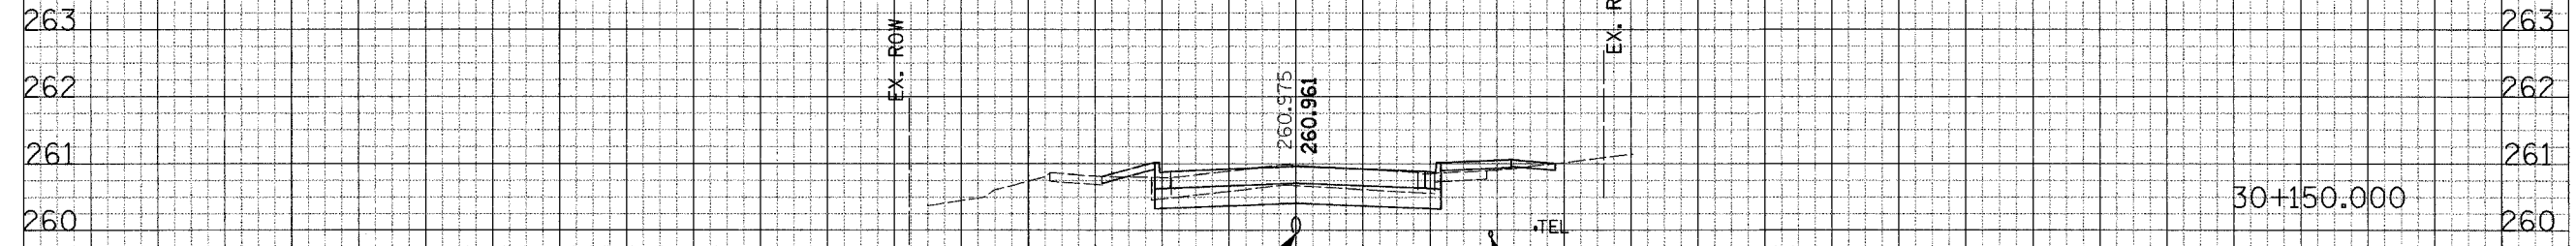

CUT AREA	FILL AREA
SQ-M	SQ-M
STAGE 3B 2.001	STAGE 3B 0.121
UNSUITABLE 1.059	

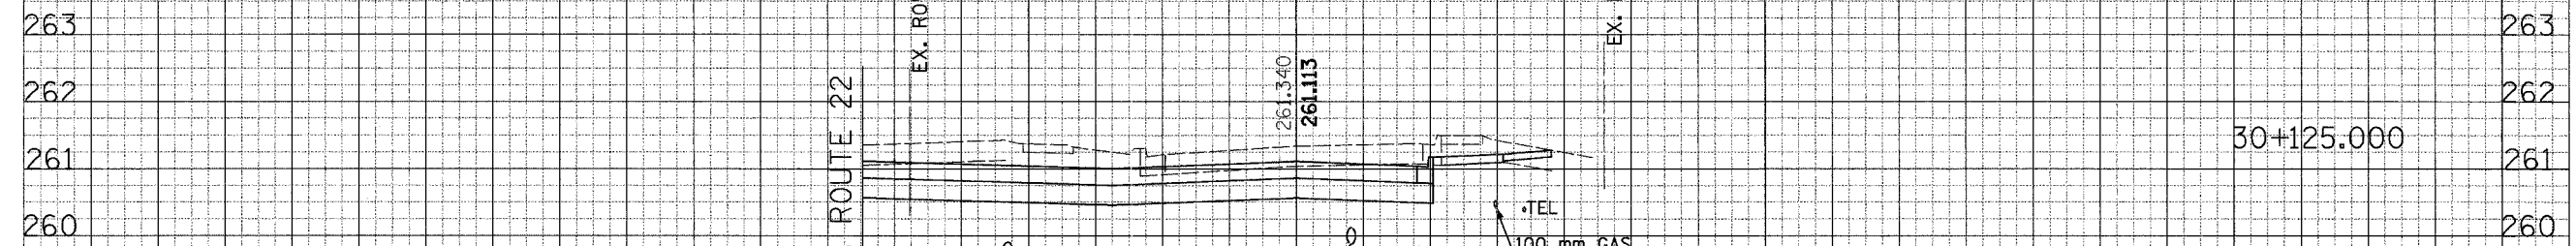

CUT AREA	FILL AREA
SQ-M	SQ-M
STAGE 3B 9.573	STAGE 3B 0.155
UNSUITABLE 2.046	

26 24 22 20 18 16 14 12 10 8 6 4 2 0 2 4 6 8 10 12 14 16 18 20 22 24 26