


F.A. RTE.	SECTION	COUNTY	TOTAL SHEETS	SHEET NO.
337	19R-1	LAKE	800	761
STA.		TO STA.		
FED. ROAD DIST. NO.		ILLINOIS FED. AID PROJECT		

☉ MAIN STREET WEST

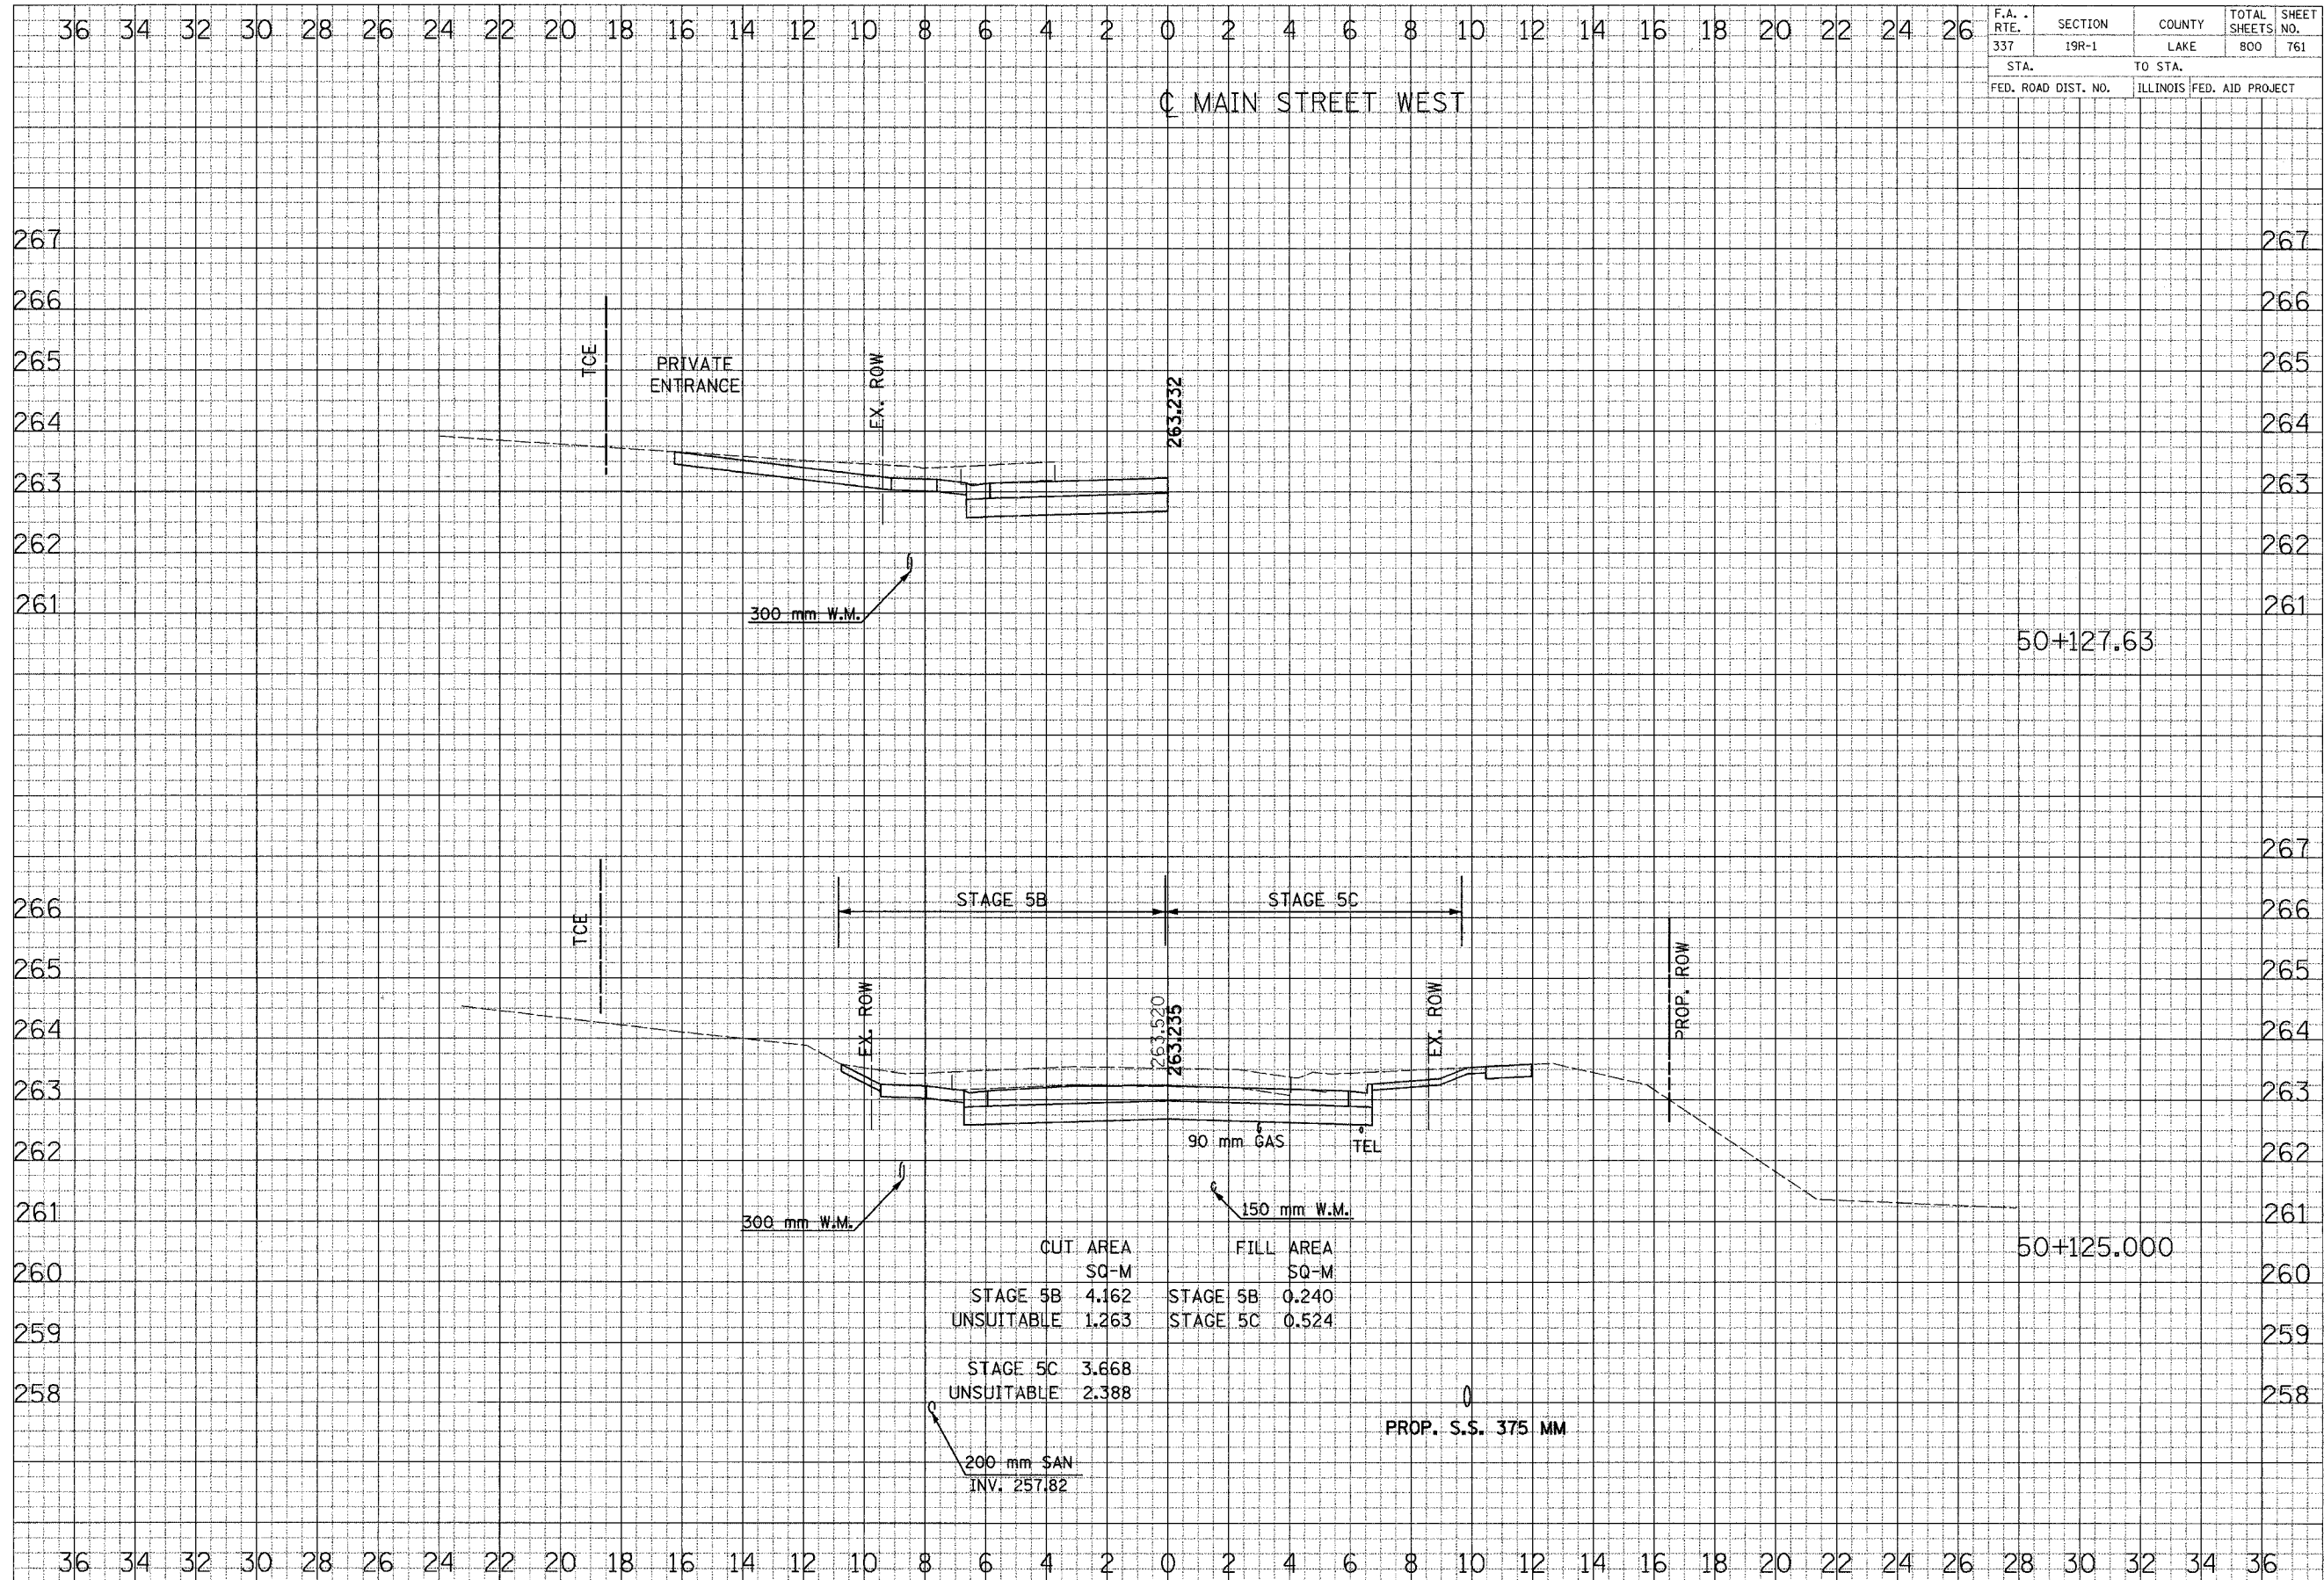

50+127.63

50+125.000

CUT AREA		FILL AREA	
SQ-M		SQ-M	
STAGE 5B	4.162	STAGE 5B	0.240
UNSUITABLE	1.263	STAGE 5C	0.524
STAGE 5C	3.668		
UNSUITABLE	2.388		

PRP. S.S. 375 MM

200 mm SAN  
INV: 257.82

CROSS SECTIONS - MAIN STREET WEST

FINAL SERVICE DRAWING  
DATE: \_\_\_\_\_  
BY: \_\_\_\_\_  
CHECKED: \_\_\_\_\_  
DATE: \_\_\_\_\_

ORIGINAL SERVICE DRAWING  
DATE: \_\_\_\_\_  
BY: \_\_\_\_\_  
CHECKED: \_\_\_\_\_  
DATE: \_\_\_\_\_