


F.A. RTE.	SECTION	COUNTY	TOTAL SHEETS	SHEET NO.
337	19R-1	LAKE	800	762
STA.		TO STA.		
FED. ROAD DIST. NO.		ILLINOIS FED. AID PROJECT		

MAIN STREET WEST

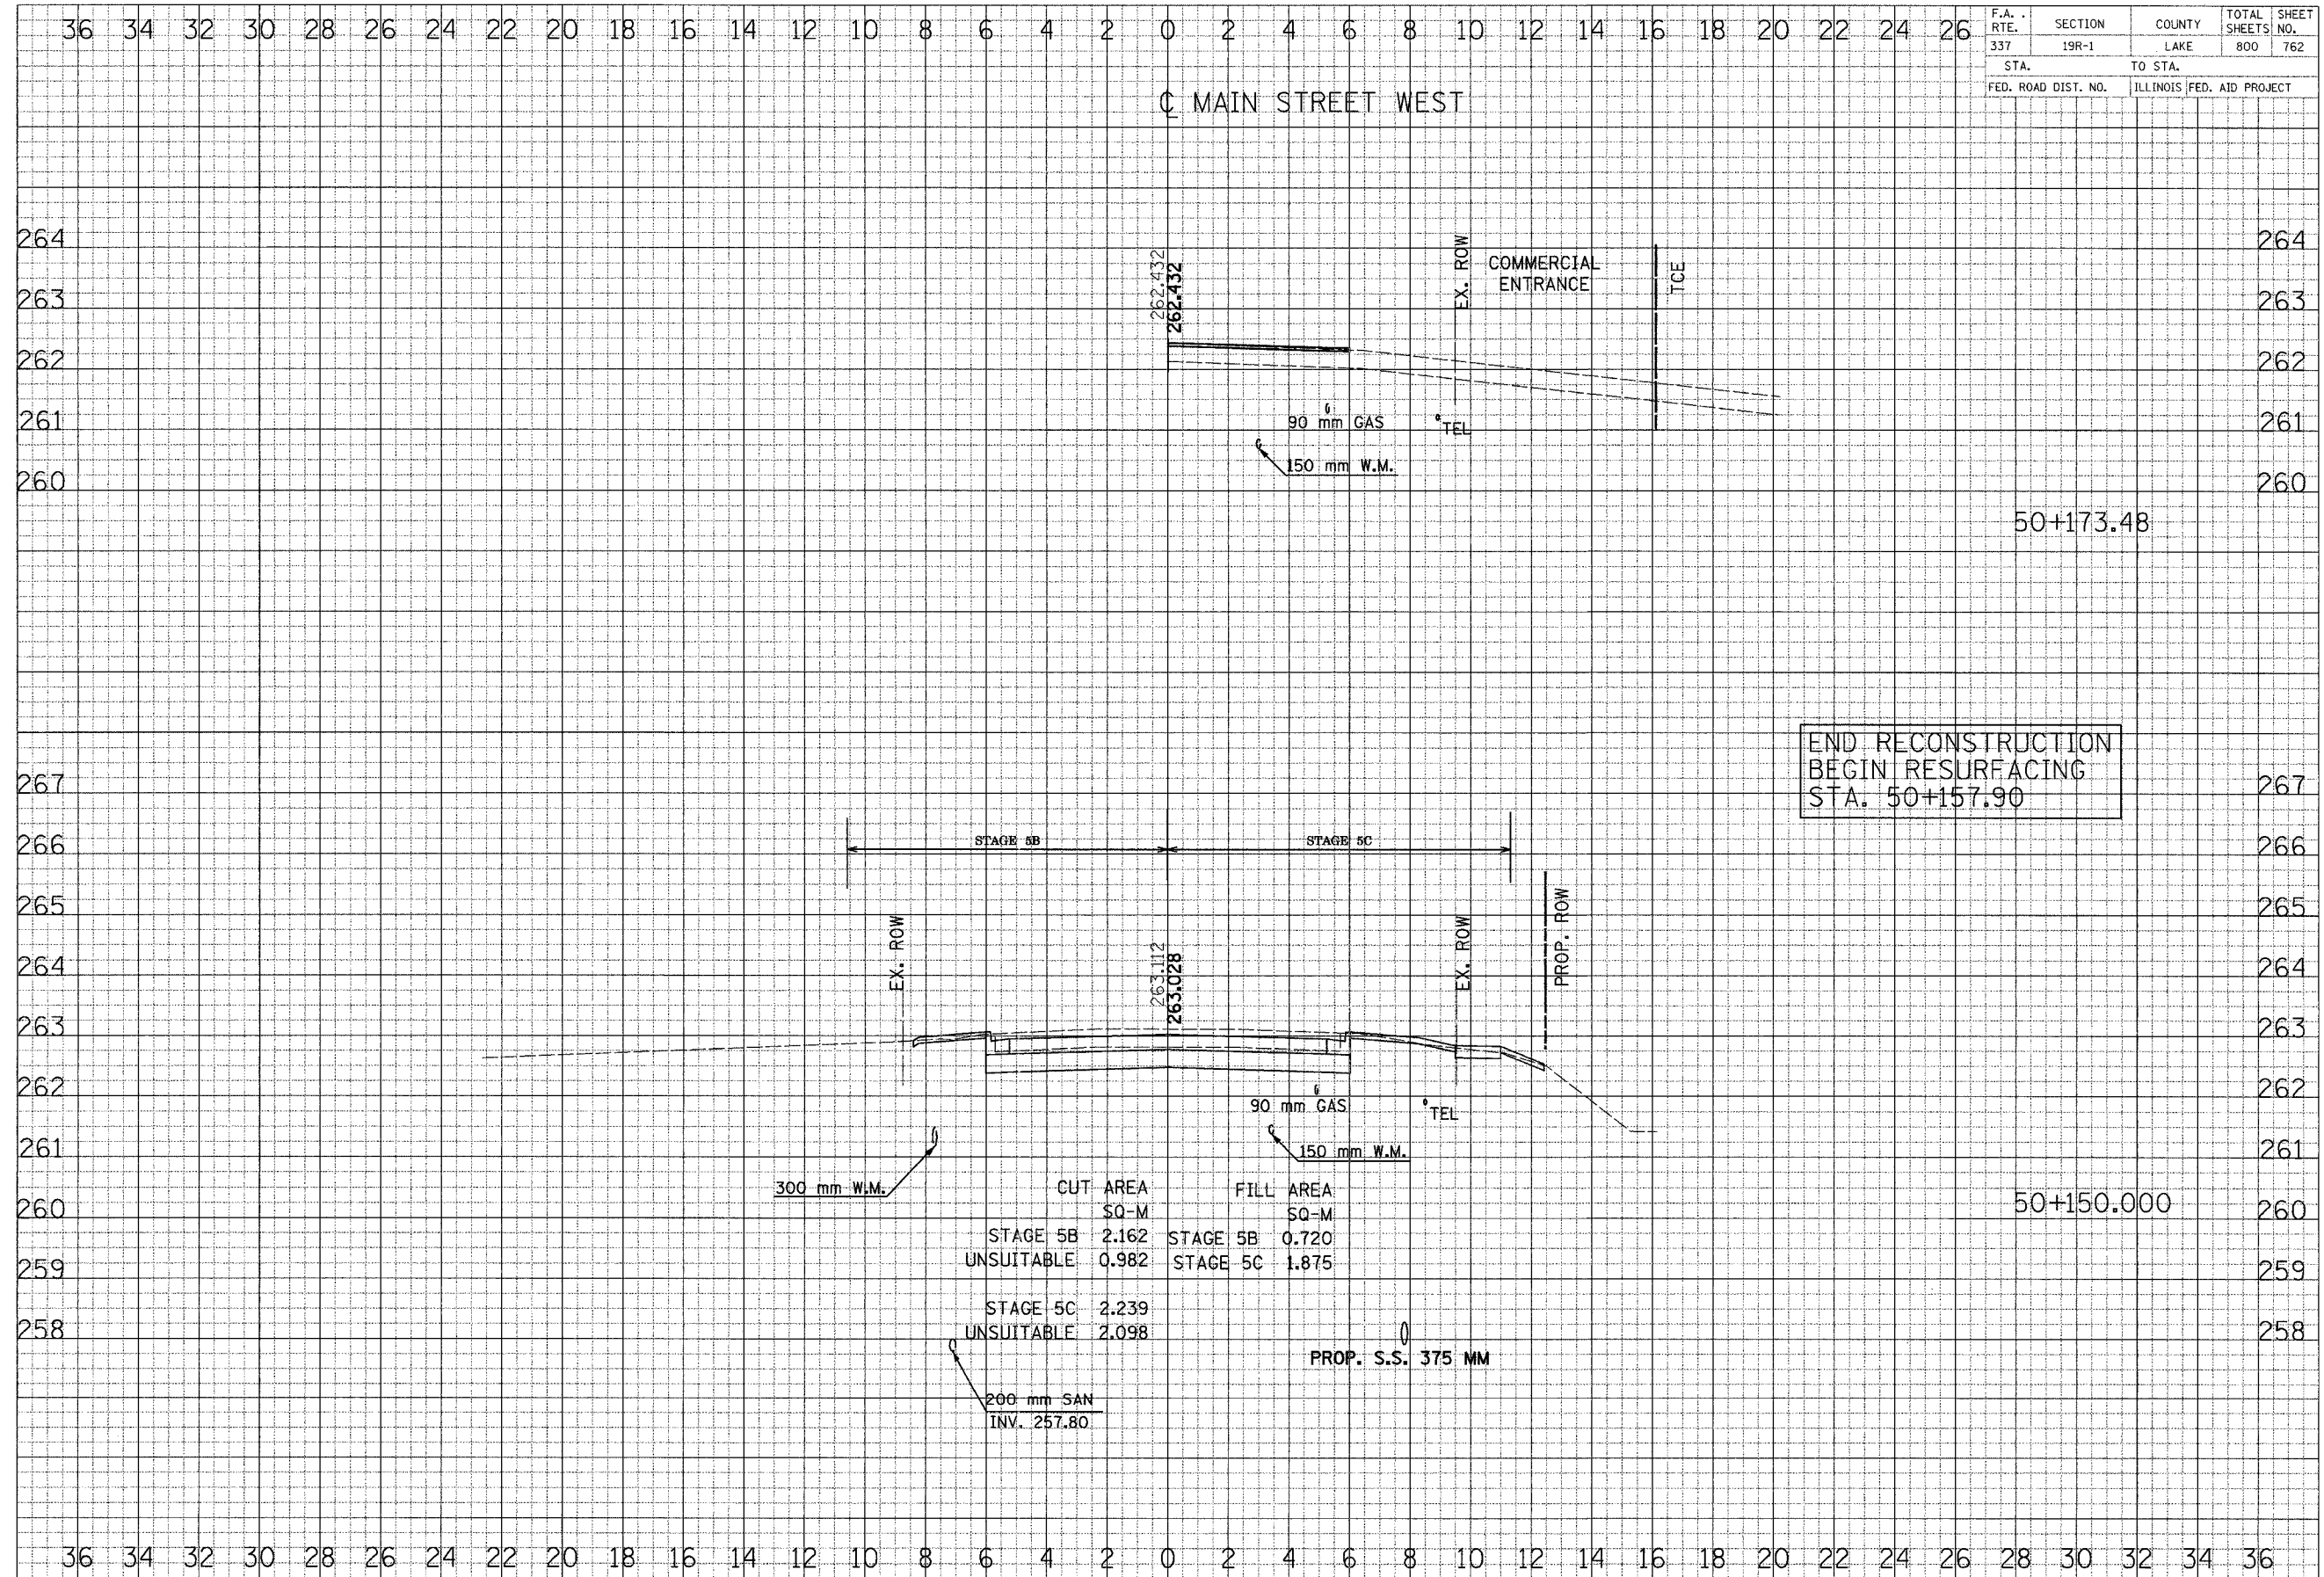

END RECONSTRUCTION  
BEGIN RESURFACING  
STA. 50+157.90

CROSS SECTIONS - MAIN STREET WEST

FINAL SURVEY DATE  
BY  
NOTE BOOK NO.  
AREAS CALCULATED

ORIGINAL SURVEY DATE  
BY  
NOTE BOOK NO.  
AREAS CALCULATED