


36 34 32 30 28 26 24 22 20 18 16 14 12 10 8 6 4 2 0 2 4 6 8 10 12 14 16 18 20 22 24 26


OLD RAND ROAD

F.A. RTE.	SECTION	COUNTY	TOTAL SHEETS	SHEET NO.
337	19R-1	LAKE	800	769
STA.		TO STA.		
FED. ROAD DIST. NO.		ILLINOIS FED. AID PROJECT		

FINAL SURVEY	DATE
SURVEYED	BY
NOTE BOOK	TOPPLATE
AREAS	
ADJUST. SHEETS	

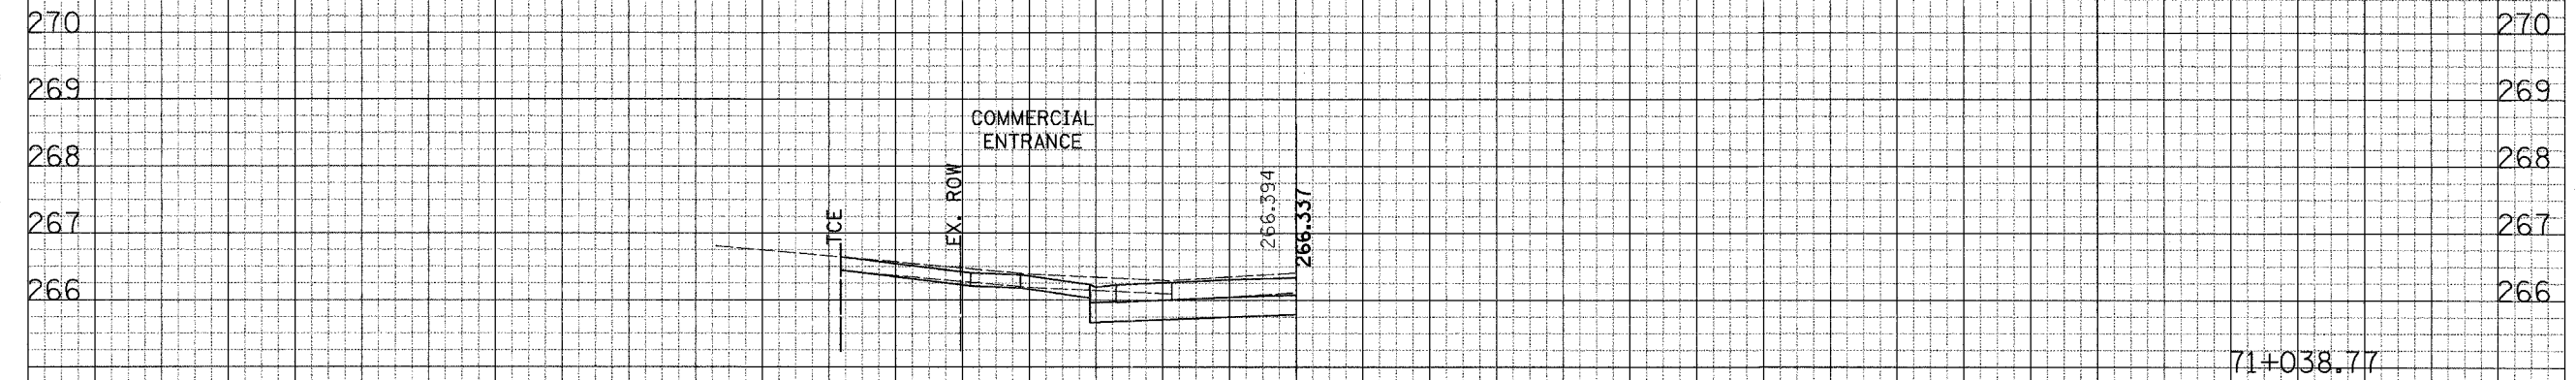

ORIGINAL SURVEY	DATE
SURVEYED	BY
NOTE BOOK	TOPPLATE
AREAS	
ADJUST. SHEETS	

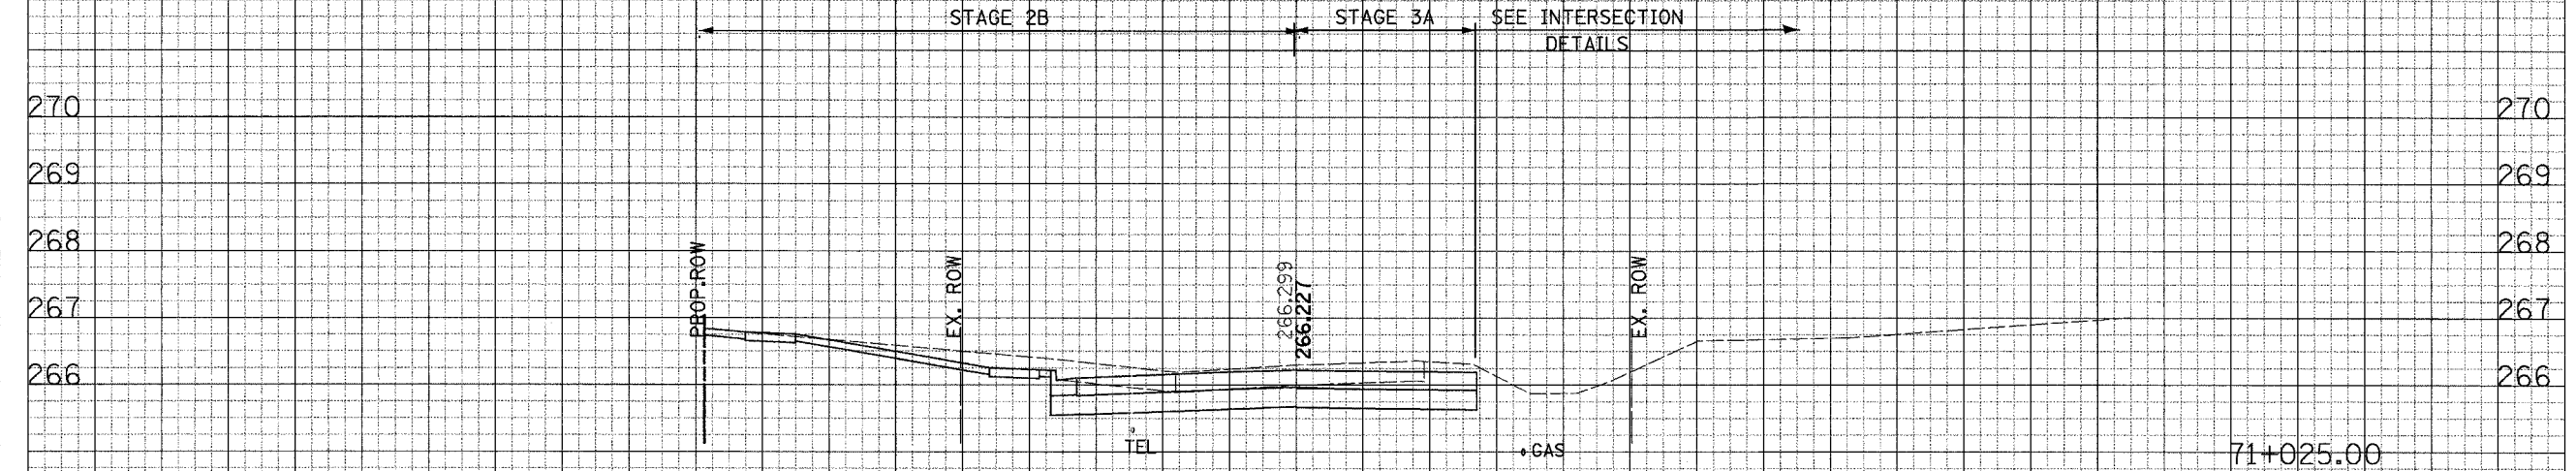

PROP. S.S. 375 MM	150 mm W.M.	200 mm W.M.
CUT AREA	250 mm SAN INV. ---	FILL AREA
SQ-M		SQ-M
STAGE 3A 2.569		
UNSUITABLE 3.107		
STAGE 2B 2.074		
UNSUITABLE 0.636		

36 34 32 30 28 26 24 22 20 18 16 14 12 10 8 6 4 2 0 2 4 6 8 10 12 14 16 18 20 22 24 26 28 30 32 34 36