


F.A. RTE.	SECTION	COUNTY	TOTAL SHEETS	SHEET NO.
337	19R-1	LAKE	800	772
STA.		TO STA.		
FED. ROAD DIST. NO.		ILLINOIS FED. AID PROJECT		

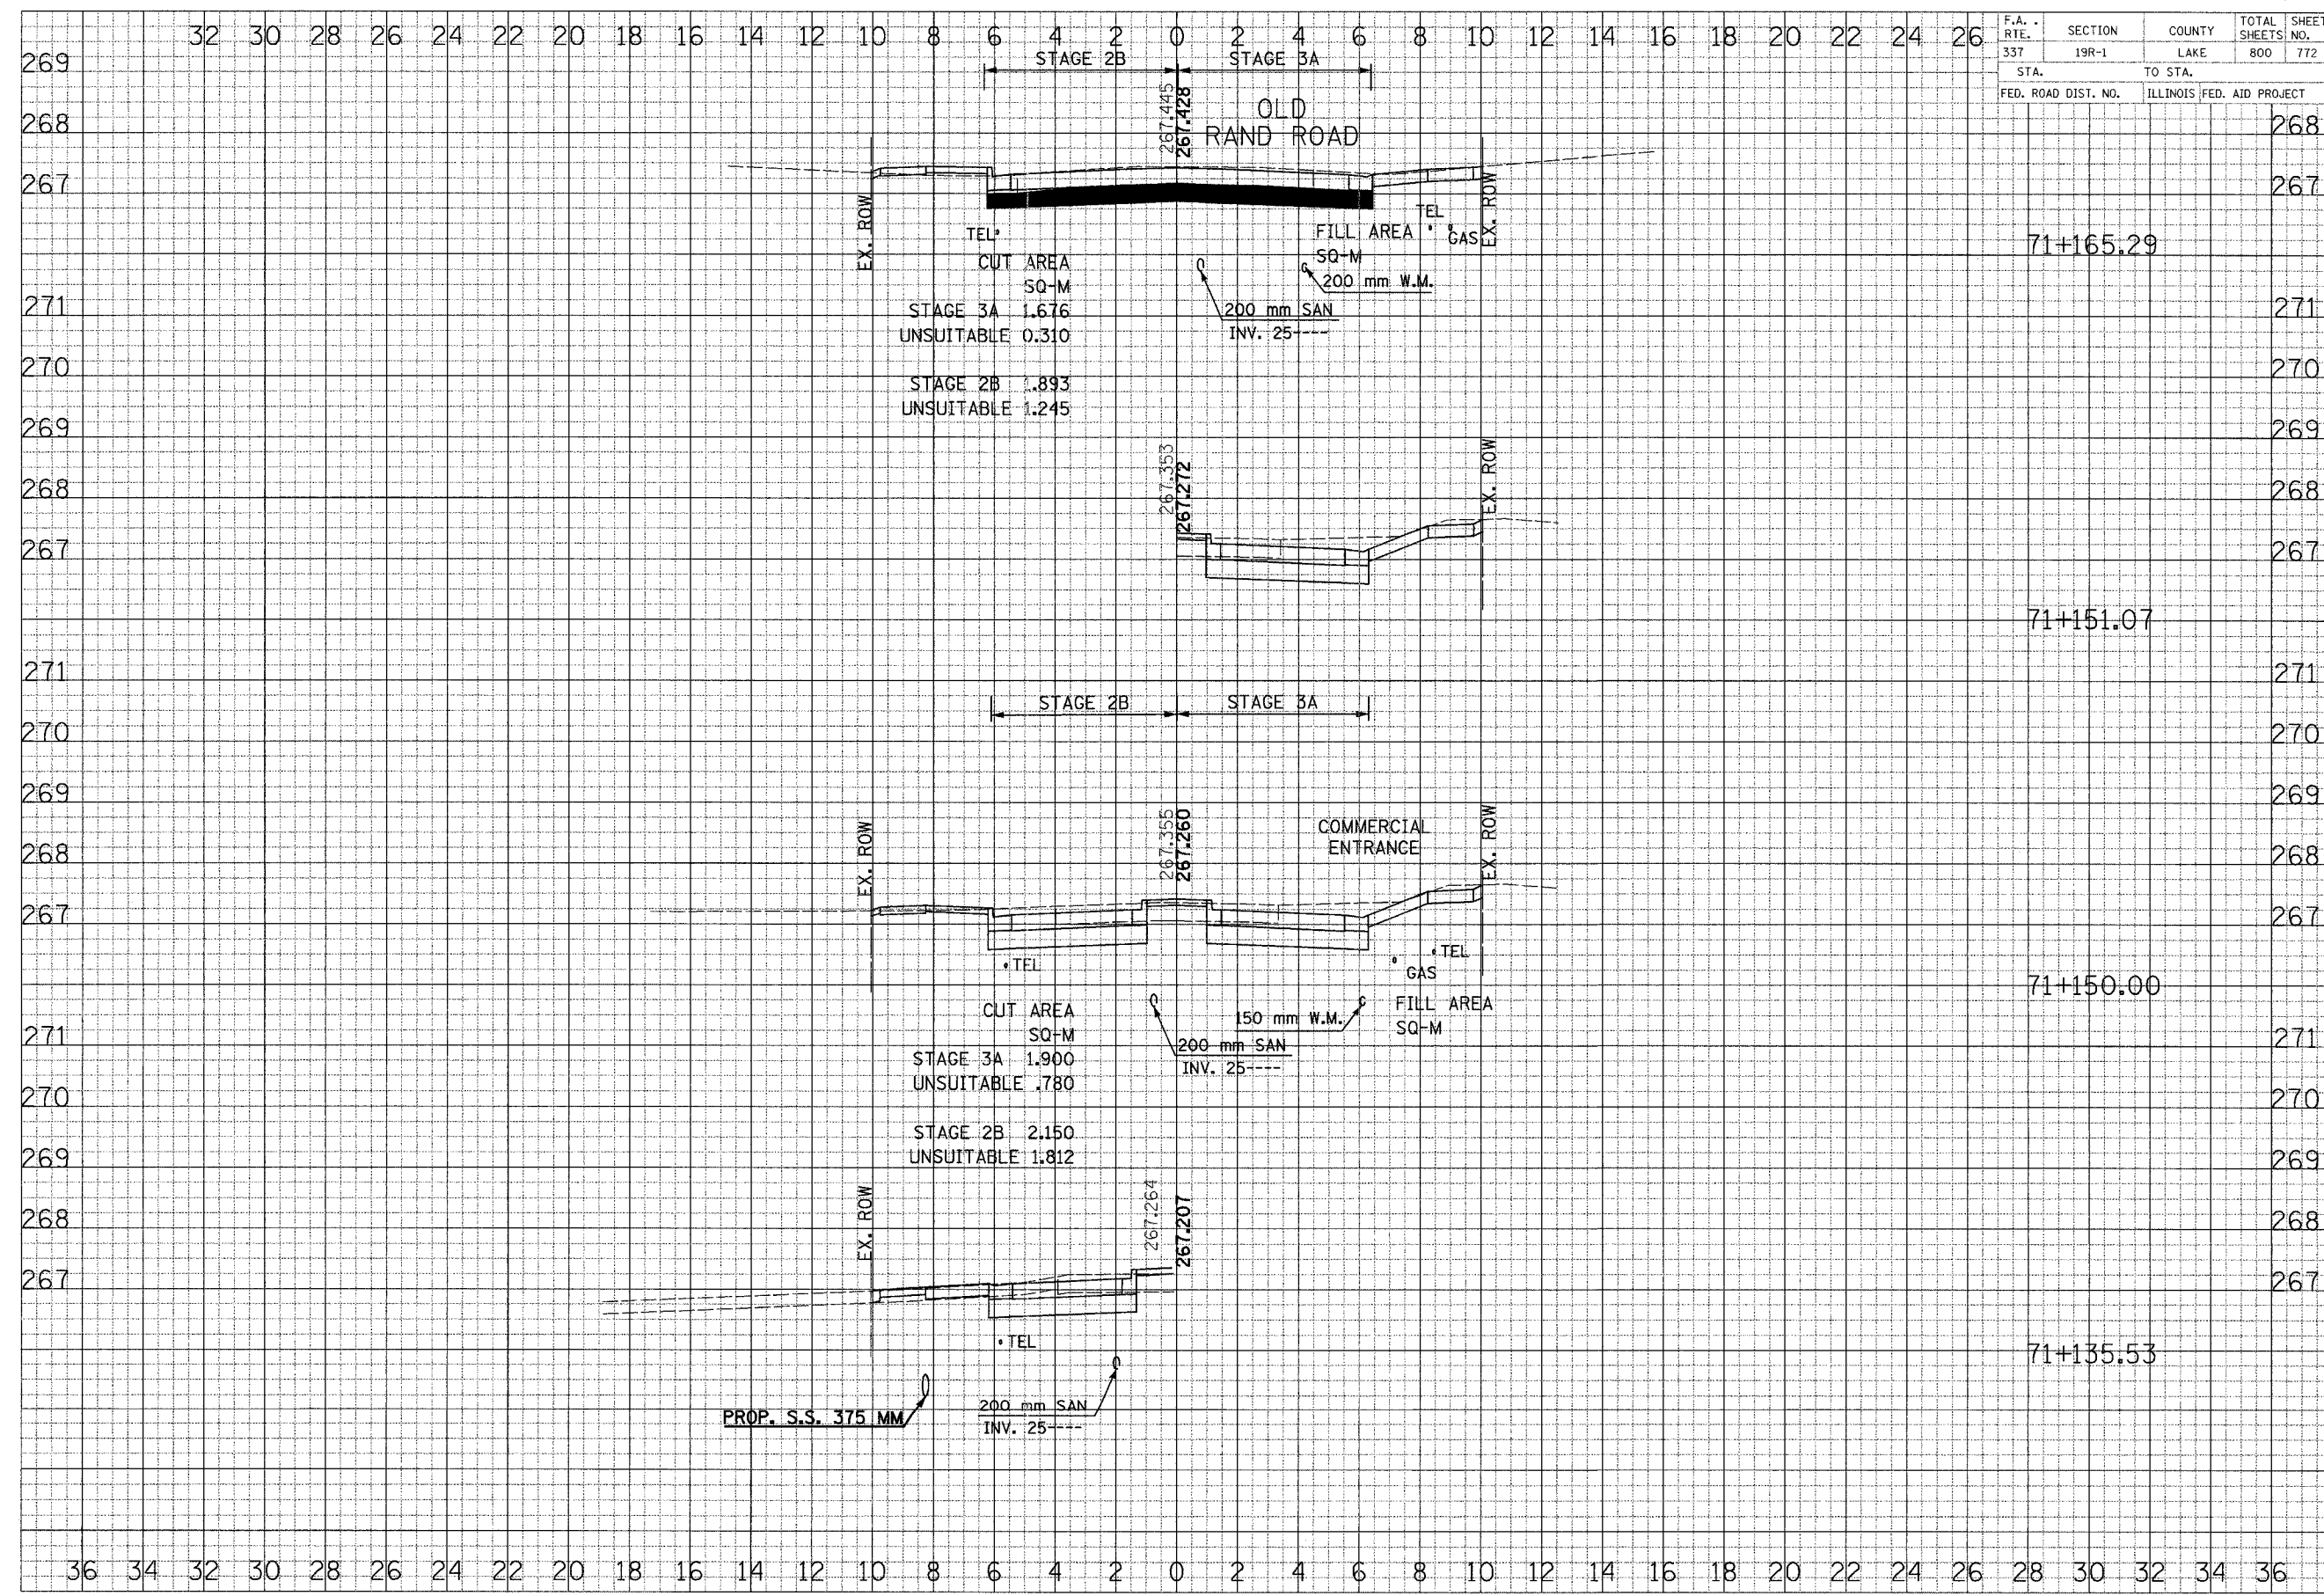

FINAL SURVEY	DATE
REVISIONS	BY
NOTED	DATE
APPROVED	DATE

ORIGINAL SURVEY	DATE
REVISIONS	BY
NOTED	DATE
APPROVED	DATE

CROSS SECTIONS - OLD RAND ROAD