
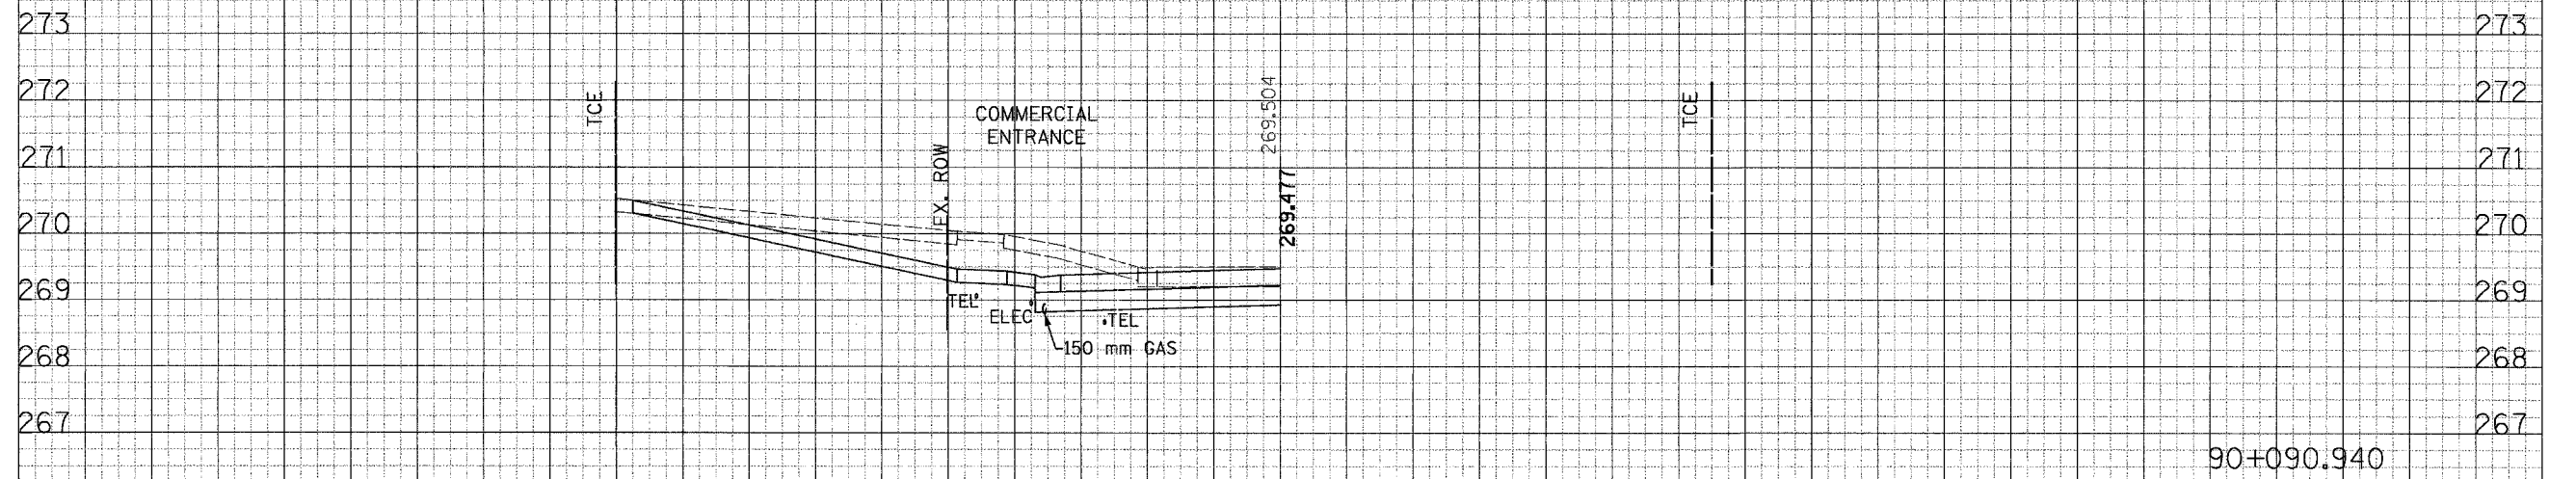


F.A. RTE.	SECTION	COUNTY	TOTAL SHEETS	SHEET NO.
337	19R-1	LAKE	800	777
STA.		TO STA.		
FED. ROAD DIST. NO.		ILLINOIS FED. AID PROJECT		

36 34 32 30 28 26 24 22 20 18 16 14 12 10 8 6 4 2 0 2 4 6 8 10 12 14 16 18 20 22 24 26

C MAIN STREET EAST

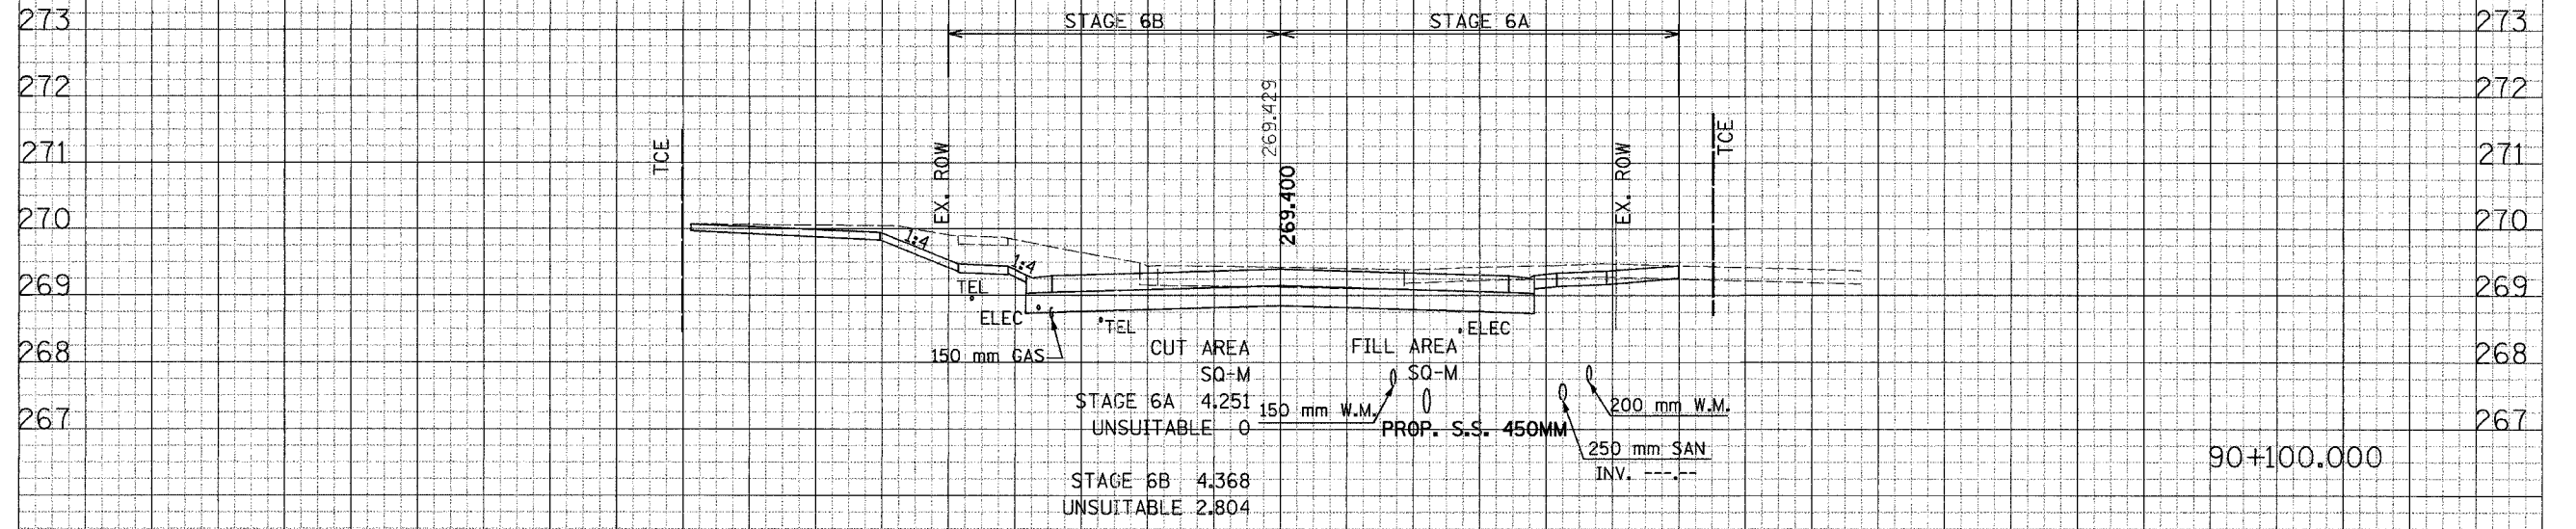

36 34 32 30 28 26 24 22 20 18 16 14 12 10 8 6 4 2 0 2 4 6 8 10 12 14 16 18 20 22 24 26 28 30 32 34 36

CROSS SECTIONS - MAIN STREET EAST

FINISH SURVEYED	DATE
BY	
NOTE BOOK	TEMPLATE
AREAS	AREAS
REVISIONS	REVISIONS

DESIGNED	DATE
BY	
NOTE BOOK	TEMPLATE
AREAS	AREAS
REVISIONS	REVISIONS