


F.A. RTE.	SECTION	COUNTY	TOTAL SHEETS	SHEET NO.
337	19R-1	LAKE	800	782
STA.		TO STA.		
FED. ROAD DIST. NO.		ILLINOIS	FED. AID PROJECT	

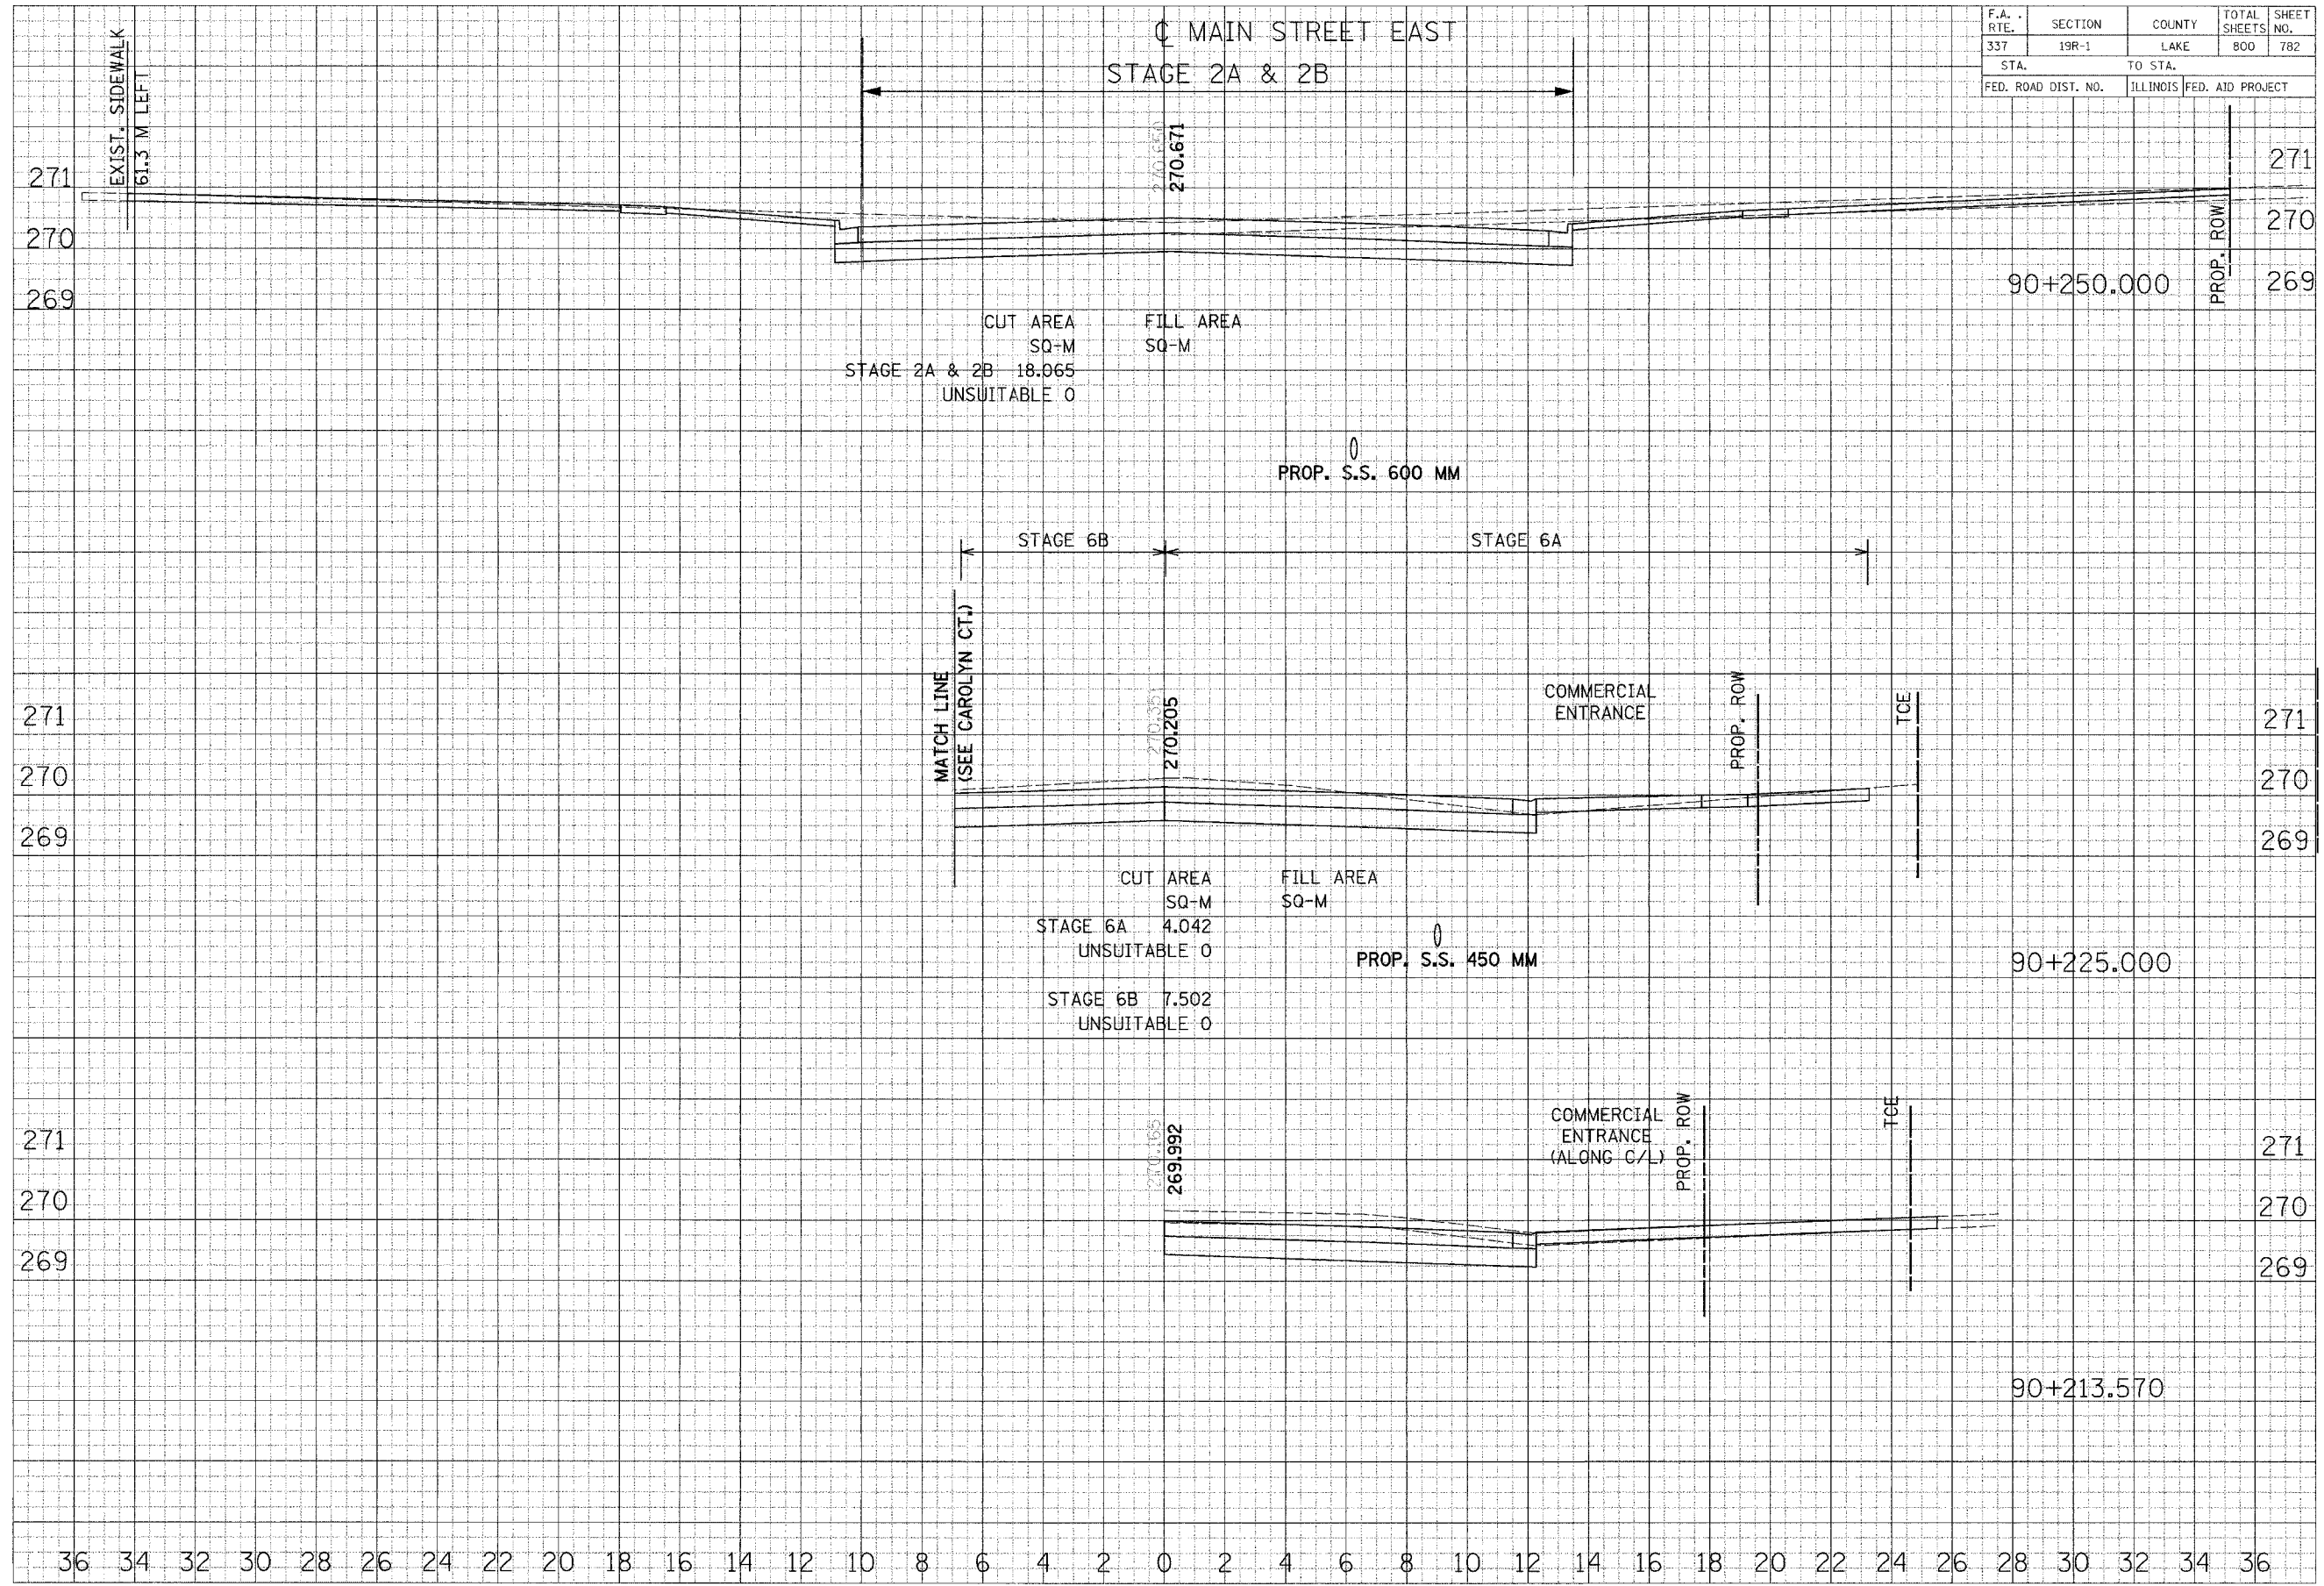

FINAL SURVEY PLOTTED
 NOTE REVISIONS
 DATE: 10/10/2000

ORDERED SURVEY PLOTTED
 NOTE REVISIONS
 DATE: 10/10/2000

CROSS SECTIONS - MAIN STREET EAST