


F.A. RTE.	SECTION	COUNTY	TOTAL SHEETS	SHEET NO.
337	19R-1	LAKE	800	783
STA.		TO STA.		
FED. ROAD DIST. NO.		ILLINOIS FED. AID PROJECT		

22 20 18 16 14 12 10 8 6 4 2 0 2 4 6 8 10 12 14 16 18 20 22 24


☐ CAROLYN COURT

END IMPROVEMENT CAROLYN COURT STA. 110+071.22

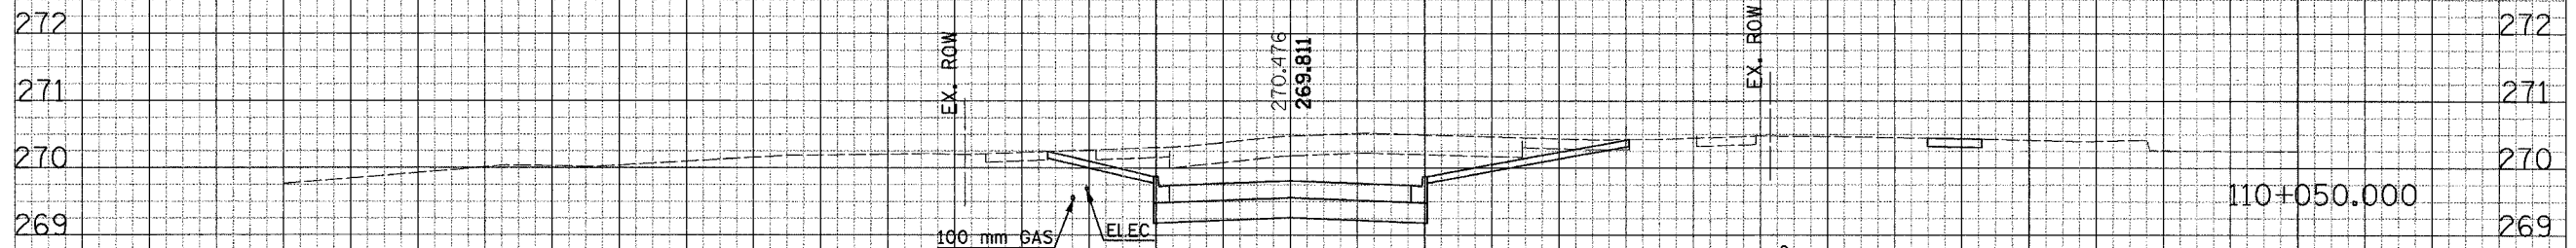

CUT AREA
SQ-M
STAGE 10.204

FILL AREA
SQ-M

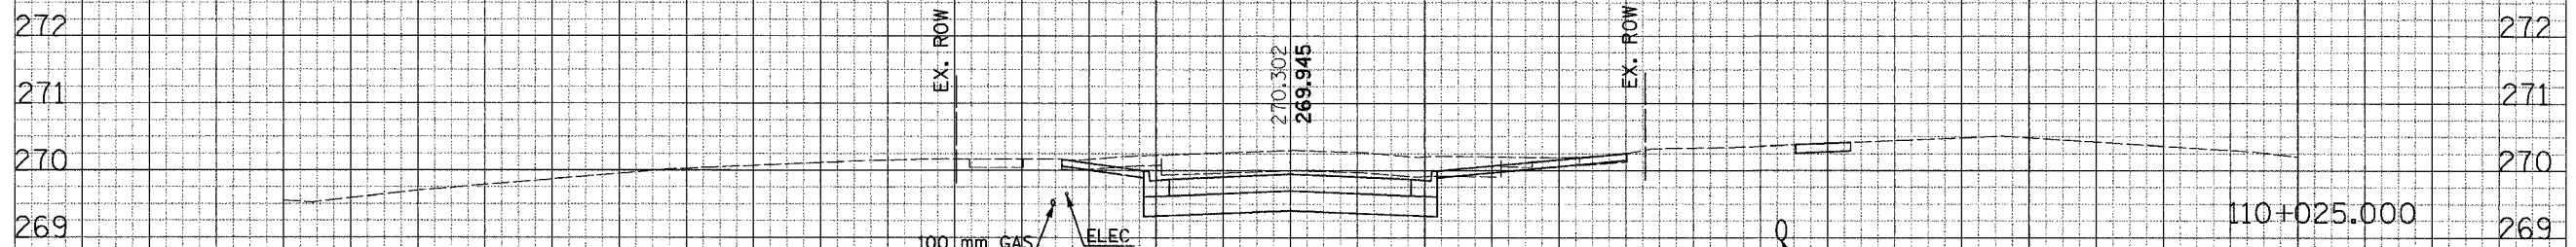

CUT AREA
SQ-M
STAGE 5.991

FILL AREA
SQ-M

24 22 20 18 16 14 12 10 8 6 4 2 0 2 4 6 8 10 12 14 16 18 20 22 24

CROSS SECTIONS - CAROLYN COURT

FINAL SURVEY	BY	DATE
SURVEY		
NOTE BOOK		
AREA		
AREA		

ORIGINAL SURVEY	BY	DATE
SURVEY		
NOTE BOOK		
AREA		
AREA		