


F.A. RTE. 337	SECTION 19R-1	COUNTY LAKE	TOTAL SHEETS 800	SHEET NO. 794
STA.		TO STA.		
FED. ROAD DIST. NO.		ILLINOIS FED. AID PROJECT		

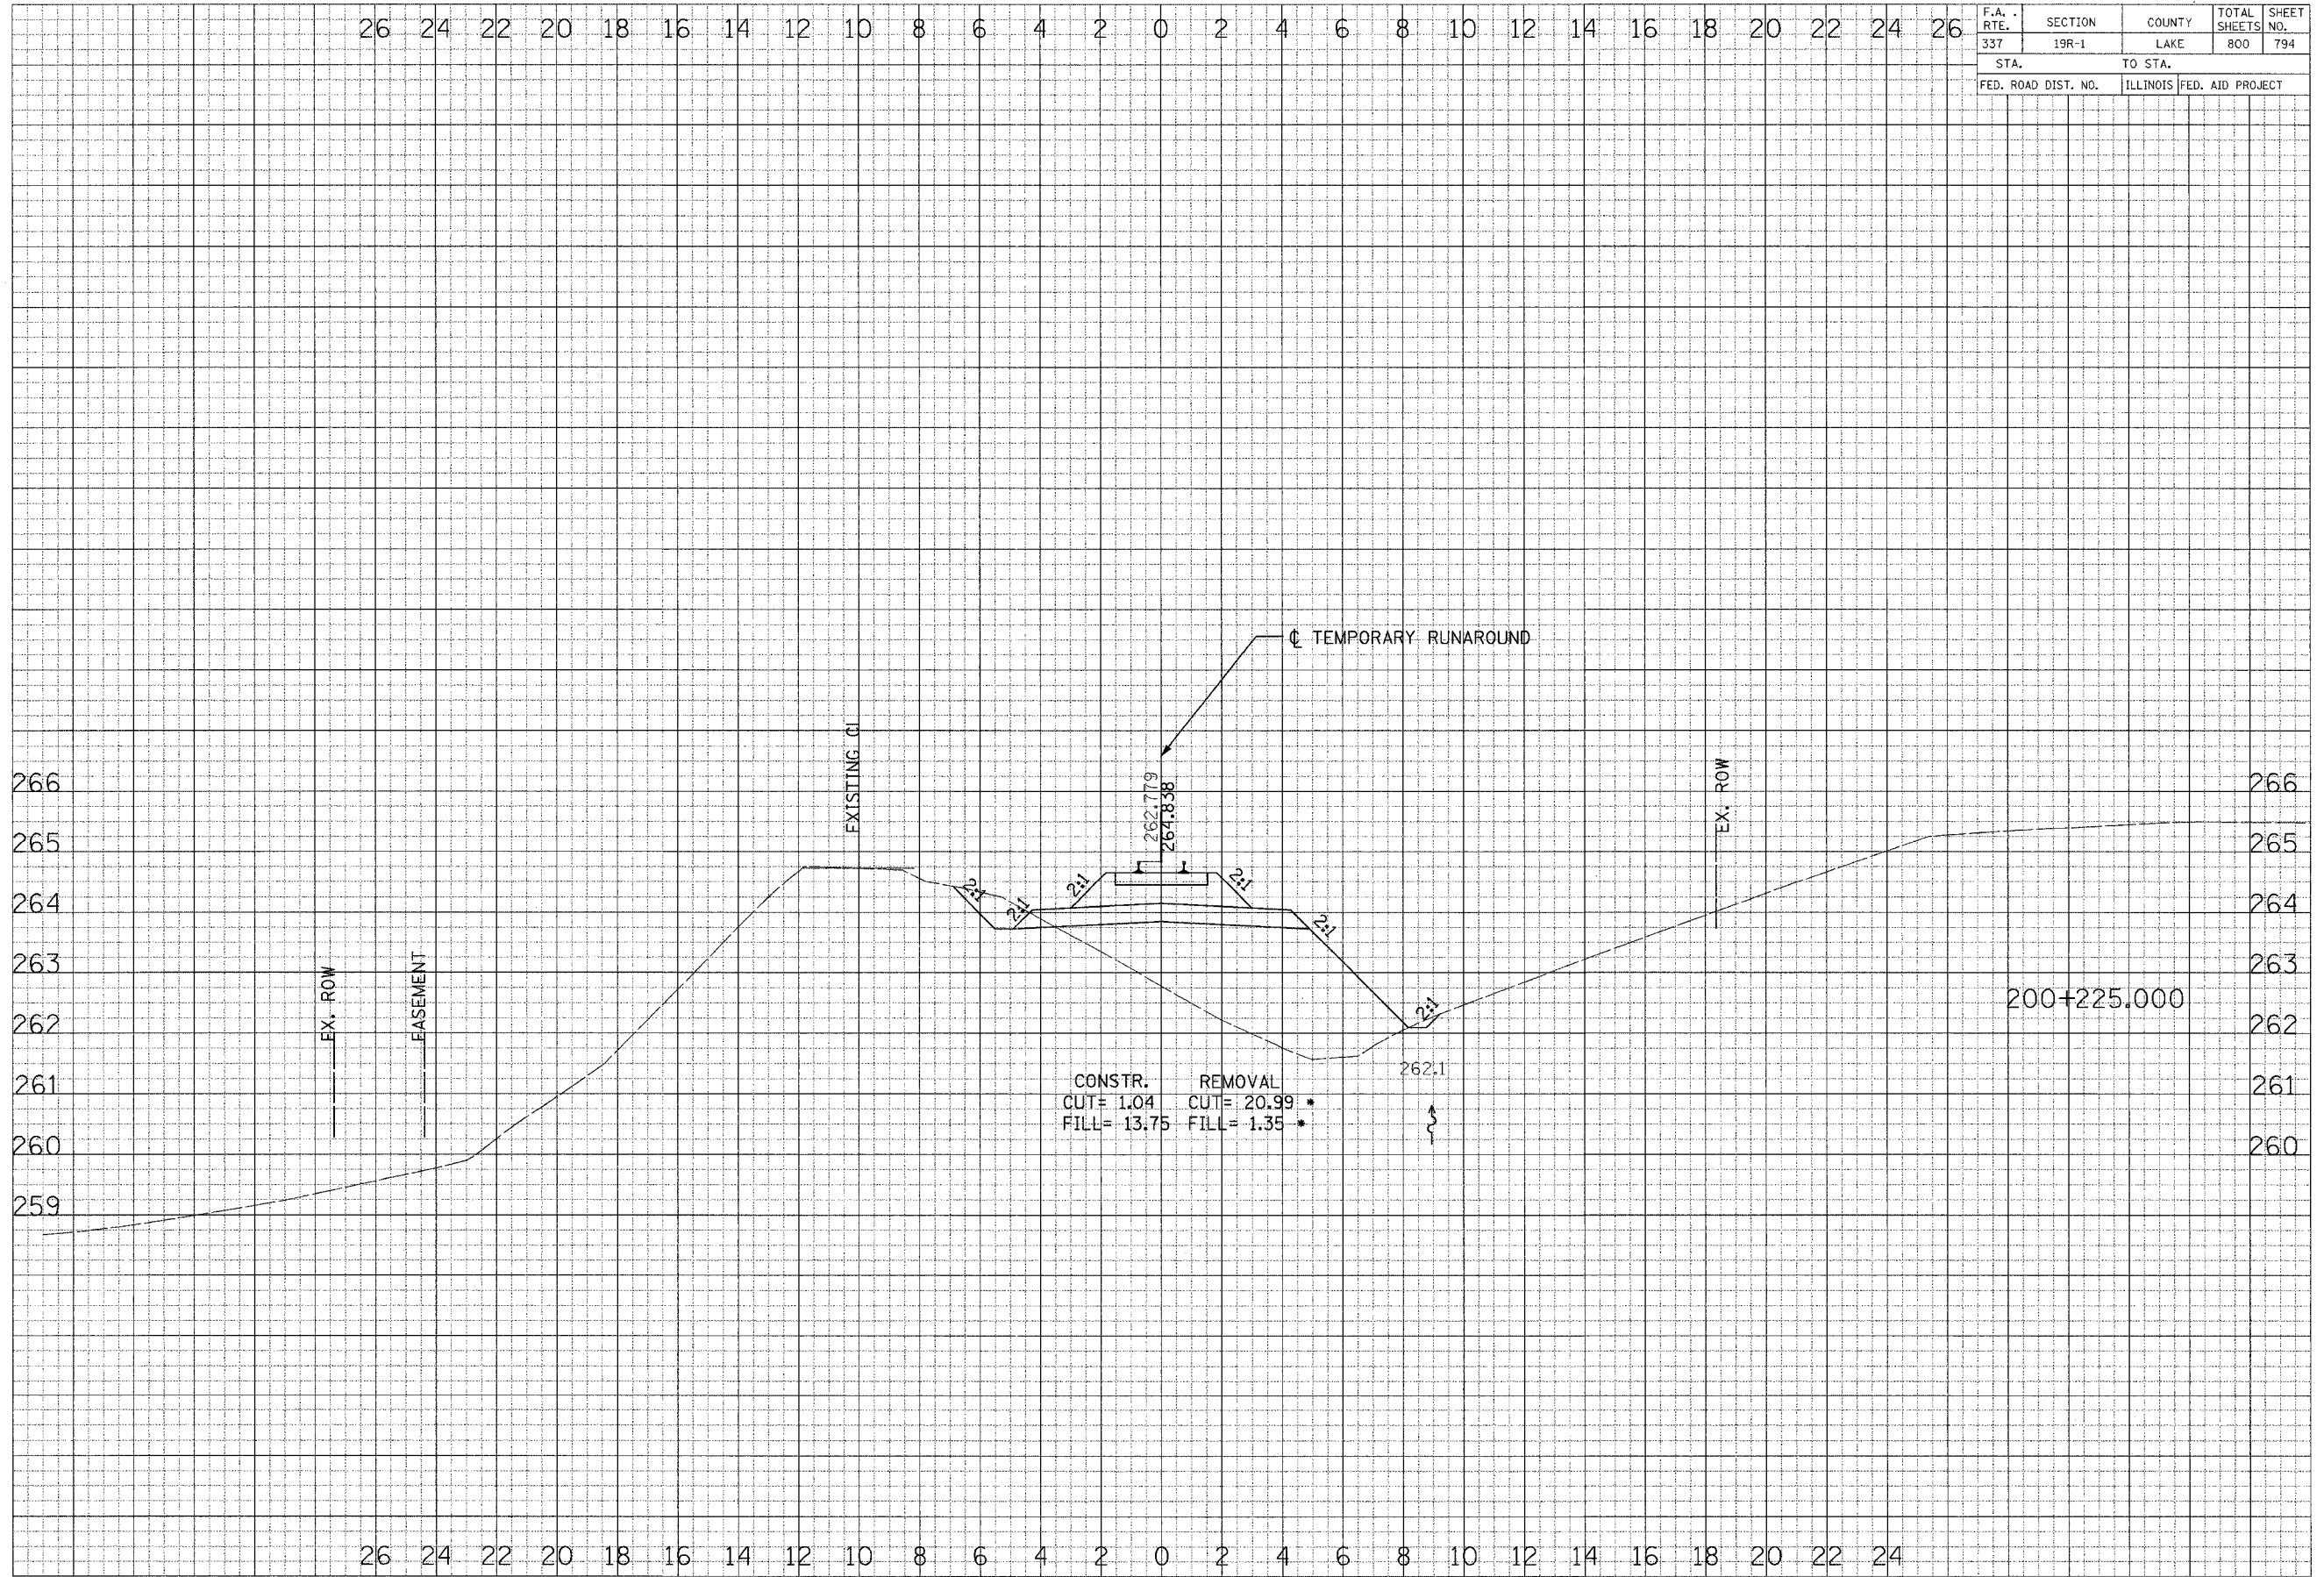

DATE	BY
PLOTTED	
REPLACED	
NOTE BOOK	
APPROVED	

DATE	BY
PLOTTED	
REPLACED	
NOTE BOOK	
APPROVED	