


F.A. RTE. 337	SECTION 19R-1	COUNTY LAKE	TOTAL SHEETS 800	SHEET NO. 799
STA.		TO STA.		
FED. ROAD DIST. NO.		ILLINOIS	FED. AID PROJECT	

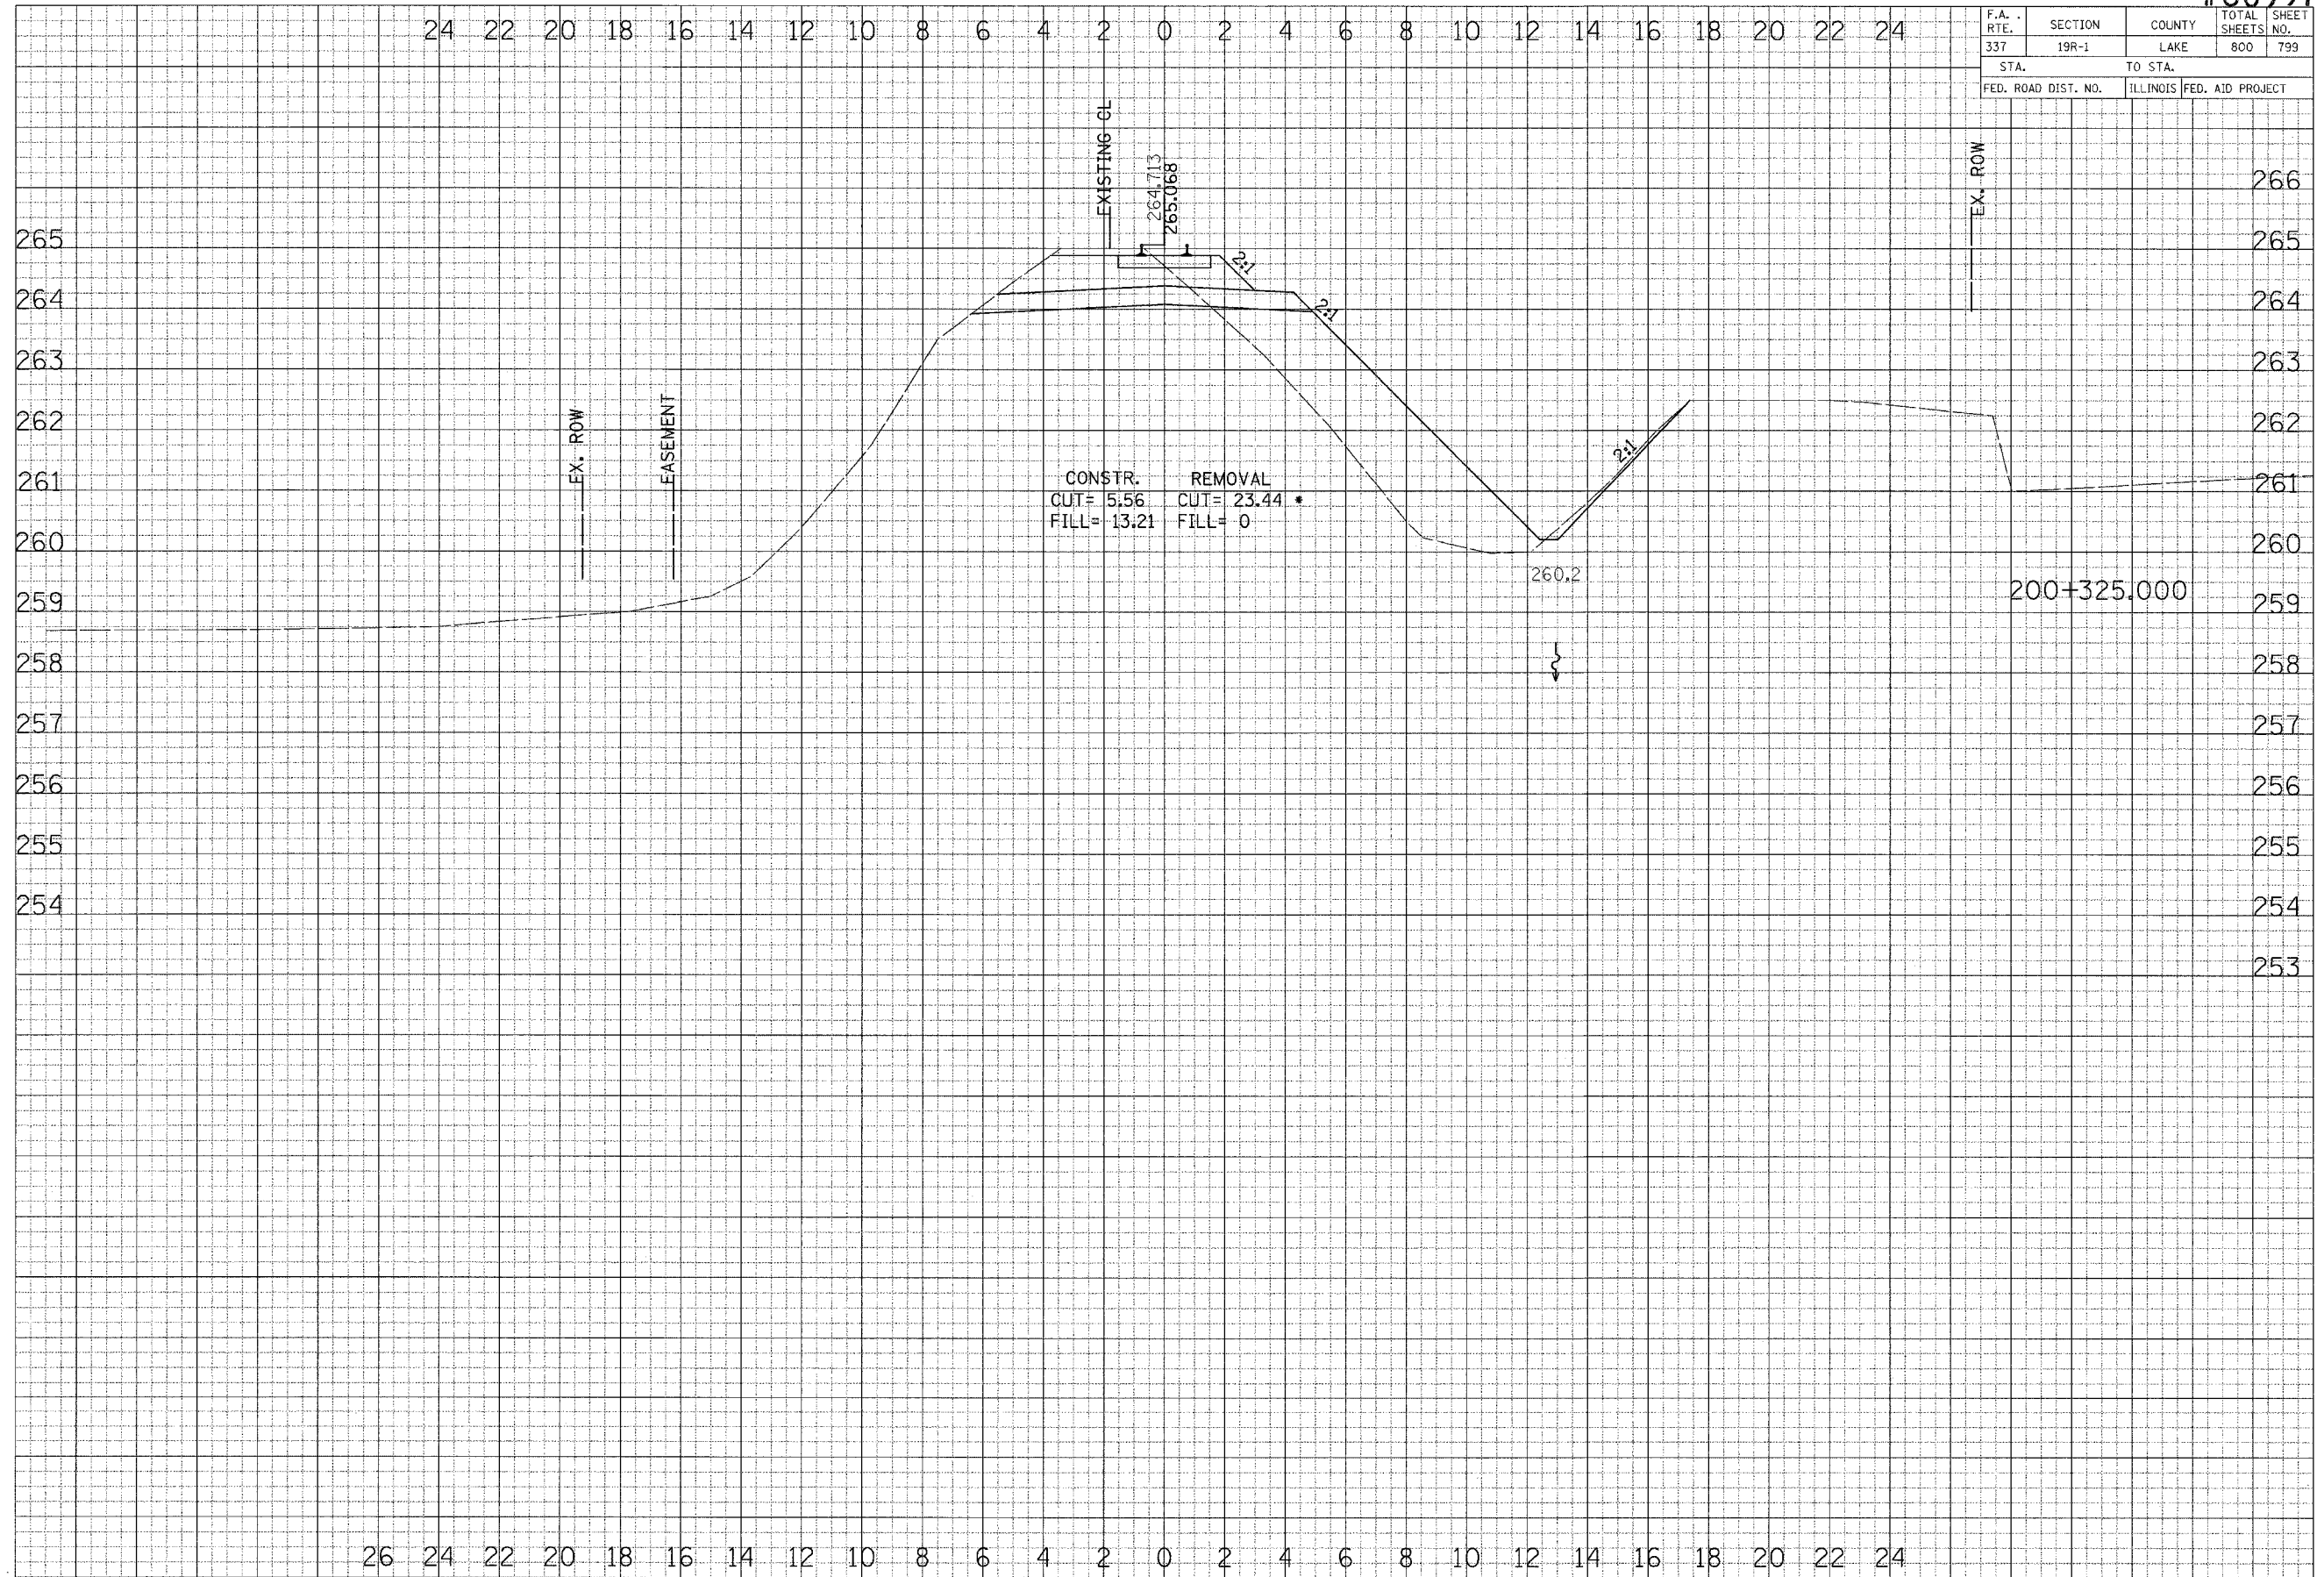

CONSTR. CUT= 5.56 FILL= 13.21  
 REMOVAL CUT= 23.44 FILL= 0 \*

FINAL	DATE
SURVEY	BY
NOTE BOOK	PLATTED
AREAS	TEMPERATURE
NO.	CHECKED

ORIGINAL	DATE
SURVEY	BY
NOTE BOOK	PLATTED
AREAS	TEMPERATURE
NO.	CHECKED