


F.A. RTE.	SECTION	COUNTY	TOTAL SHEETS	SHEET NO.
337	19R-1	LAKE	800	800
STA.		TO STA.		
FED. ROAD DIST. NO.		ILLINOIS	FED. AID PROJECT	

DESIGNED BY: _____
 CHECKED BY: _____
 SURVEYED BY: _____
 PLOTTED BY: _____
 DATE: _____

DESIGNED BY: _____
 CHECKED BY: _____
 SURVEYED BY: _____
 PLOTTED BY: _____
 DATE: _____

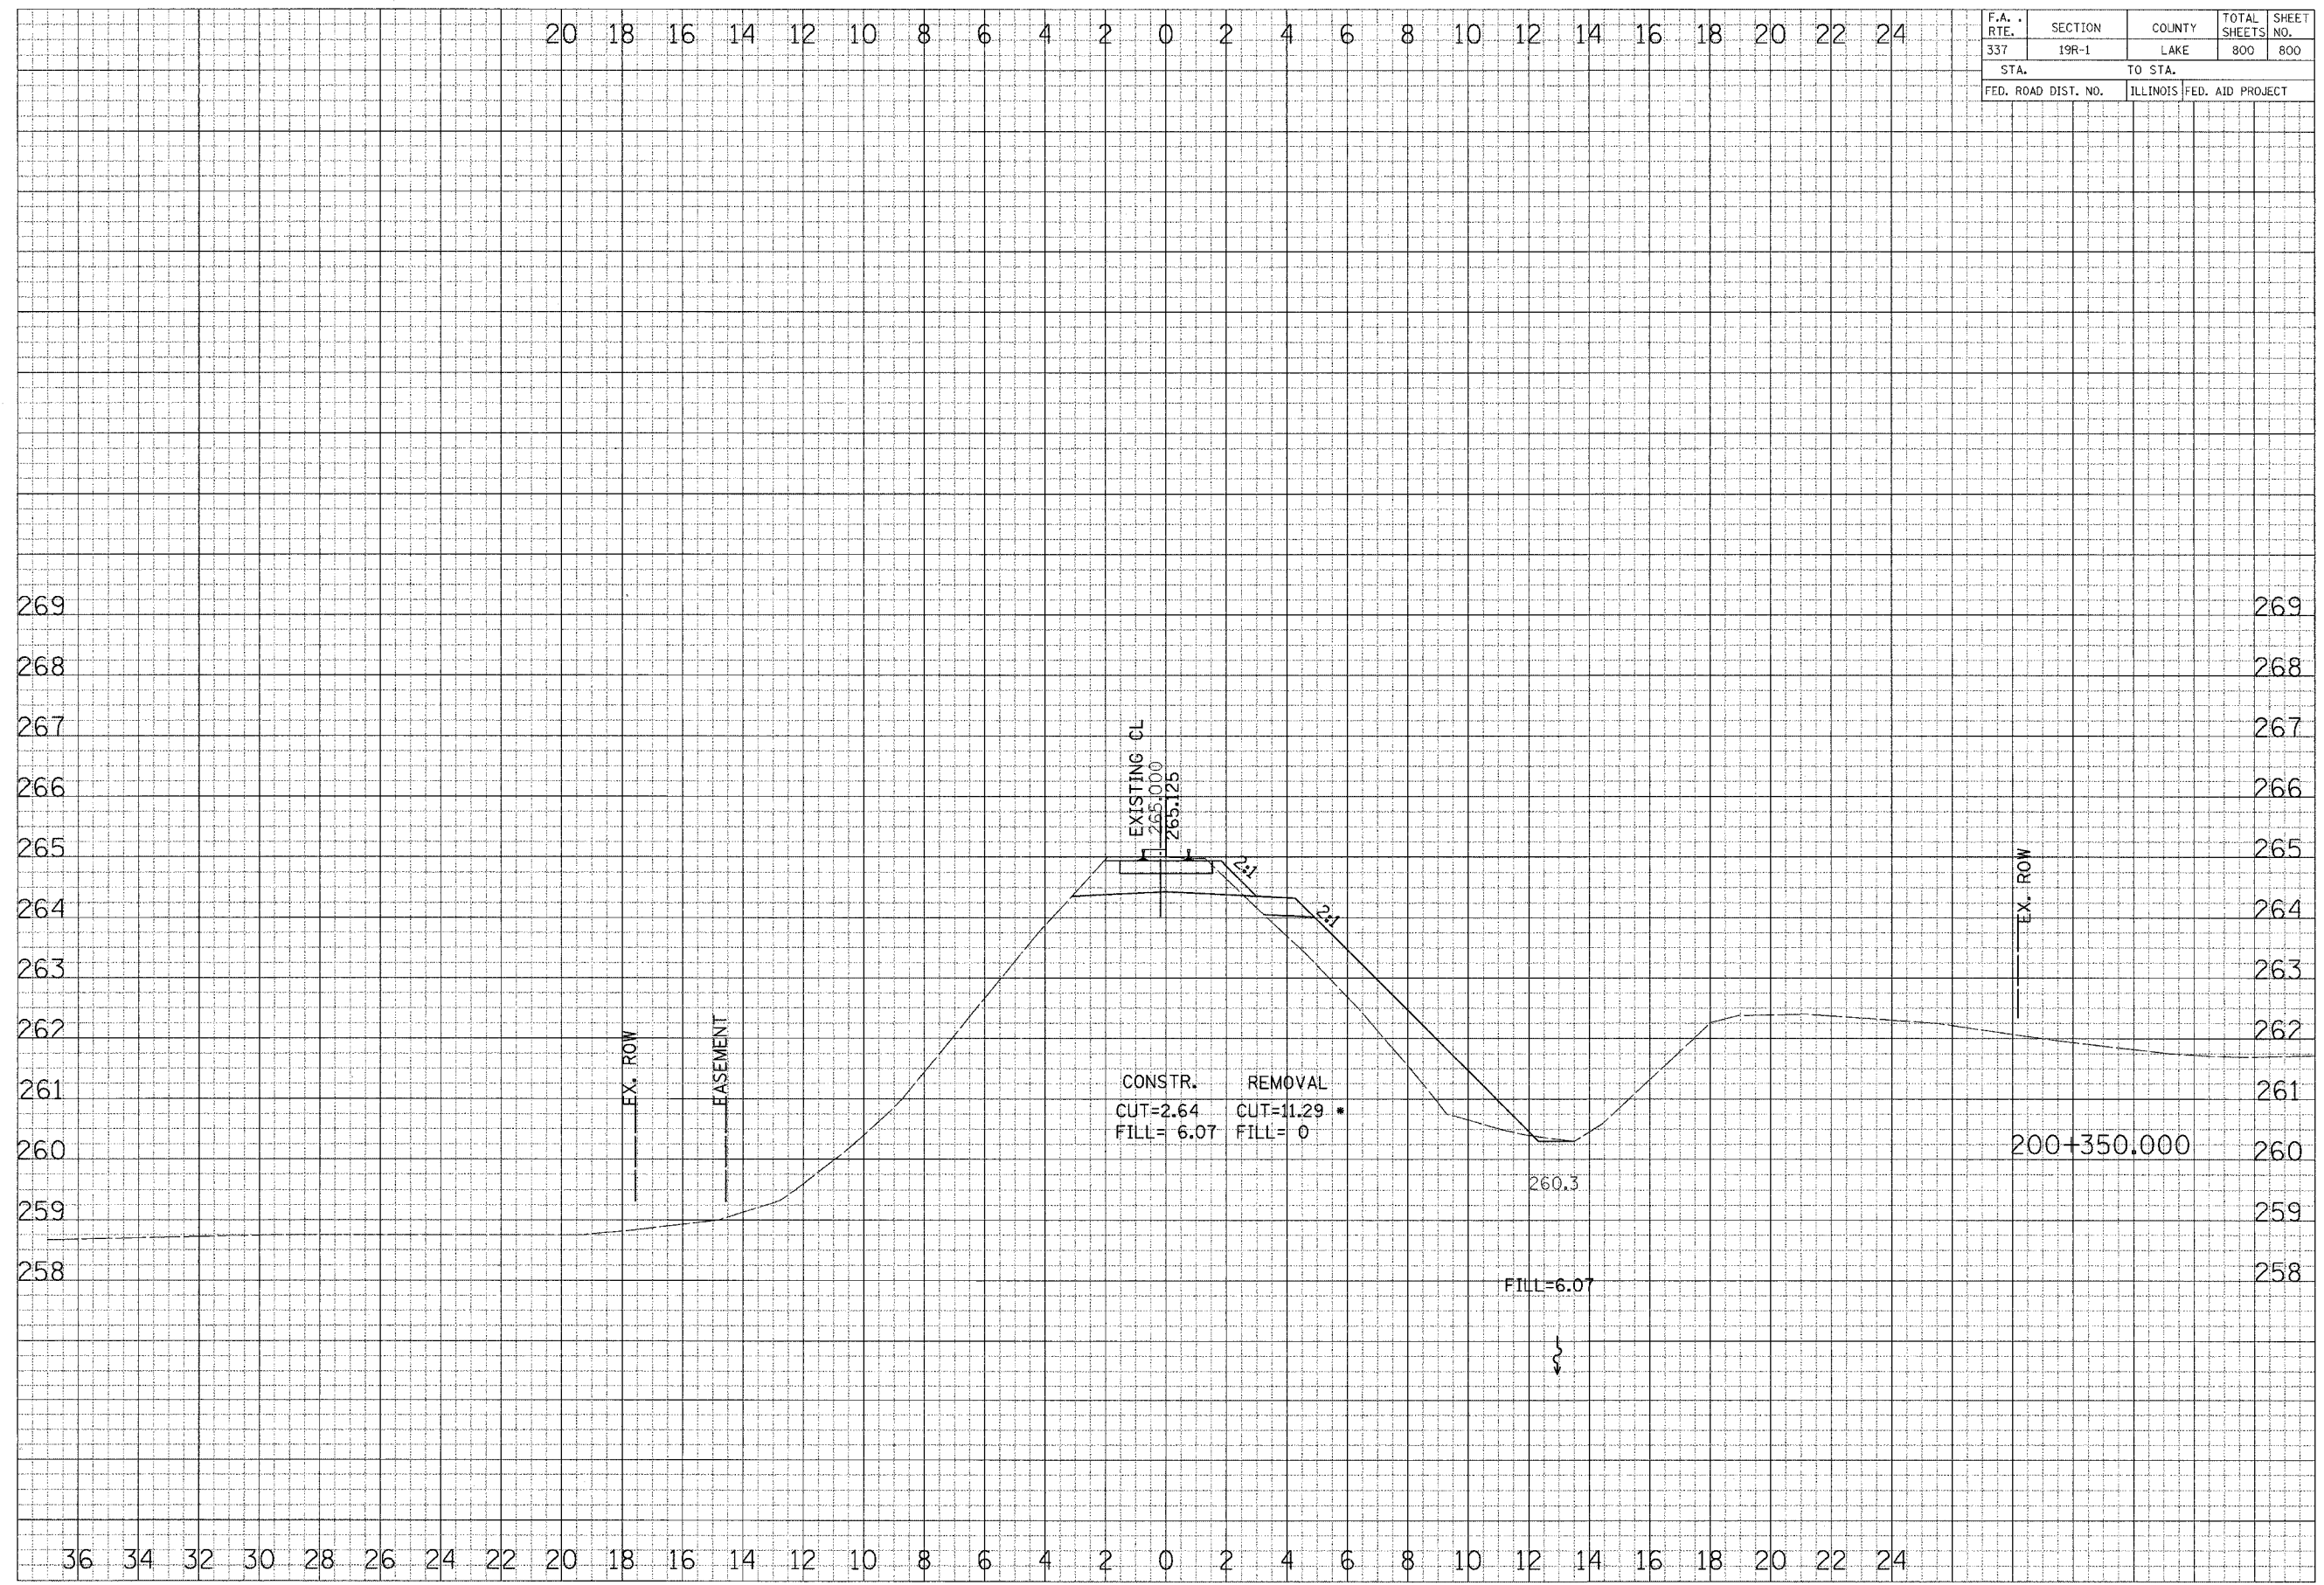

CROSS SECTIONS - E J & E RAILROAD