



F.A.I. RTE.	SECTION	COUNTY	TOTAL SHEETS	SHEET NO.
55	2002-022 K	WILL	172	53
STA. 10+00		TO STA. 22+96.05		
FED. ROAD DIST. NO.		ILLINOIS FED. AID PROJECT		
CONTRACT NO. 62389				

IL ROUTE 53 (EAST SIDE)

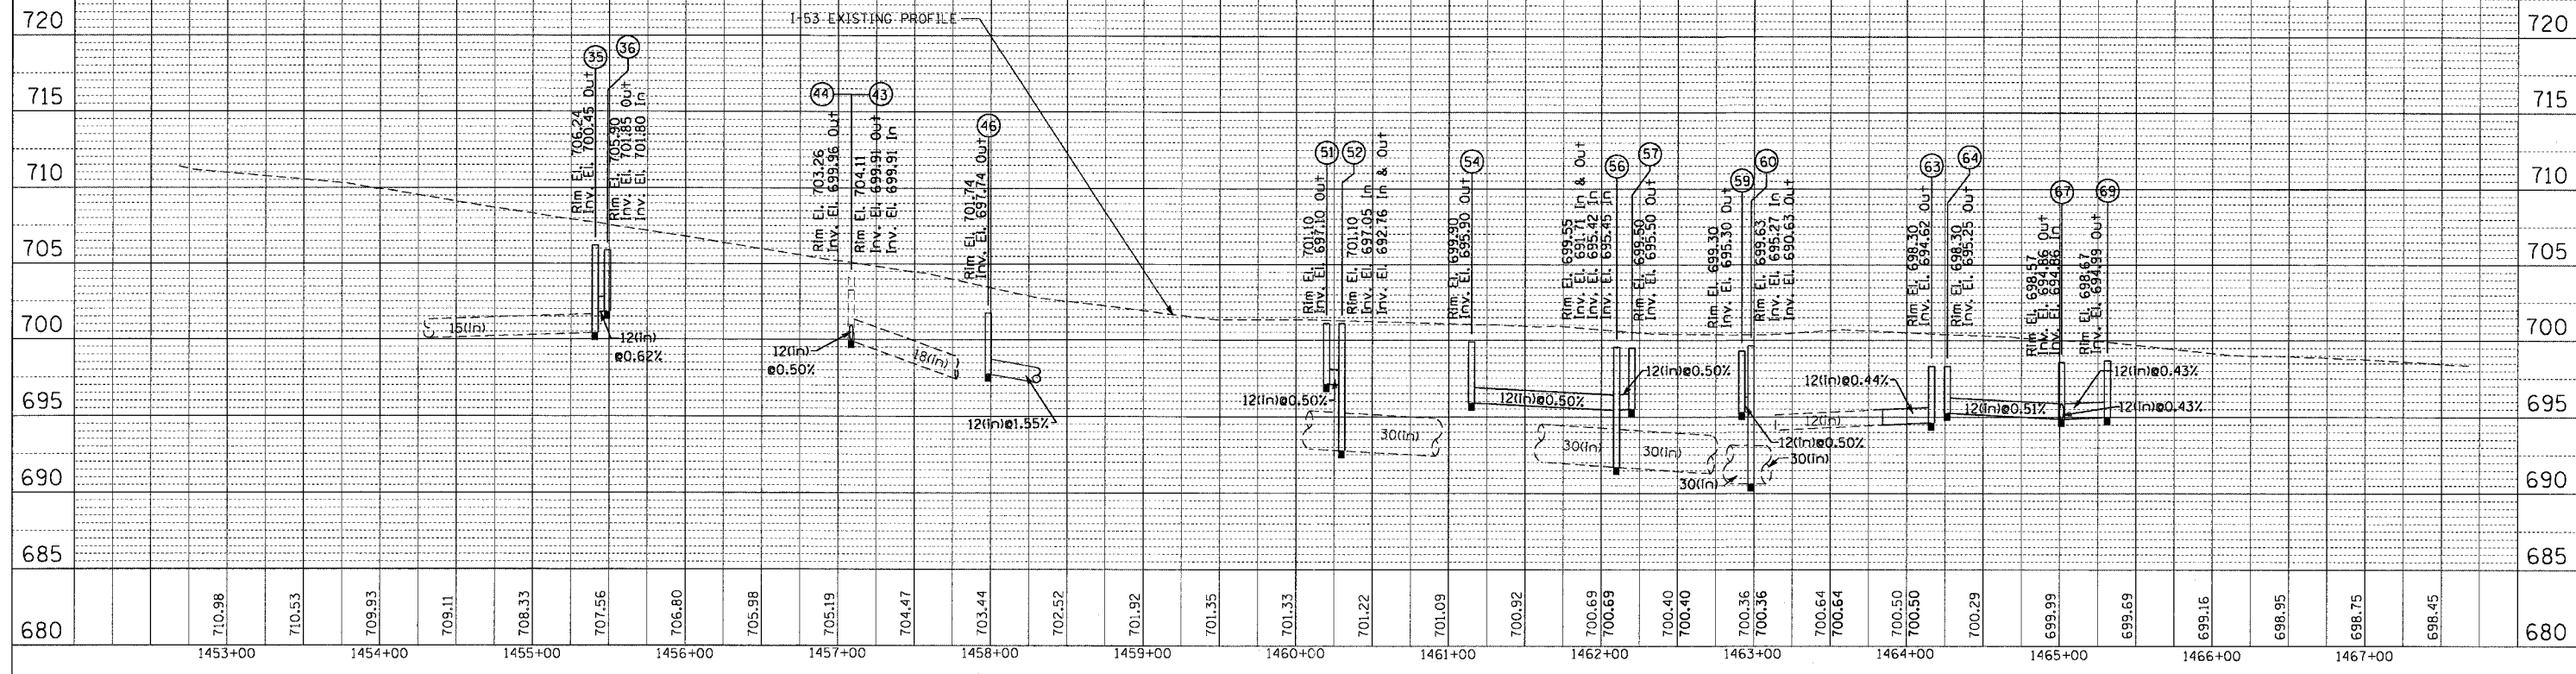

IL ROUTE 53 (WEST SIDE)

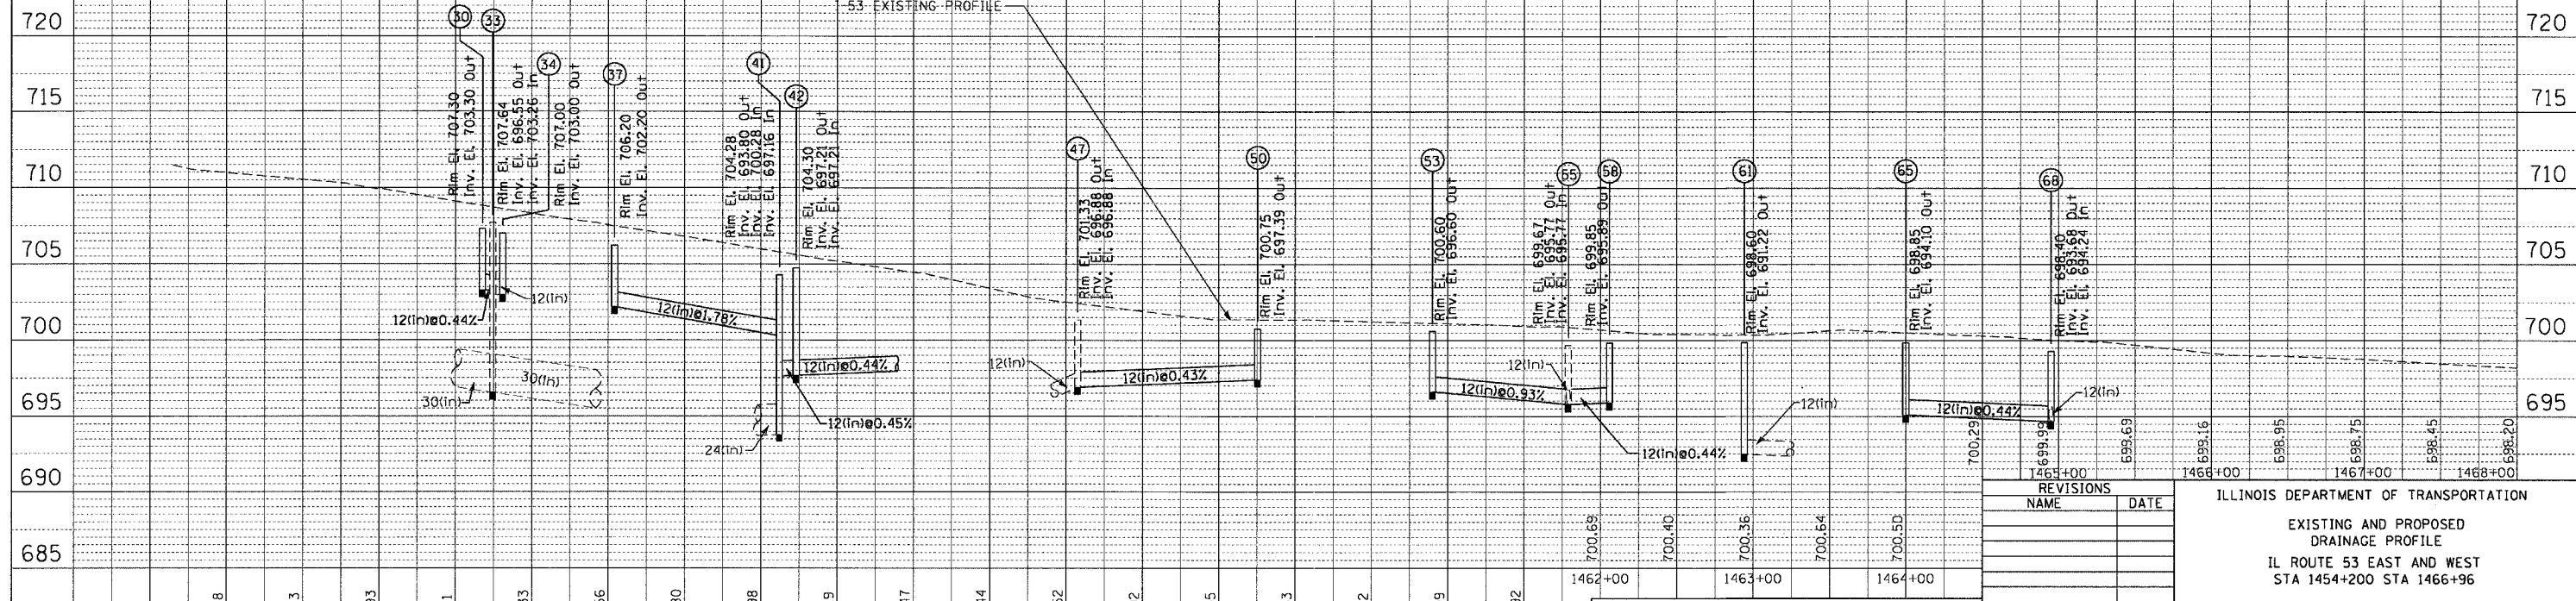

REVISIONS	
NAME	DATE

ILLINOIS DEPARTMENT OF TRANSPORTATION
 EXISTING AND PROPOSED
 DRAINAGE PROFILE
 IL ROUTE 53 EAST AND WEST
 STA 1454+200 STA 1466+96

DMJM HARRIS
 303 East Wacker Drive, Suite 600
 Chicago, Illinois, 60601 Phone: 312.321.6101 Fax: 312.396.2392

SCALE: 1"=50'
 DATE: 11/8/2004
 DRAWN BY: CC
 CHECKED BY: RI

OCTOBER, 2004

PLAN
 BY: _____ DATE: _____
 CHECKED: _____
 NOTE BOOK NO. _____
 STRUCTURE NO. _____
 FILE NAME _____

PROFILE
 BY: _____ DATE: _____
 CHECKED: _____
 NOTE BOOK NO. _____
 STRUCTURE NO. _____
 FILE NAME _____