


F.A.I. RTE.	SECTION	COUNTY	TOTAL SHEETS	SHEET NO.
55	2002-022 K	WILL	172	68
STA.		TO STA.		
FED. ROAD DIST. NO.		ILLINOIS FED. AID PROJECT		
CONTRACT # 62389				

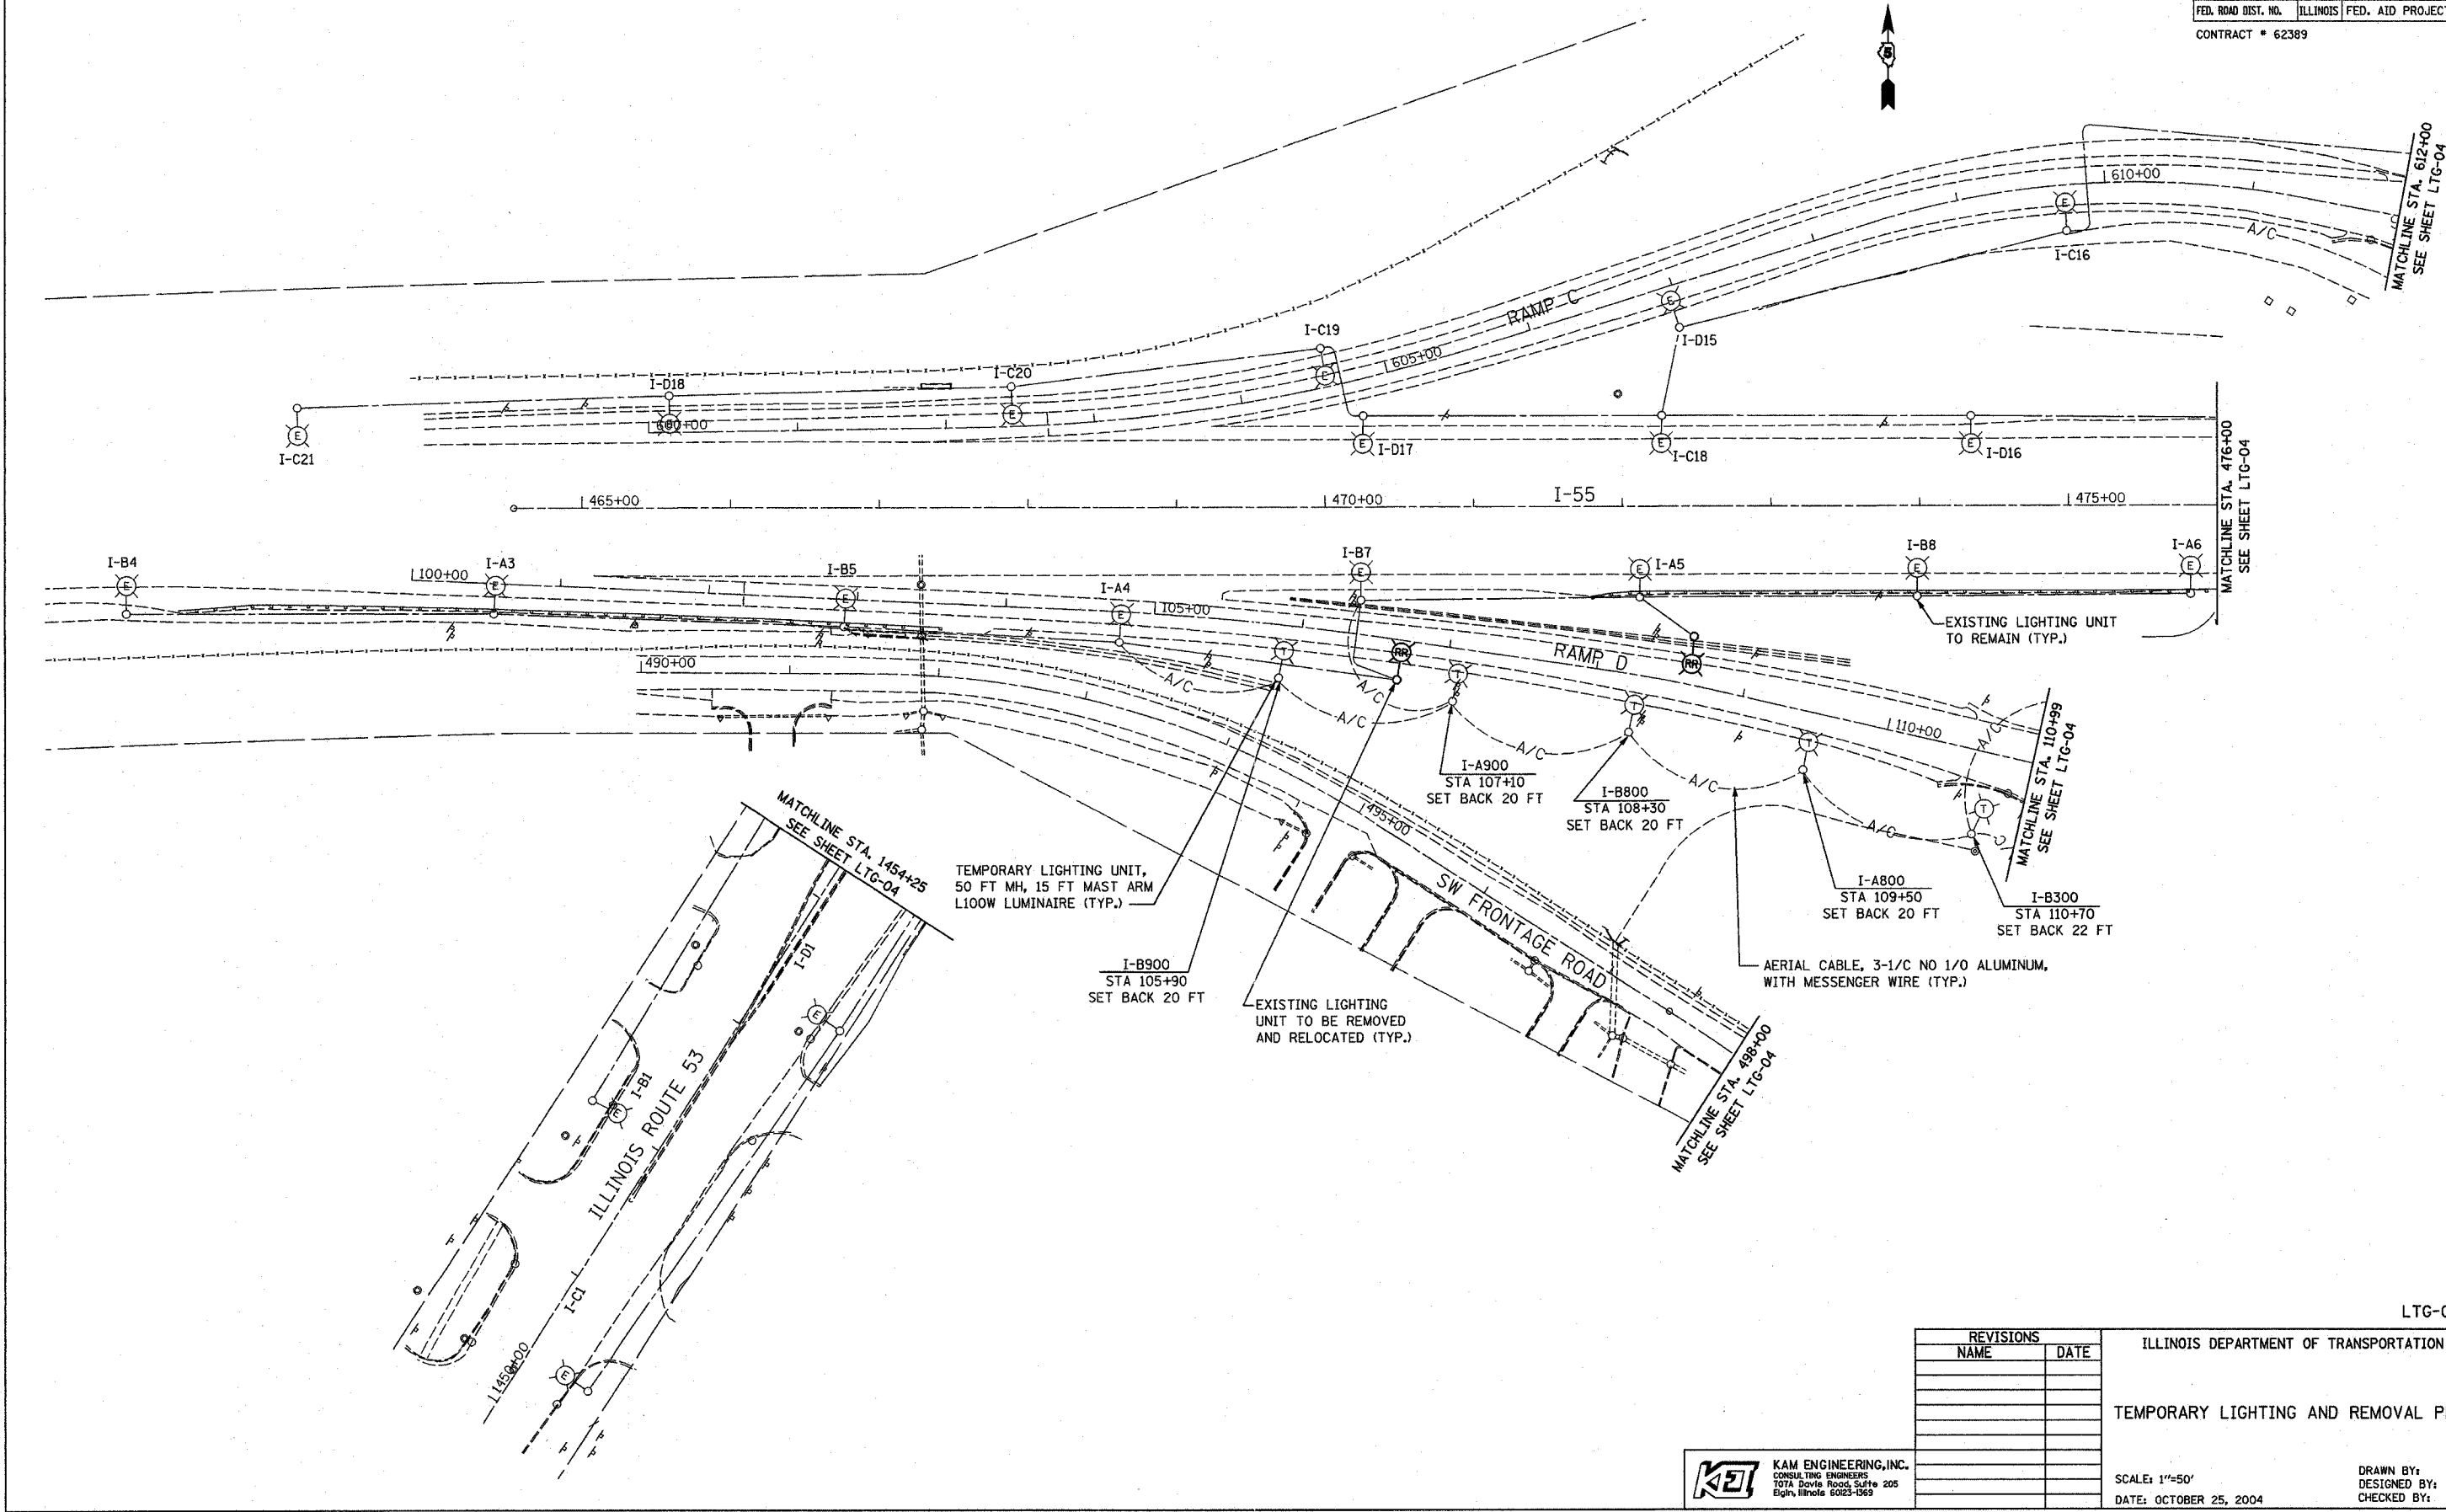

PLAN	SURVEYED	DATE
NOTE BOOK	PLOTTED	BY
NO.	NO.	
	REVISIONS	
	NO.	DATE
	BY	
	DESCRIPTION	
	DATE	

PROFILE	SURVEYED	DATE
NOTE BOOK	PLOTTED	BY
NO.	NO.	
	REVISIONS	
	NO.	DATE
	BY	
	DESCRIPTION	
	DATE	



LTC-03

REVISIONS	
NAME	DATE

ILLINOIS DEPARTMENT OF TRANSPORTATION

TEMPORARY LIGHTING AND REMOVAL PLAN

SCALE: 1"=50'

DATE: OCTOBER 25, 2004

DRAWN BY: SM
DESIGNED BY: SM
CHECKED BY: SM

