


F.A.I. RTE.	SECTION	COUNTY	TOTAL SHEETS	SHEET NO.
55	2002-022 K	WILL	172	69
STA.	TO STA.			
FED. ROAD DIST. NO.	ILLINOIS FED. AID PROJECT			
CONTRACT # 62389				



PLAN	DATE
NO.	
BY	
CHECKED	
DATE	
NO.	
BY	
CHECKED	
DATE	
NO.	

PROFILE	DATE
NO.	
BY	
CHECKED	
DATE	
NO.	
BY	
CHECKED	
DATE	
NO.	

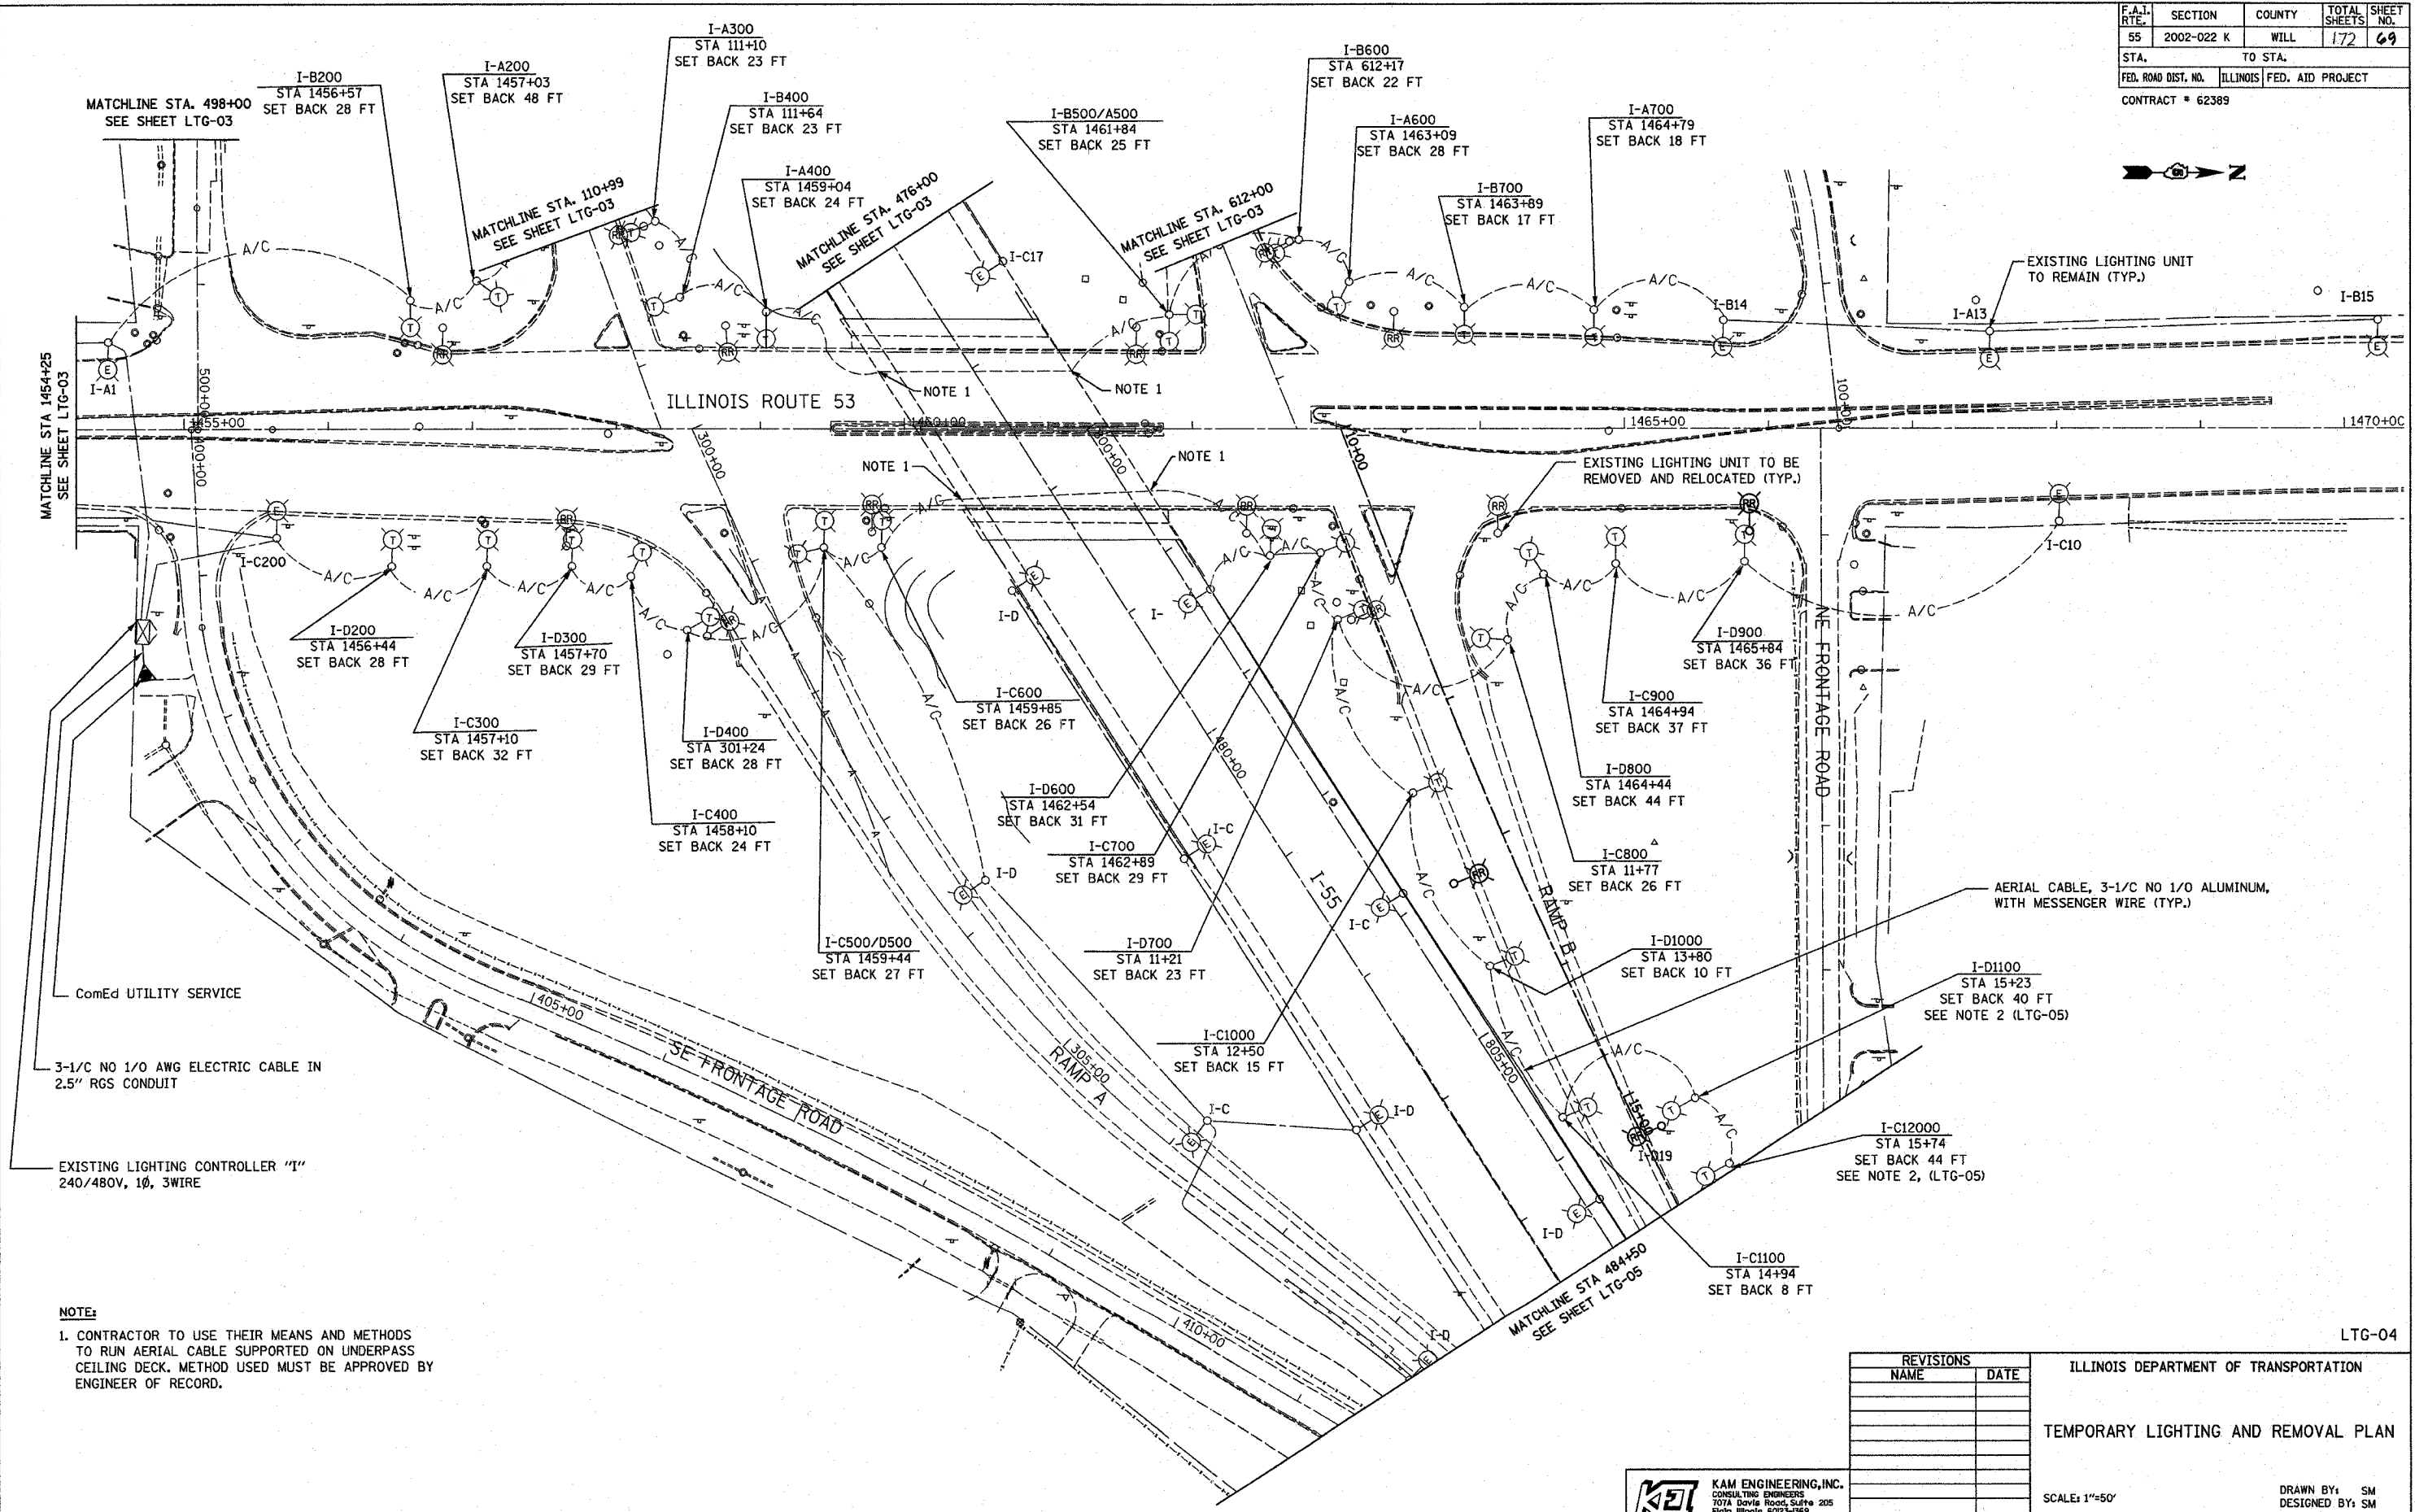

NOTE:
 1. CONTRACTOR TO USE THEIR MEANS AND METHODS TO RUN AERIAL CABLE SUPPORTED ON UNDERPASS CEILING DECK. METHOD USED MUST BE APPROVED BY ENGINEER OF RECORD.

REVISIONS	
NAME	DATE

ILLINOIS DEPARTMENT OF TRANSPORTATION
 TEMPORARY LIGHTING AND REMOVAL PLAN
 SCALE: 1"=50'
 DATE: OCTOBER 25, 2004
 DRAWN BY: SM
 DESIGNED BY: SM
 CHECKED BY: SM



LTG-04