
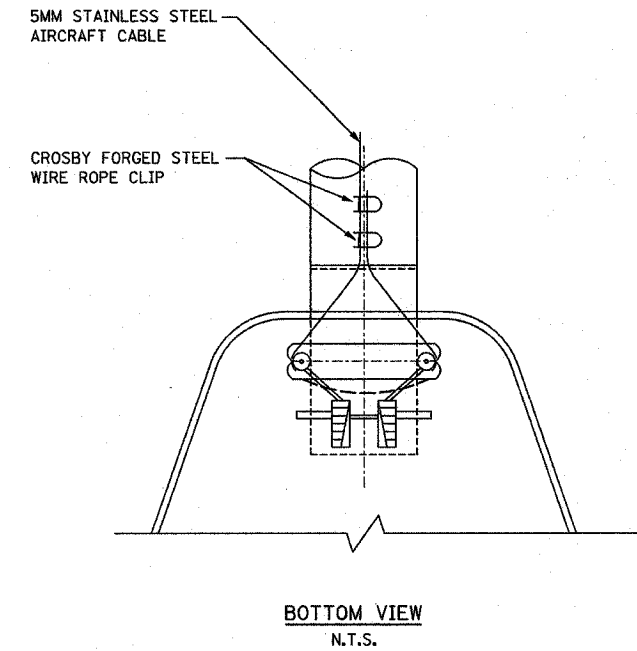


F.A.I. RTE.	SECTION	COUNTY	TOTAL SHEETS	SHEET NO.
55	2002-022 K	WILL	172	78
STA.		TO STA.		
FED. ROAD DIST. NO.		ILLINOIS FED. AID PROJECT		
CONTRACT # 62389				

PLAN	SURVEYED	DATE
NOTE BOOK NO.	BY	
	ALIGNED	
	CHKD	
	BY	
	DATE	

PROFILE	SURVEYED	DATE
NOTE BOOK NO.	BY	
	ALIGNED	
	CHKD	
	BY	
	DATE	

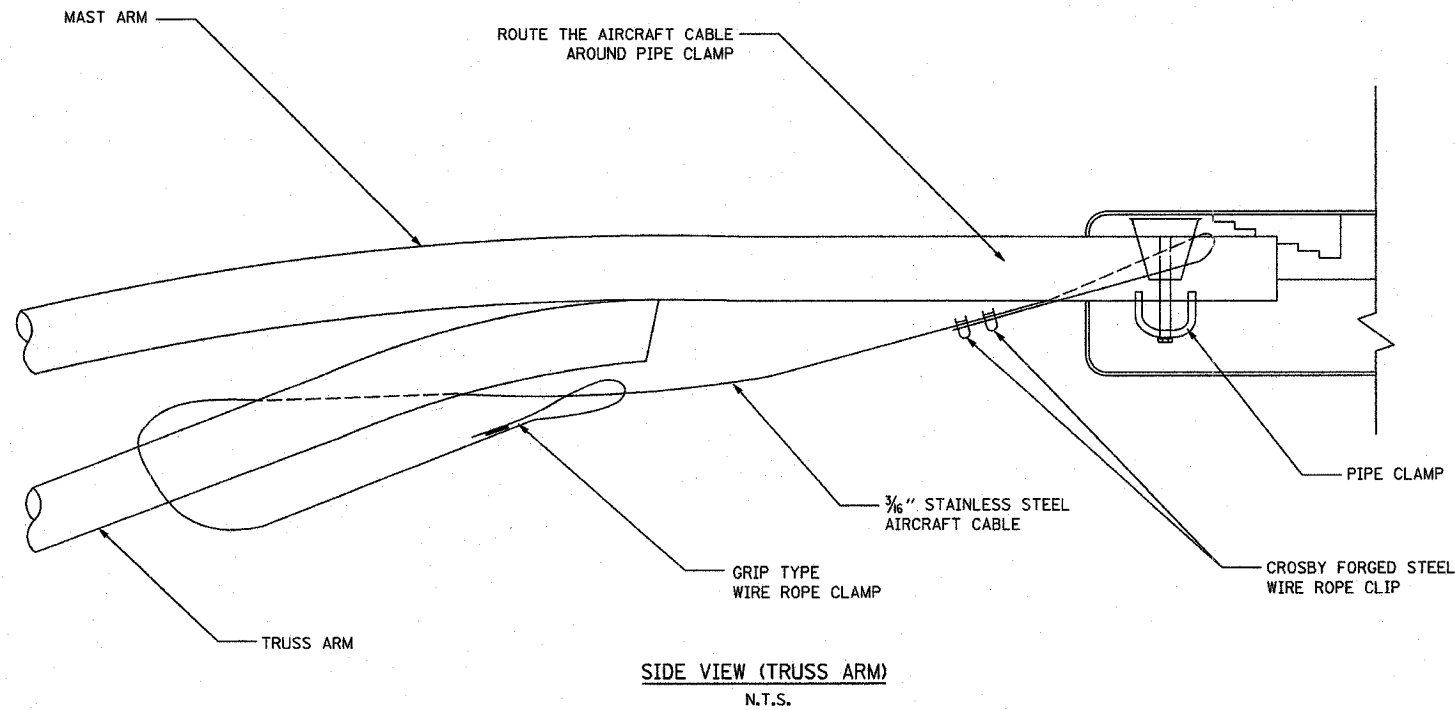

NOTES:


1. THE LUMINAIRE SAFETY CABLE ASSEMBLY SHALL BE FURNISHED AND INSTALLED BY THE CONTRACTOR AND SHALL BE INCIDENTAL TO THE CONTRACT.
2. CONTRACTOR SHALL ADJUST THE WIRE CLIP TO ELIMINATE ANY SLACK FROM THE WIRE ROPE.
3. THE 3/16" STAINLESS STEEL AIRCRAFT CABLE SHALL REMAIN VISIBLE FROM THE GROUND LEVEL.
4. THE BREAKING STRENGTH OF THE CABLE SHALL BE 2000 LBS. MIN.

LTG-13

REVISIONS	
NAME	DATE

ILLINOIS DEPARTMENT OF TRANSPORTATION

SLIPFITTER LUMINAIRE KEEPER
INSTALLATION DETAILS

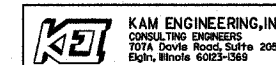

KAM ENGINEERING, INC.
CONSULTING ENGINEERS
1074 DAVIS ROAD, SUITE 205
EIGHT, ILLINOIS 60223-1369

SCALE: NONE
DATE: OCTOBER 25, 2004

DRAWN BY: SM
DESIGNED BY: SM
CHECKED BY: SM