



F.A.I. RTE.	SECTION	COUNTY	TOTAL SHEETS	SHEET NO.
55	2002-022 K	WILL	172	96
STA. 10+00		TO STA. 22+96.05		
FED. ROAD DIST. NO.	ILLINOIS		FED. AID PROJECT	
CONTRACT # 62389				

PLAN	DATE
BY	
REVISIONS	
NO.	
DESCRIPTION	
DATE	
BY	
CHECKED	
DATE	
BY	
FILE NAME	

PROFILE	DATE
BY	
REVISIONS	
NO.	
DESCRIPTION	
DATE	
BY	
CHECKED	
DATE	
BY	
FILE NAME	

**TEMPORARY INTERCONNECT PLAN LEGEND**

PROPOSED	EXISTING	DESCRIPTION
⊙	⊗	TEMPORARY WOOD POLE (CLASS 5 OR BETTER) 45 FOOT (13.7m) MINIMUM
⊠	⊠	CONTROLLER
⊡	⊡	HANDHOLE
⊢	⊢	DOUBLE HANDHOLE
⊣	⊣	HEAVY-DUTY HANDHOLE
⊤	⊤	DETECTOR LOOP
S	—	AERIAL FIBER OPTIC INTERCONNECT CABLE
IP	I	SYSTEM WOOD POLE
UD	—	INTERSECTION WOOD POLE
	(T) (P)	G.S. CONDUIT IN TRENCH (T) OR PUSHED (P)
	—	UNIT DUCT

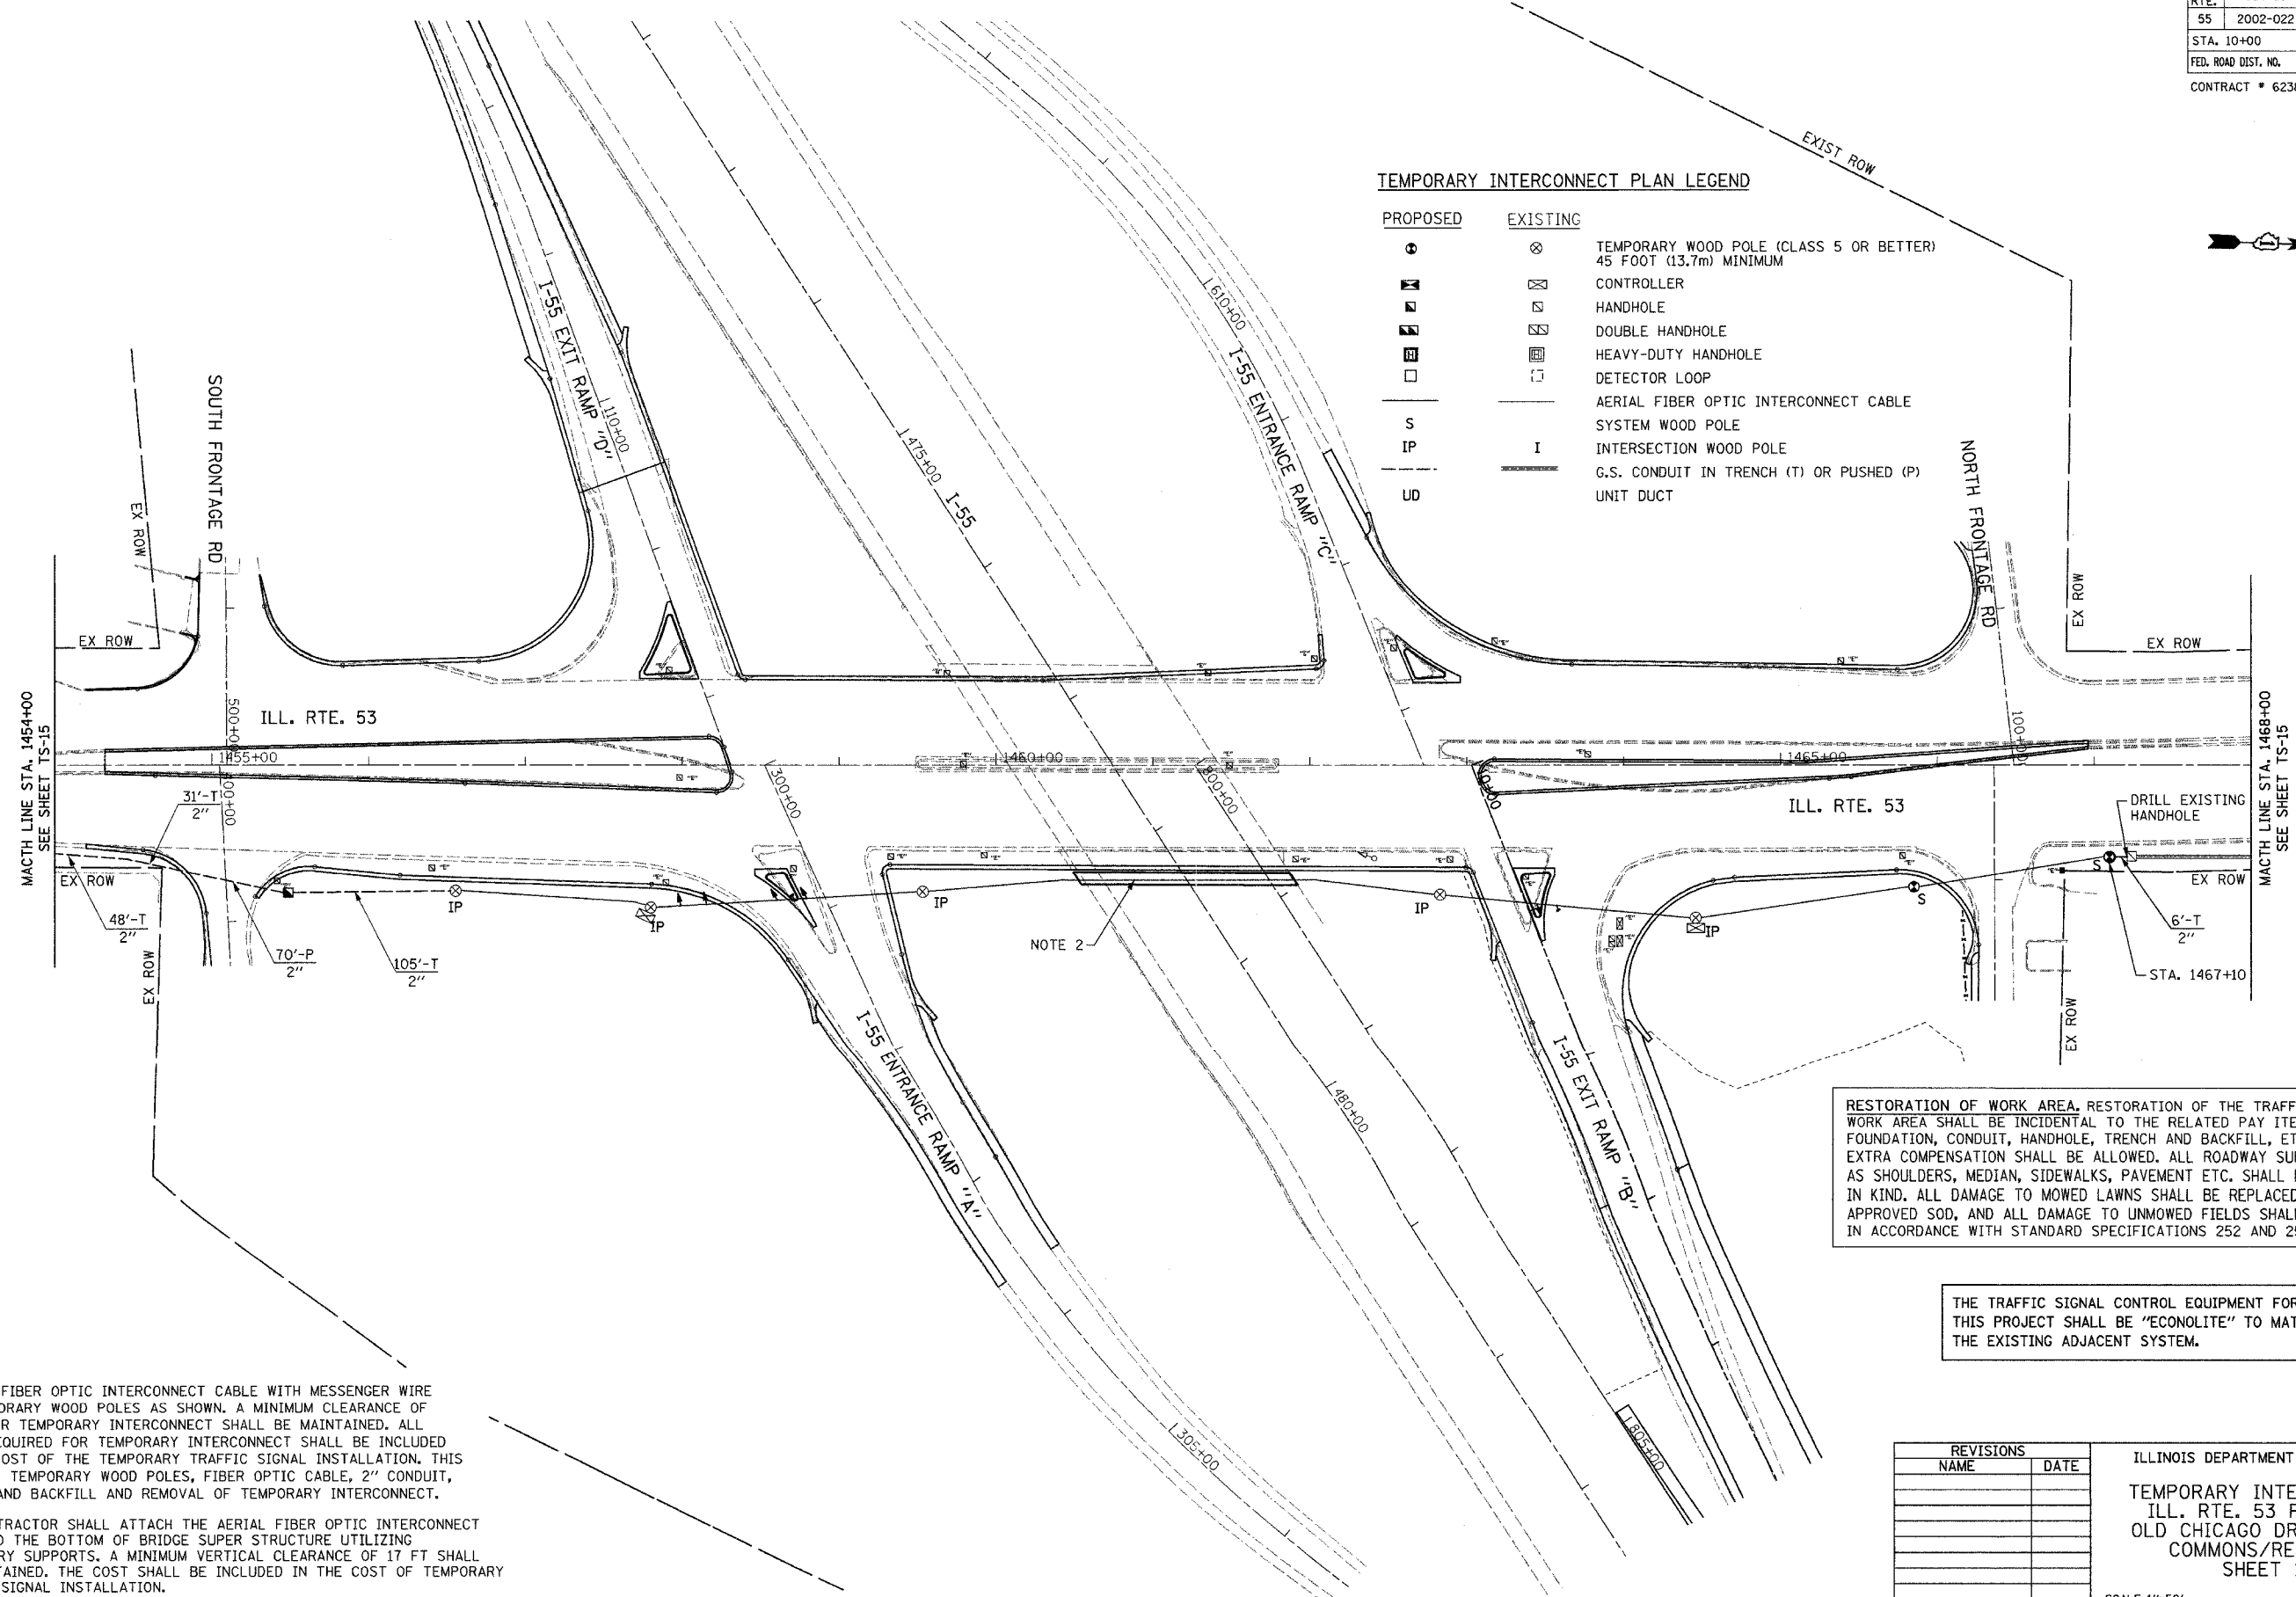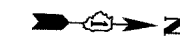

RESTORATION OF WORK AREA, RESTORATION OF THE TRAFFIC SIGNAL WORK AREA SHALL BE INCIDENTAL TO THE RELATED PAY ITEM SUCH AS FOUNDATION, CONDUIT, HANDHOLE, TRENCH AND BACKFILL, ETC., AND NO EXTRA COMPENSATION SHALL BE ALLOWED. ALL ROADWAY SURFACES SUCH AS SHOULDERS, MEDIAN, SIDEWALKS, PAVEMENT ETC. SHALL BE REPLACED IN KIND. ALL DAMAGE TO MOWED LAWNS SHALL BE REPLACED WITH AN APPROVED SOD, AND ALL DAMAGE TO UNMOWED FIELDS SHALL BE SEEDING IN ACCORDANCE WITH STANDARD SPECIFICATIONS 252 AND 250 RESPECTIVELY.

THE TRAFFIC SIGNAL CONTROL EQUIPMENT FOR THIS PROJECT SHALL BE "ECONOLITE" TO MATCH THE EXISTING ADJACENT SYSTEM.

- NOTES:**
- INSTALL FIBER OPTIC INTERCONNECT CABLE WITH MESSENGER WIRE ON TEMPORARY WOOD POLES AS SHOWN. A MINIMUM CLEARANCE OF 17 FT FOR TEMPORARY INTERCONNECT SHALL BE MAINTAINED. ALL ITEMS REQUIRED FOR TEMPORARY INTERCONNECT SHALL BE INCLUDED IN THE COST OF THE TEMPORARY TRAFFIC SIGNAL INSTALLATION. THIS INCLUDES TEMPORARY WOOD POLES, FIBER OPTIC CABLE, 2" CONDUIT, TRENCH AND BACKFILL AND REMOVAL OF TEMPORARY INTERCONNECT.
  - THE CONTRACTOR SHALL ATTACH THE AERIAL FIBER OPTIC INTERCONNECT CABLE TO THE BOTTOM OF BRIDGE SUPER STRUCTURE UTILIZING TEMPORARY SUPPORTS. A MINIMUM VERTICAL CLEARANCE OF 17 FT SHALL BE MAINTAINED. THE COST SHALL BE INCLUDED IN THE COST OF TEMPORARY TRAFFIC SIGNAL INSTALLATION.

REVISIONS	
NAME	DATE

ILLINOIS DEPARTMENT OF TRANSPORTATION  
 TEMPORARY INTERCONNECT PLAN  
 ILL. RTE. 53 FROM K-MART/  
 OLD CHICAGO DR TO 111TH ST./  
 COMMONS/REMINGTON DR  
 SHEET 1 OF 2

SCALE: 1"=50'  
 DATE: DECEMBER, 2004  
 DRAWN BY: RV  
 DESIGNED BY: AZ  
 CHECKED BY: AZ