

F.A.I. RTE.	SECTION	COUNTY	TOTAL SHEETS	SHEET NO.
55	2002-022 K	WILL	172	97
STA. 10+00		TO STA. 22+96.05		
FED. ROAD DIST. NO.		ILLINOIS FED. AID PROJECT		
CONTRACT # 62389				

RESTORATION OF WORK AREA, RESTORATION OF THE TRAFFIC SIGNAL WORK AREA SHALL BE INCIDENTAL TO THE RELATED PAY ITEM SUCH AS FOUNDATION, CONDUIT, HANDHOLE, TRENCH AND BACKFILL, ETC., AND NO EXTRA COMPENSATION SHALL BE ALLOWED. ALL ROADWAY SURFACES SUCH AS SHOULDERS, MEDIAN, SIDEWALKS, PAVEMENT ETC. SHALL BE REPLACED IN KIND. ALL DAMAGE TO MOWED LAWNS SHALL BE REPLACED WITH AN APPROVED SOD, AND ALL DAMAGE TO UNMOWED FIELDS SHALL BE SEEDD IN ACCORDANCE WITH STANDARD SPECIFICATIONS 252 AND 250 RESPECTIVELY.


THE TRAFFIC SIGNAL CONTROL EQUIPMENT FOR THIS PROJECT SHALL BE "ECONOLITE" TO MATCH THE EXISTING ADJACENT SYSTEM.

NOTE:
EXISTING MASTER CONTROLLER IS LOCATED AT BRIARCLIFF RD.




PLAN	DESIGNED	BY	DATE
NOTE BOOK NO.	ALIGNED		
	CHECKED		
	PLOTTED		
	REVISIONS		

PROFILE	DESIGNED	BY	DATE
NOTE BOOK NO.	ALIGNED		
	CHECKED		
	PLOTTED		
	REVISIONS		

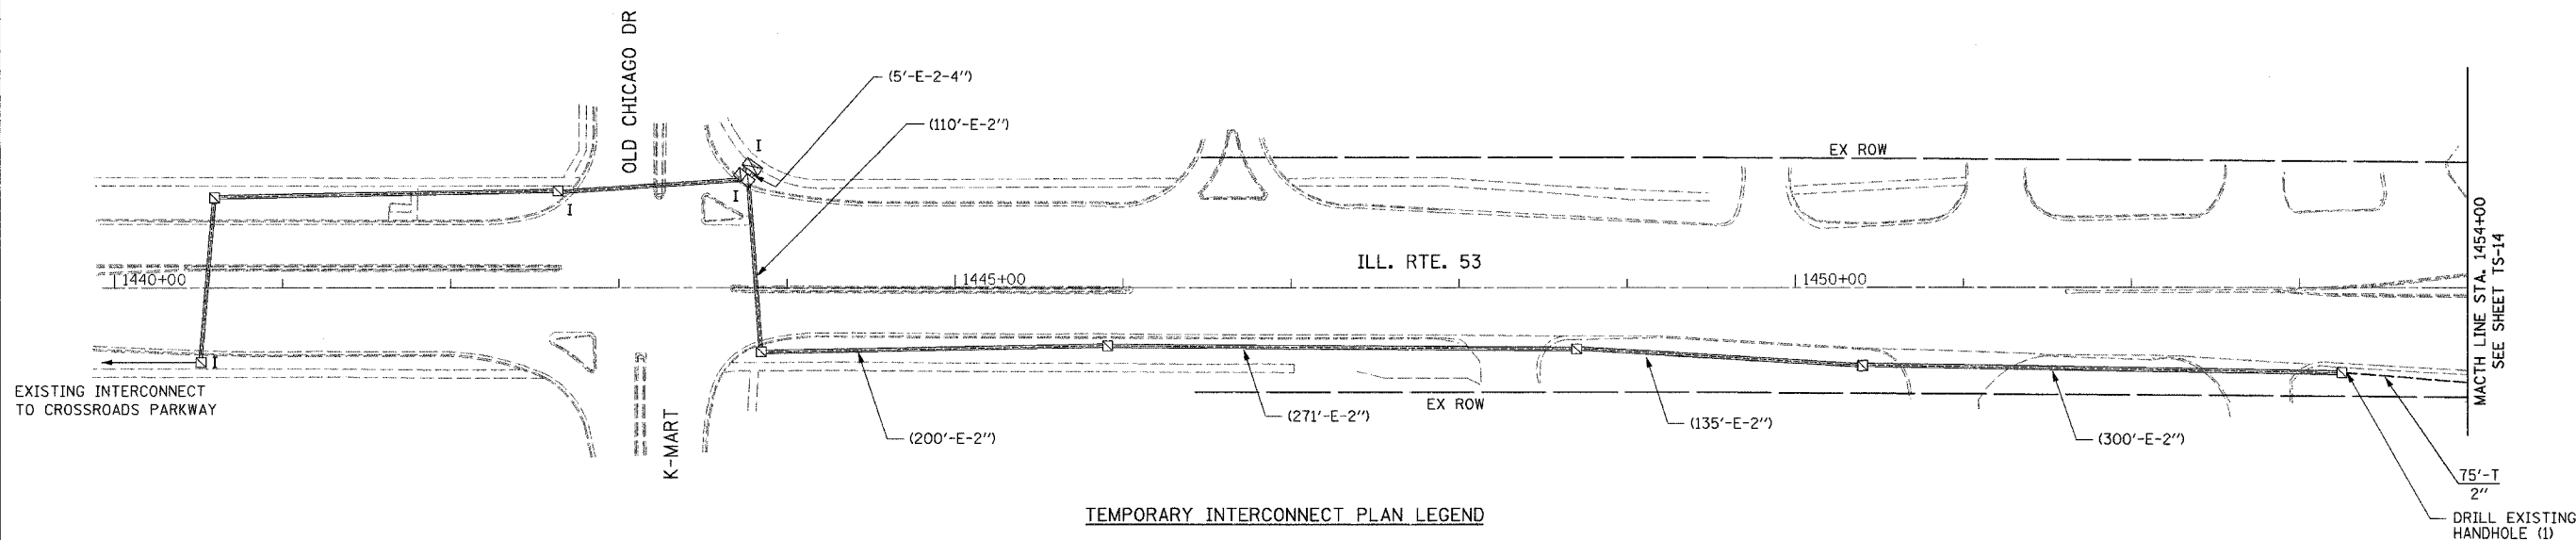

TEMPORARY INTERCONNECT PLAN LEGEND

PROPOSED	EXISTING	DESCRIPTION
⊗	⊗	TEMPORARY WOOD POLE (CLASS 5 OR BETTER) 45 FOOT (13.7m) MINIMUM
⊠	⊠	CONTROLLER
□	□	HANDHOLE
⊞	⊞	DOUBLE HANDHOLE
⊞	⊞	HEAVY-DUTY HANDHOLE
□	□	DETECTOR LOOP
S	—	AERIAL FIBER OPTIC INTERCONNECT CABLE
IP	I	SYSTEM WOOD POLE
—	—	INTERSECTION WOOD POLE
UD	—	G.S. CONDUIT IN TRENCH (T) OR PUSHED (P) UNIT DUCT

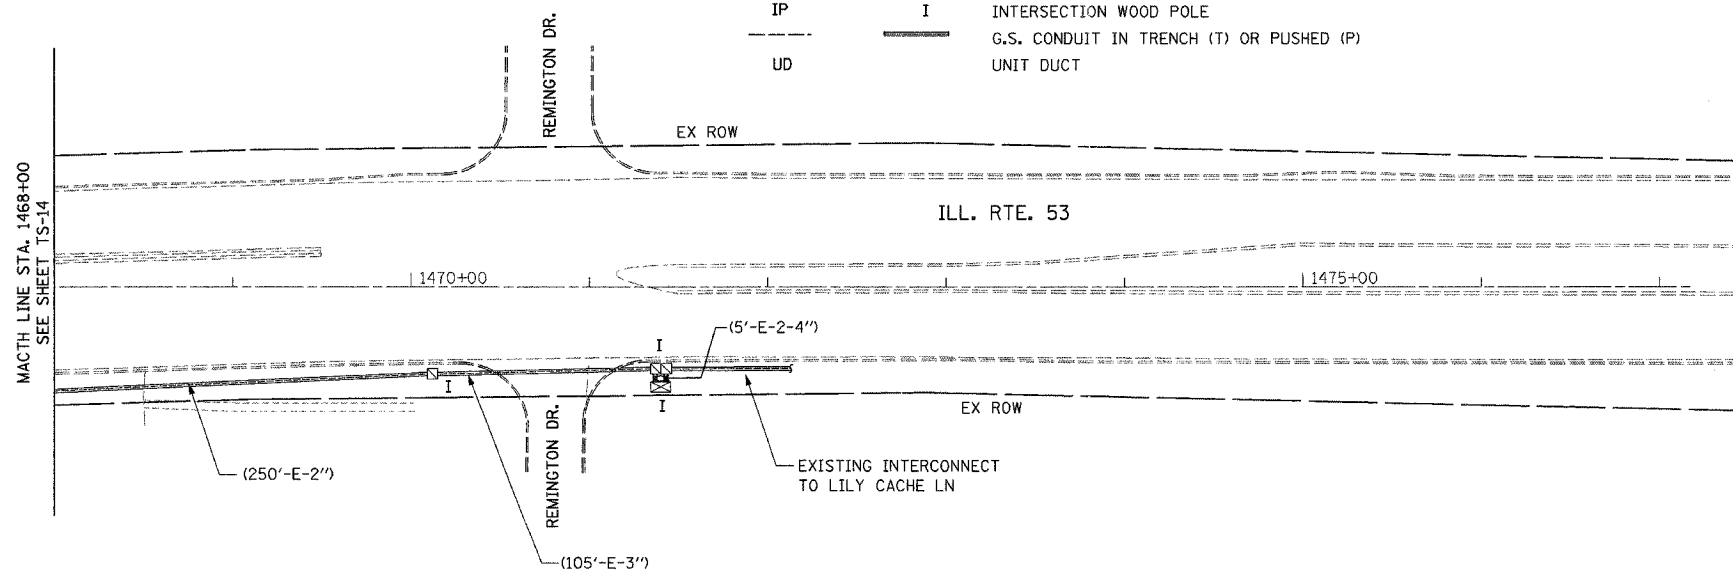

NOTE:
1. INSTALL FIBER OPTIC INTERCONNECT CABLE WITH MESSENGER WIRE ON TEMPORARY WOOD POLES AS SHOWN. A MINIMUM CLEARANCE OF 17 FT FOR TEMPORARY INTERCONNECT SHALL BE MAINTAINED. ALL ITEMS REQUIRED FOR TEMPORARY INTERCONNECT SHALL BE INCLUDED IN THE COST OF THE TEMPORARY TRAFFIC SIGNAL INSTALLATION. THIS INCLUDES TEMPORARY WOOD POLES, FIBER OPTIC CABLE, 2" CONDUIT, TRENCH AND BACKFILL AND REMOVAL OF TEMPORARY INTERCONNECT.

REVISIONS	
NAME	DATE

ILLINOIS DEPARTMENT OF TRANSPORTATION
TEMPORARY INTERCONNECT PLAN
ILL. RTE. 53 FROM K-MART/
OLD CHICAGO DR TO 111TH ST./
COMMONS/REMINGTON DR
SHEET 2 OF 2



SCALE: 1"=50'
DATE: DECEMBER, 2004
DRAWN BY: RV
DESIGNED BY: AZ
CHECKED BY: AZ