


F.A.I. RTE.	SECTION	COUNTY	TOTAL SHEETS	SHEET NO.
55	2002-022 K	WILL	172	103
STA. 10+00		TO STA. 22+96.05		
FED. ROAD DIST. NO. ILLINOIS FED. AID PROJECT				
CONTRACT # 62389				

DATE	BY

DATE	BY

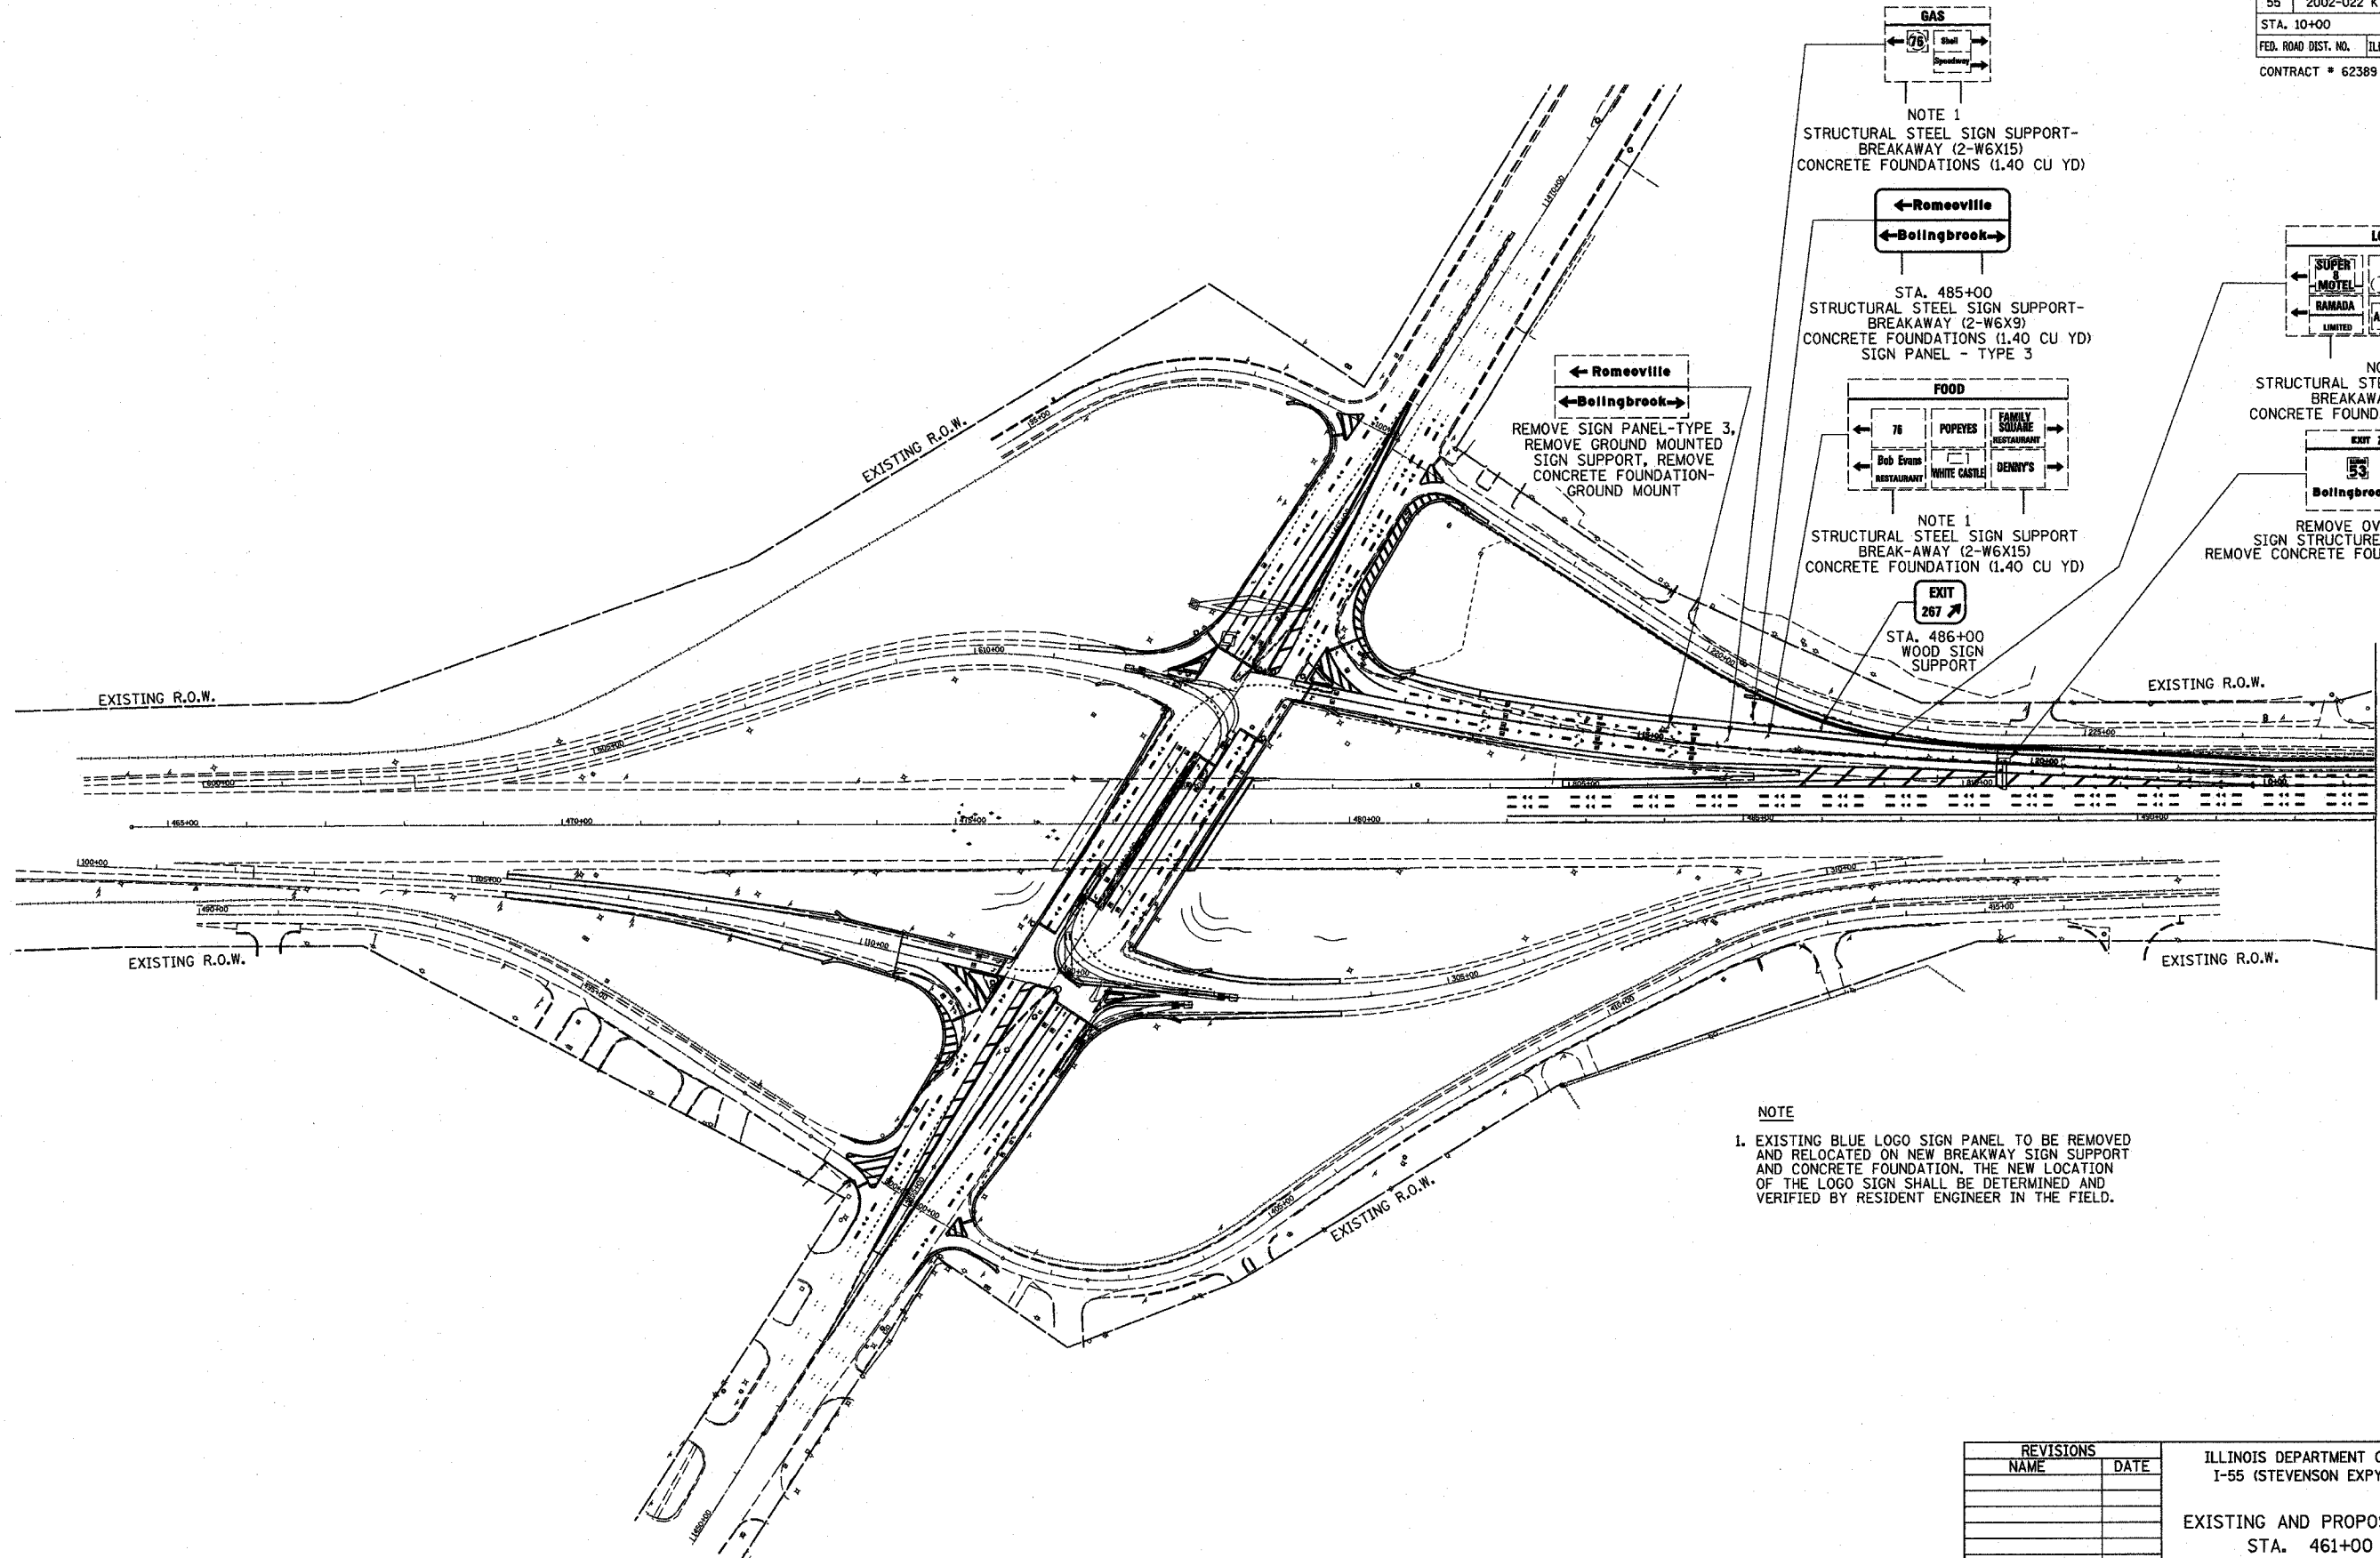

NOTE
 1. EXISTING BLUE LOGO SIGN PANEL TO BE REMOVED AND RELOCATED ON NEW BREAKWAY SIGN SUPPORT AND CONCRETE FOUNDATION. THE NEW LOCATION OF THE LOGO SIGN SHALL BE DETERMINED AND VERIFIED BY RESIDENT ENGINEER IN THE FIELD.

MATCH LINE STA. 493+00

SGN-2

REVISIONS	
NAME	DATE

ILLINOIS DEPARTMENT OF TRANSPORTATION
 I-55 (STEVENSON EXPY.) AT ILL. RTE. 53
 EXISTING AND PROPOSED SIGNING PLAN
 STA. 461+00 TO 493+00

K&E KAM ENGINEERING, INC.
 CONSULTING ENGINEERS
 707A Davis Road, Suite 205
 Elgin, Illinois 60123-1969

SCALE: 1" = 100'
 DATE: OCTOBER, 2004
 DRAWN BY: RV
 DESIGNED BY: AS
 CHECKED BY: SL