


F.A. RTE.	SECTION	COUNTY	TOTAL SHEETS	SHEET NO.
55	2002-022 K	WILL	172	139
STA. 10+00		TO STA. 22+96.05		
FED. ROAD DIST. NO.		ILLINOIS FED. AID PROJECT		
CONTRACT NO. 62389				

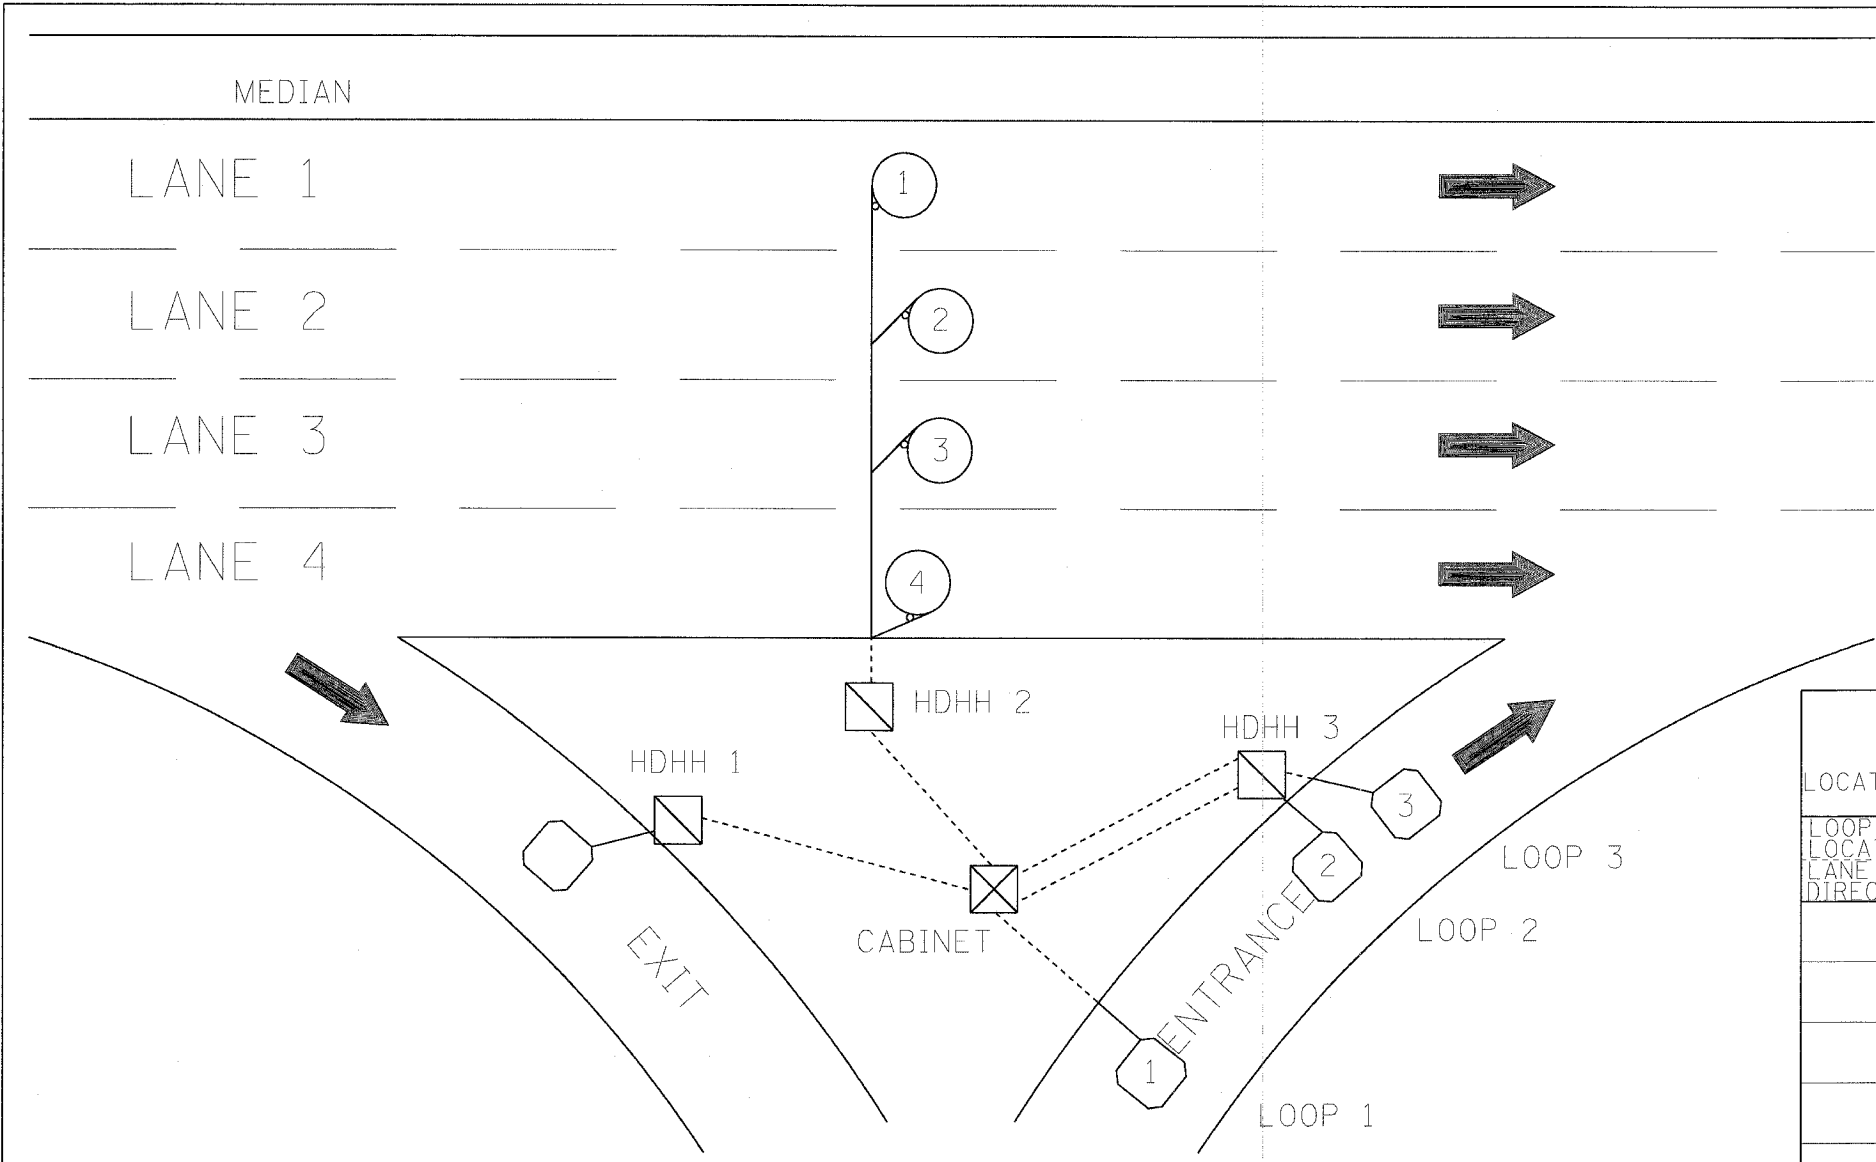

○ ○
 SIZE
 63.5 mm (2 1/2") X 44.45 mm (1 3/4")
 ○ ○

SUGGESTED TAG
 PANDUIT
 #MP250W175-C
 OR EQUIVALENT

LOOP ANALYZER					
LOCATION _____				DATE _____	
LOOP LOCATION LANE DIRECTION	LOOP WIRE MARKED AND CODED	LOOP SIZE	FREQ. INDUCTANCE	INSULATION	LOOP RESISTANCE

HDHH 1 EXAMPLE

IB-EB EXIT
 CCW IN/
 TO CABINET #____

HDHH 2 EXAMPLE

IB (OB) LANE #____
 CCW /OUT
 TO CABINET #____

HDHH 3 EXAMPLE

IB-EB ENT.
 LOOP #2
 CW IN/

NOTE:
 EACH LOOP WIRE SHALL BE TAGGED AS "IN" OR "OUT" AND "CW" OR "CCW". SHIELDED CABLE WILL BE TAGGED IN EACH HANDHOLE AND CABINET TO MATCH THE CABLE LOG.

REVISIONS	
NAME	DATE
R.L.	6/94
T.C.	10/96

ILLINOIS DEPARTMENT OF TRANSPORTATION
 TRAFFIC SYSTEMS CENTER
LOOP STATUS REPORT
 SCALE: VERT. NONE
 HORIZ. DATE 6-27-94
 DRAWN BY G.M.
 CHECKED BY R.L.

RD=TYPMET.DGN
 RF=

VI=4187