


FINAL SURVEY	BY	DATE
SURVEYED		
PLOTTED		
AREAS		
NOTED		
CHECKED		

ORIGINAL SURVEY	BY	DATE
SURVEYED		
PLOTTED		
AREAS		
NOTED		
CHECKED		

F.A. RTE.	SECTION	COUNTY	TOTAL SHEETS	SHEET NO.
95	2002-022 K	WILL	172	197
STA. 10+00	TO STA. 22+96.05			
FED. ROAD DIST. NO.	ILLINOIS FED. AID PROJECT			
CONTRACT NO.	62389			

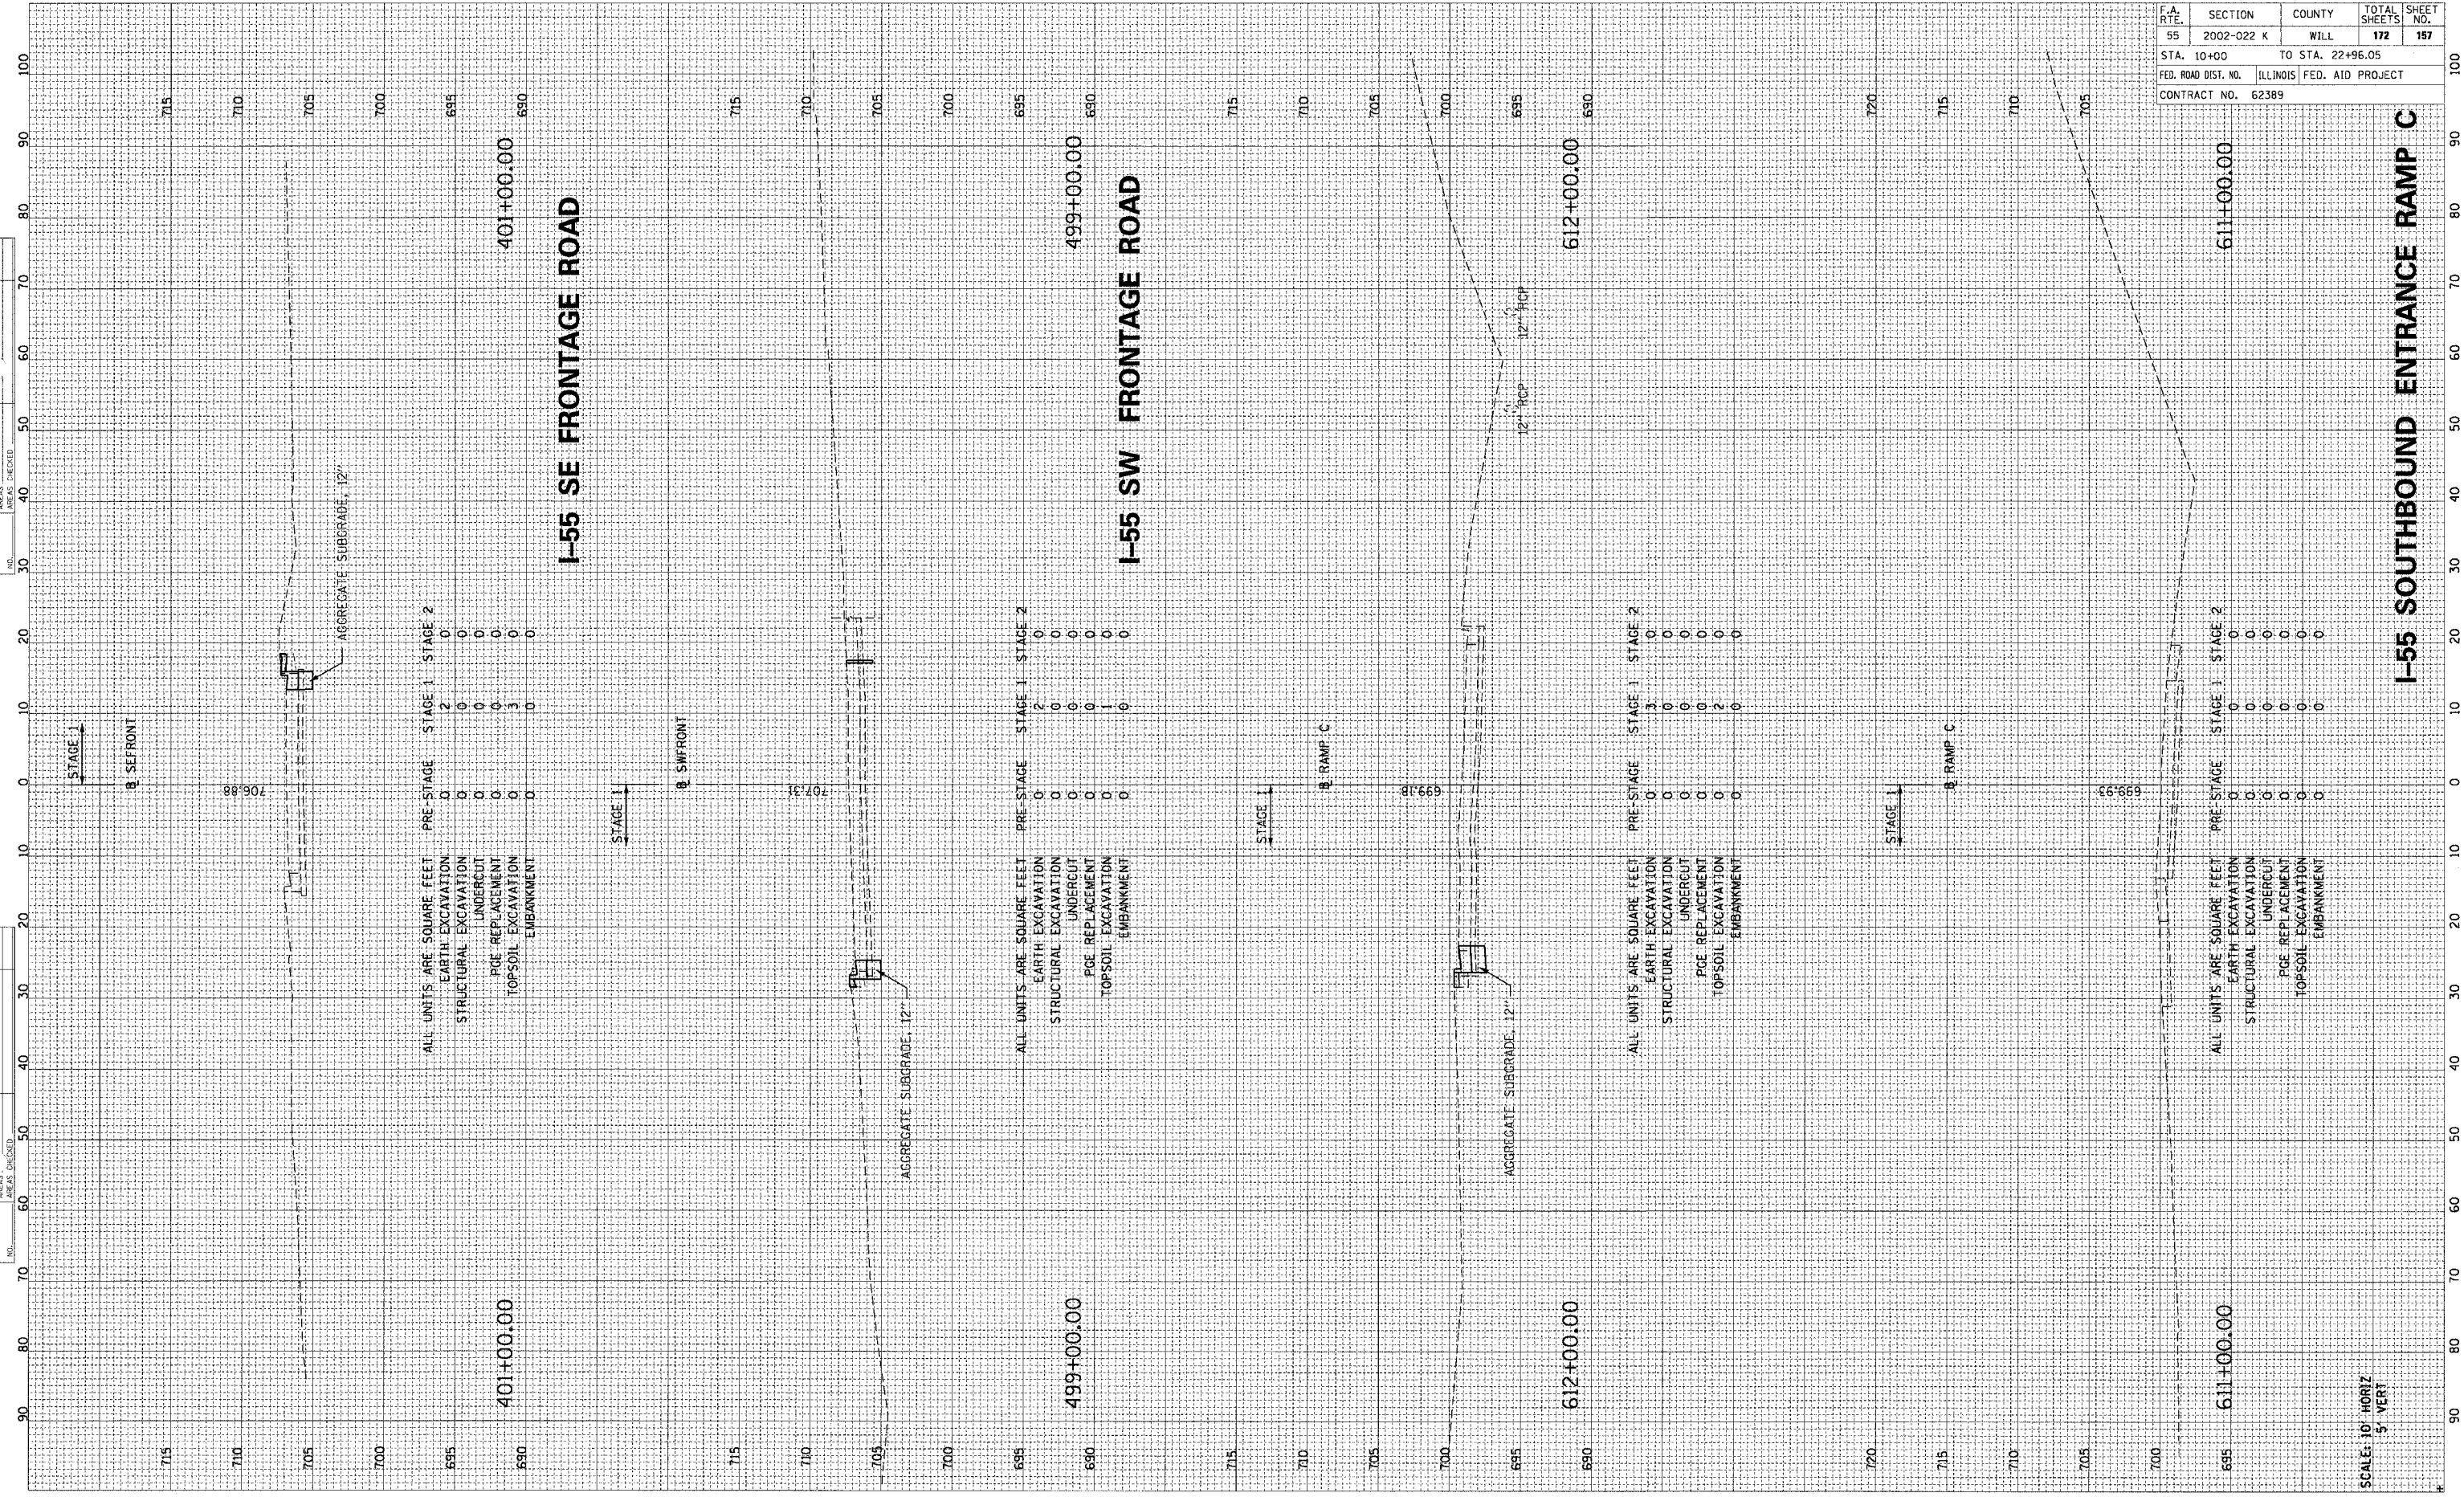

ALL UNITS ARE SQUARE FEET

	PRE-STAGE	STAGE 1	STAGE 2
STRUCTURAL EXCAVATION	0	0	0
EARTH EXCAVATION	0	0	0
UNDERCUT	0	0	0
PCE REPLACEMENT	0	0	0
TOPSOIL EXCAVATION	0	3	0
EMBANKMENT	0	0	0

ALL UNITS ARE SQUARE FEET

	PRE-STAGE	STAGE 1	STAGE 2
STRUCTURAL EXCAVATION	0	0	0
EARTH EXCAVATION	0	0	0
UNDERCUT	0	0	0
PCE REPLACEMENT	0	0	0
TOPSOIL EXCAVATION	0	1	0
EMBANKMENT	0	0	0

ALL UNITS ARE SQUARE FEET

	PRE-STAGE	STAGE 1	STAGE 2
STRUCTURAL EXCAVATION	0	0	0
EARTH EXCAVATION	0	0	0
UNDERCUT	0	0	0
PCE REPLACEMENT	0	0	0
TOPSOIL EXCAVATION	0	2	0
EMBANKMENT	0	0	0

ALL UNITS ARE SQUARE FEET

	PRE-STAGE	STAGE 1	STAGE 2
STRUCTURAL EXCAVATION	0	0	0
EARTH EXCAVATION	0	0	0
UNDERCUT	0	0	0
PCE REPLACEMENT	0	0	0
TOPSOIL EXCAVATION	0	0	0
EMBANKMENT	0	0	0

SCALE: 10' HORIZ  
5' VERT