


FINAL SURVEY
 SURVEYED
 PLOTTED
 AREA
 CHECKED

ORIGINAL SURVEY
 SURVEYED
 PLOTTED
 AREA
 CHECKED

DATE
 BY

DATE
 BY

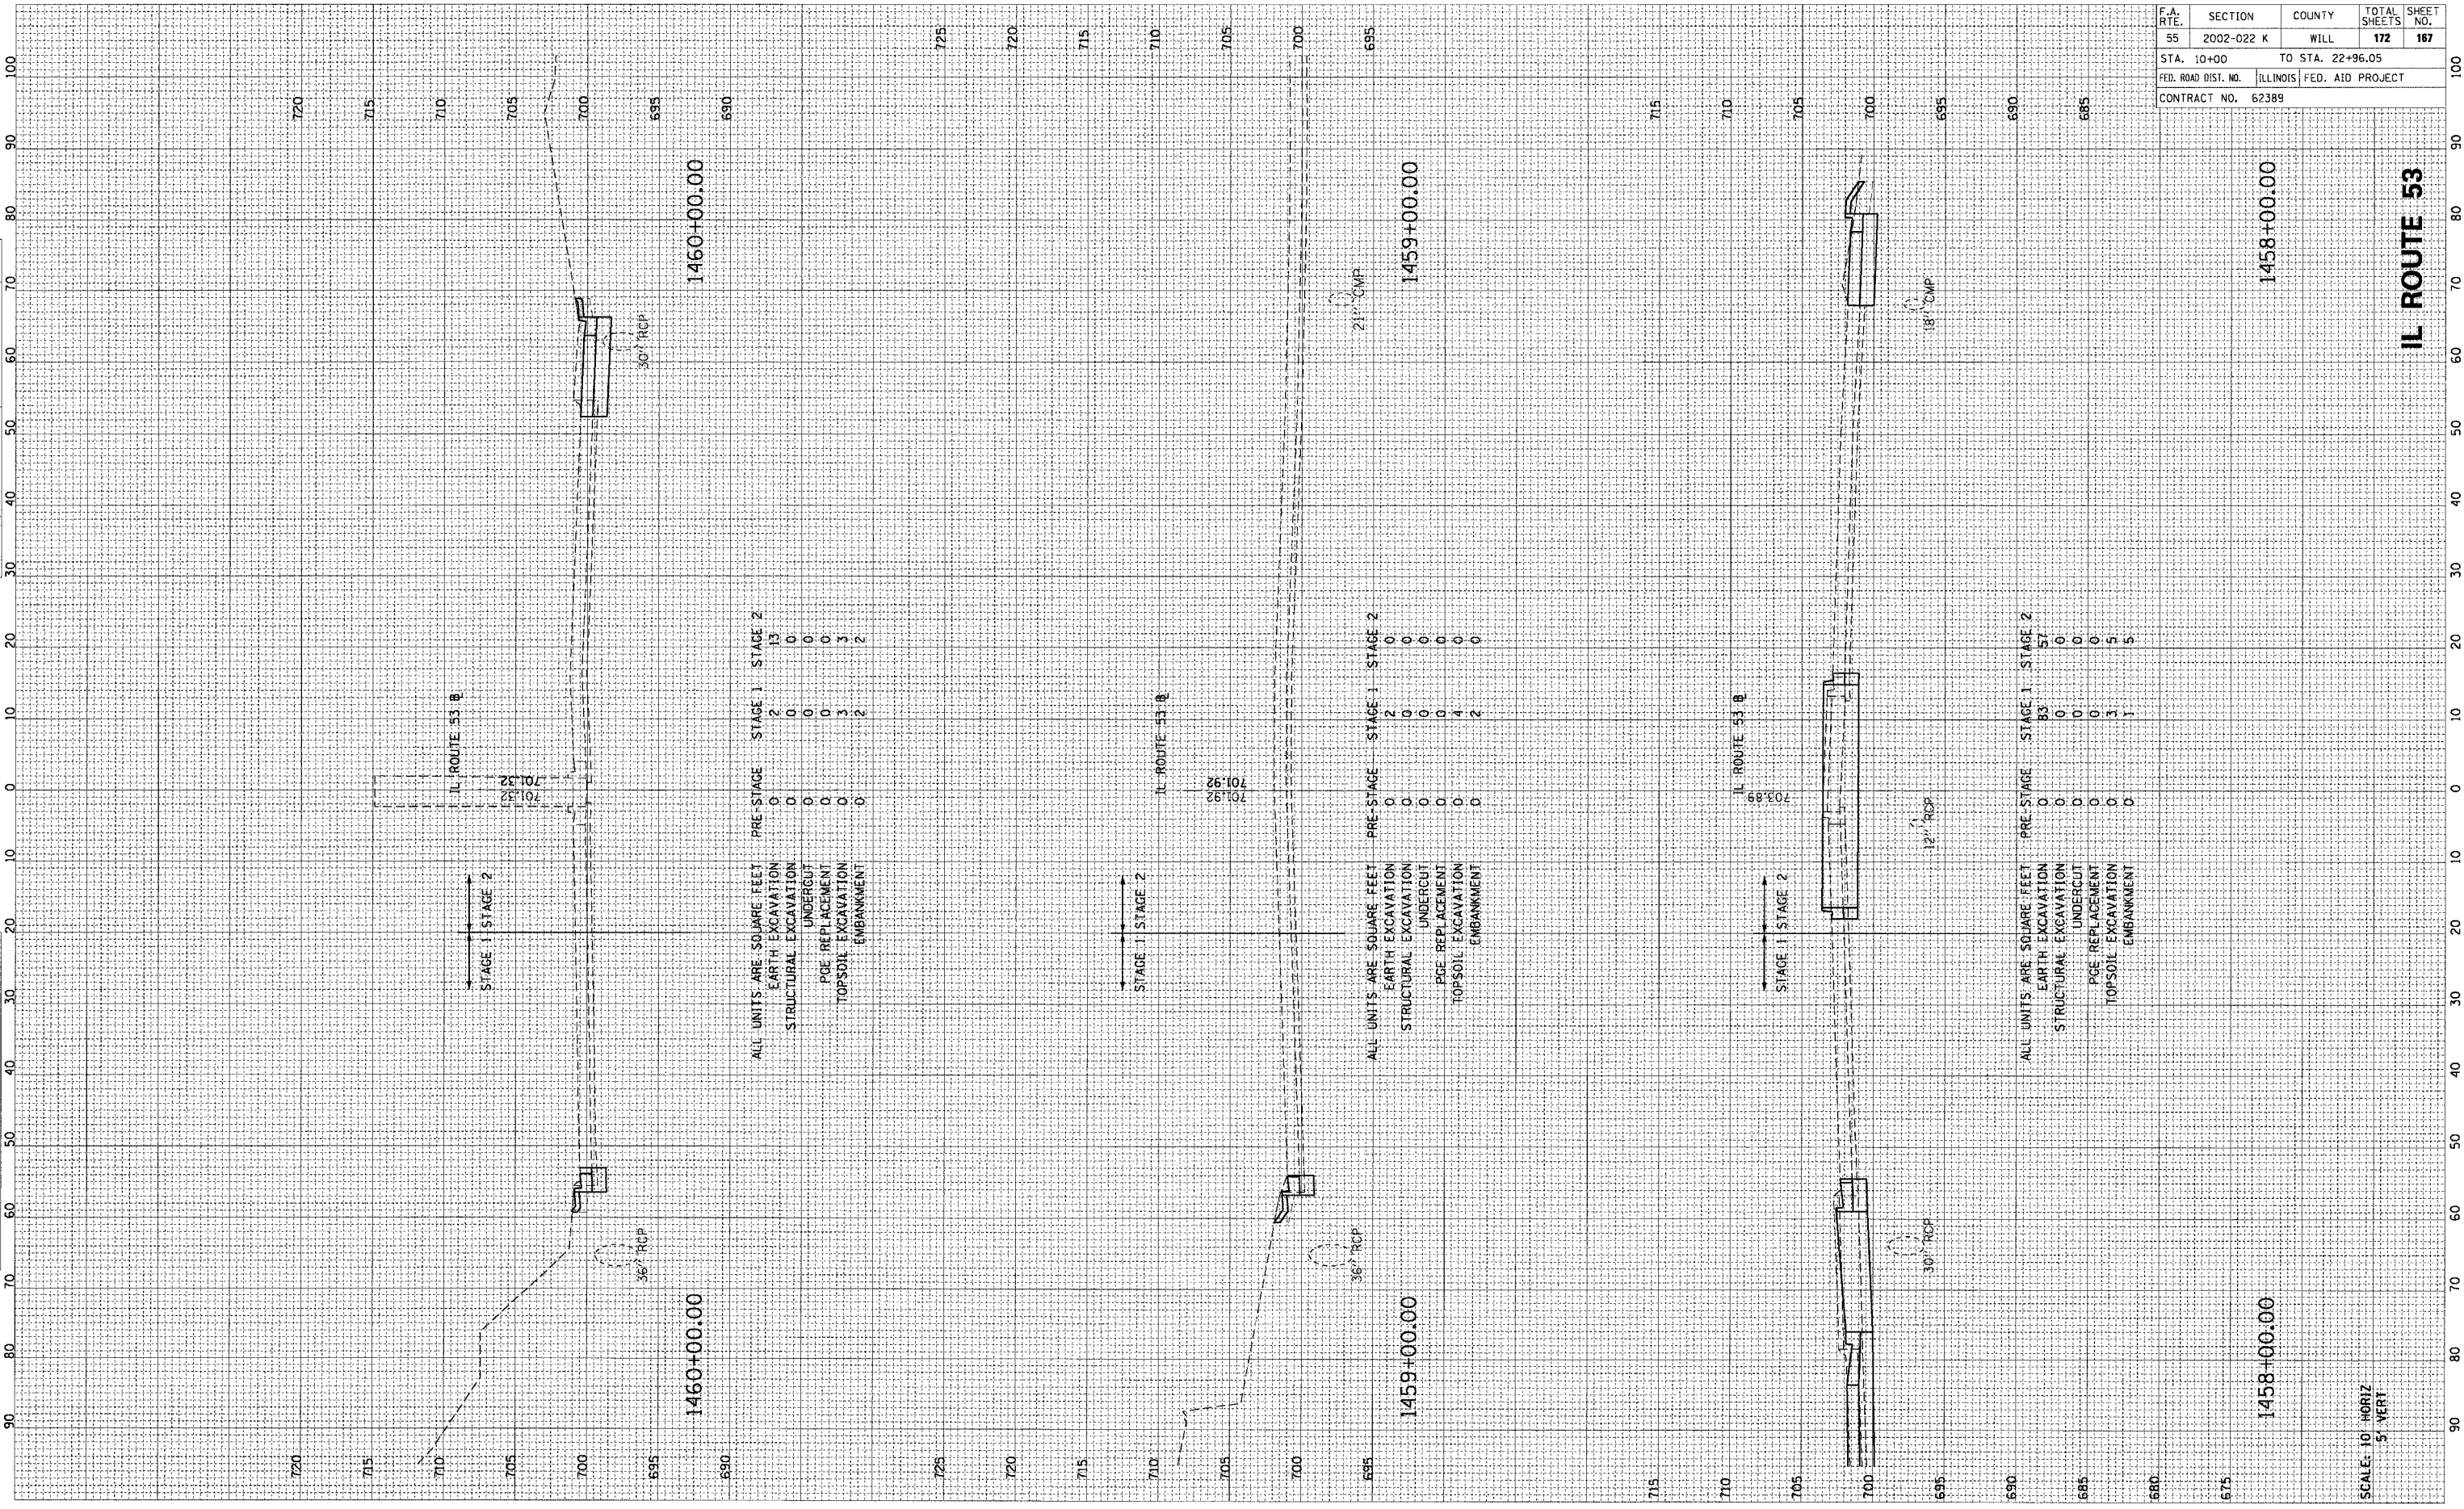

ALL UNITS ARE SQUARE FEET

	PRE-STAGE	STAGE 1	STAGE 2
EARTH EXCAVATION	0	2	13
STRUCTURAL EXCAVATION	0	0	0
UNDERCUT	0	0	0
PGE REPLACEMENT	0	0	0
TOPSOIL EXCAVATION	0	3	3
EMBANKMENT	0	2	2

ALL UNITS ARE SQUARE FEET

	PRE-STAGE	STAGE 1	STAGE 2
EARTH EXCAVATION	0	2	0
STRUCTURAL EXCAVATION	0	0	0
UNDERCUT	0	0	0
PGE REPLACEMENT	0	0	0
TOPSOIL EXCAVATION	0	4	0
EMBANKMENT	0	2	0

ALL UNITS ARE SQUARE FEET

	PRE-STAGE	STAGE 1	STAGE 2
EARTH EXCAVATION	0	83	57
STRUCTURAL EXCAVATION	0	0	0
UNDERCUT	0	0	0
PGE REPLACEMENT	0	0	0
TOPSOIL EXCAVATION	0	3	5
EMBANKMENT	0	1	5

F.A. RTE.	SECTION	COUNTY	TOTAL SHEETS	SHEET NO.
55	2002-022 K	WILL	172	167
STA. 10+00		TO STA. 22+96.05		
FED. ROAD DIST. NO.		ILLINOIS FED. AID PROJECT		
CONTRACT NO. 62389				

SCALE: 10' HORIZ
 5' VERT

IL ROUTE 53