


FINAL SURVEY SURVEYED PLOTTED AREAS CHECKED BY DATE

ORIGINAL SURVEY SURVEYED PLOTTED AREAS CHECKED BY DATE

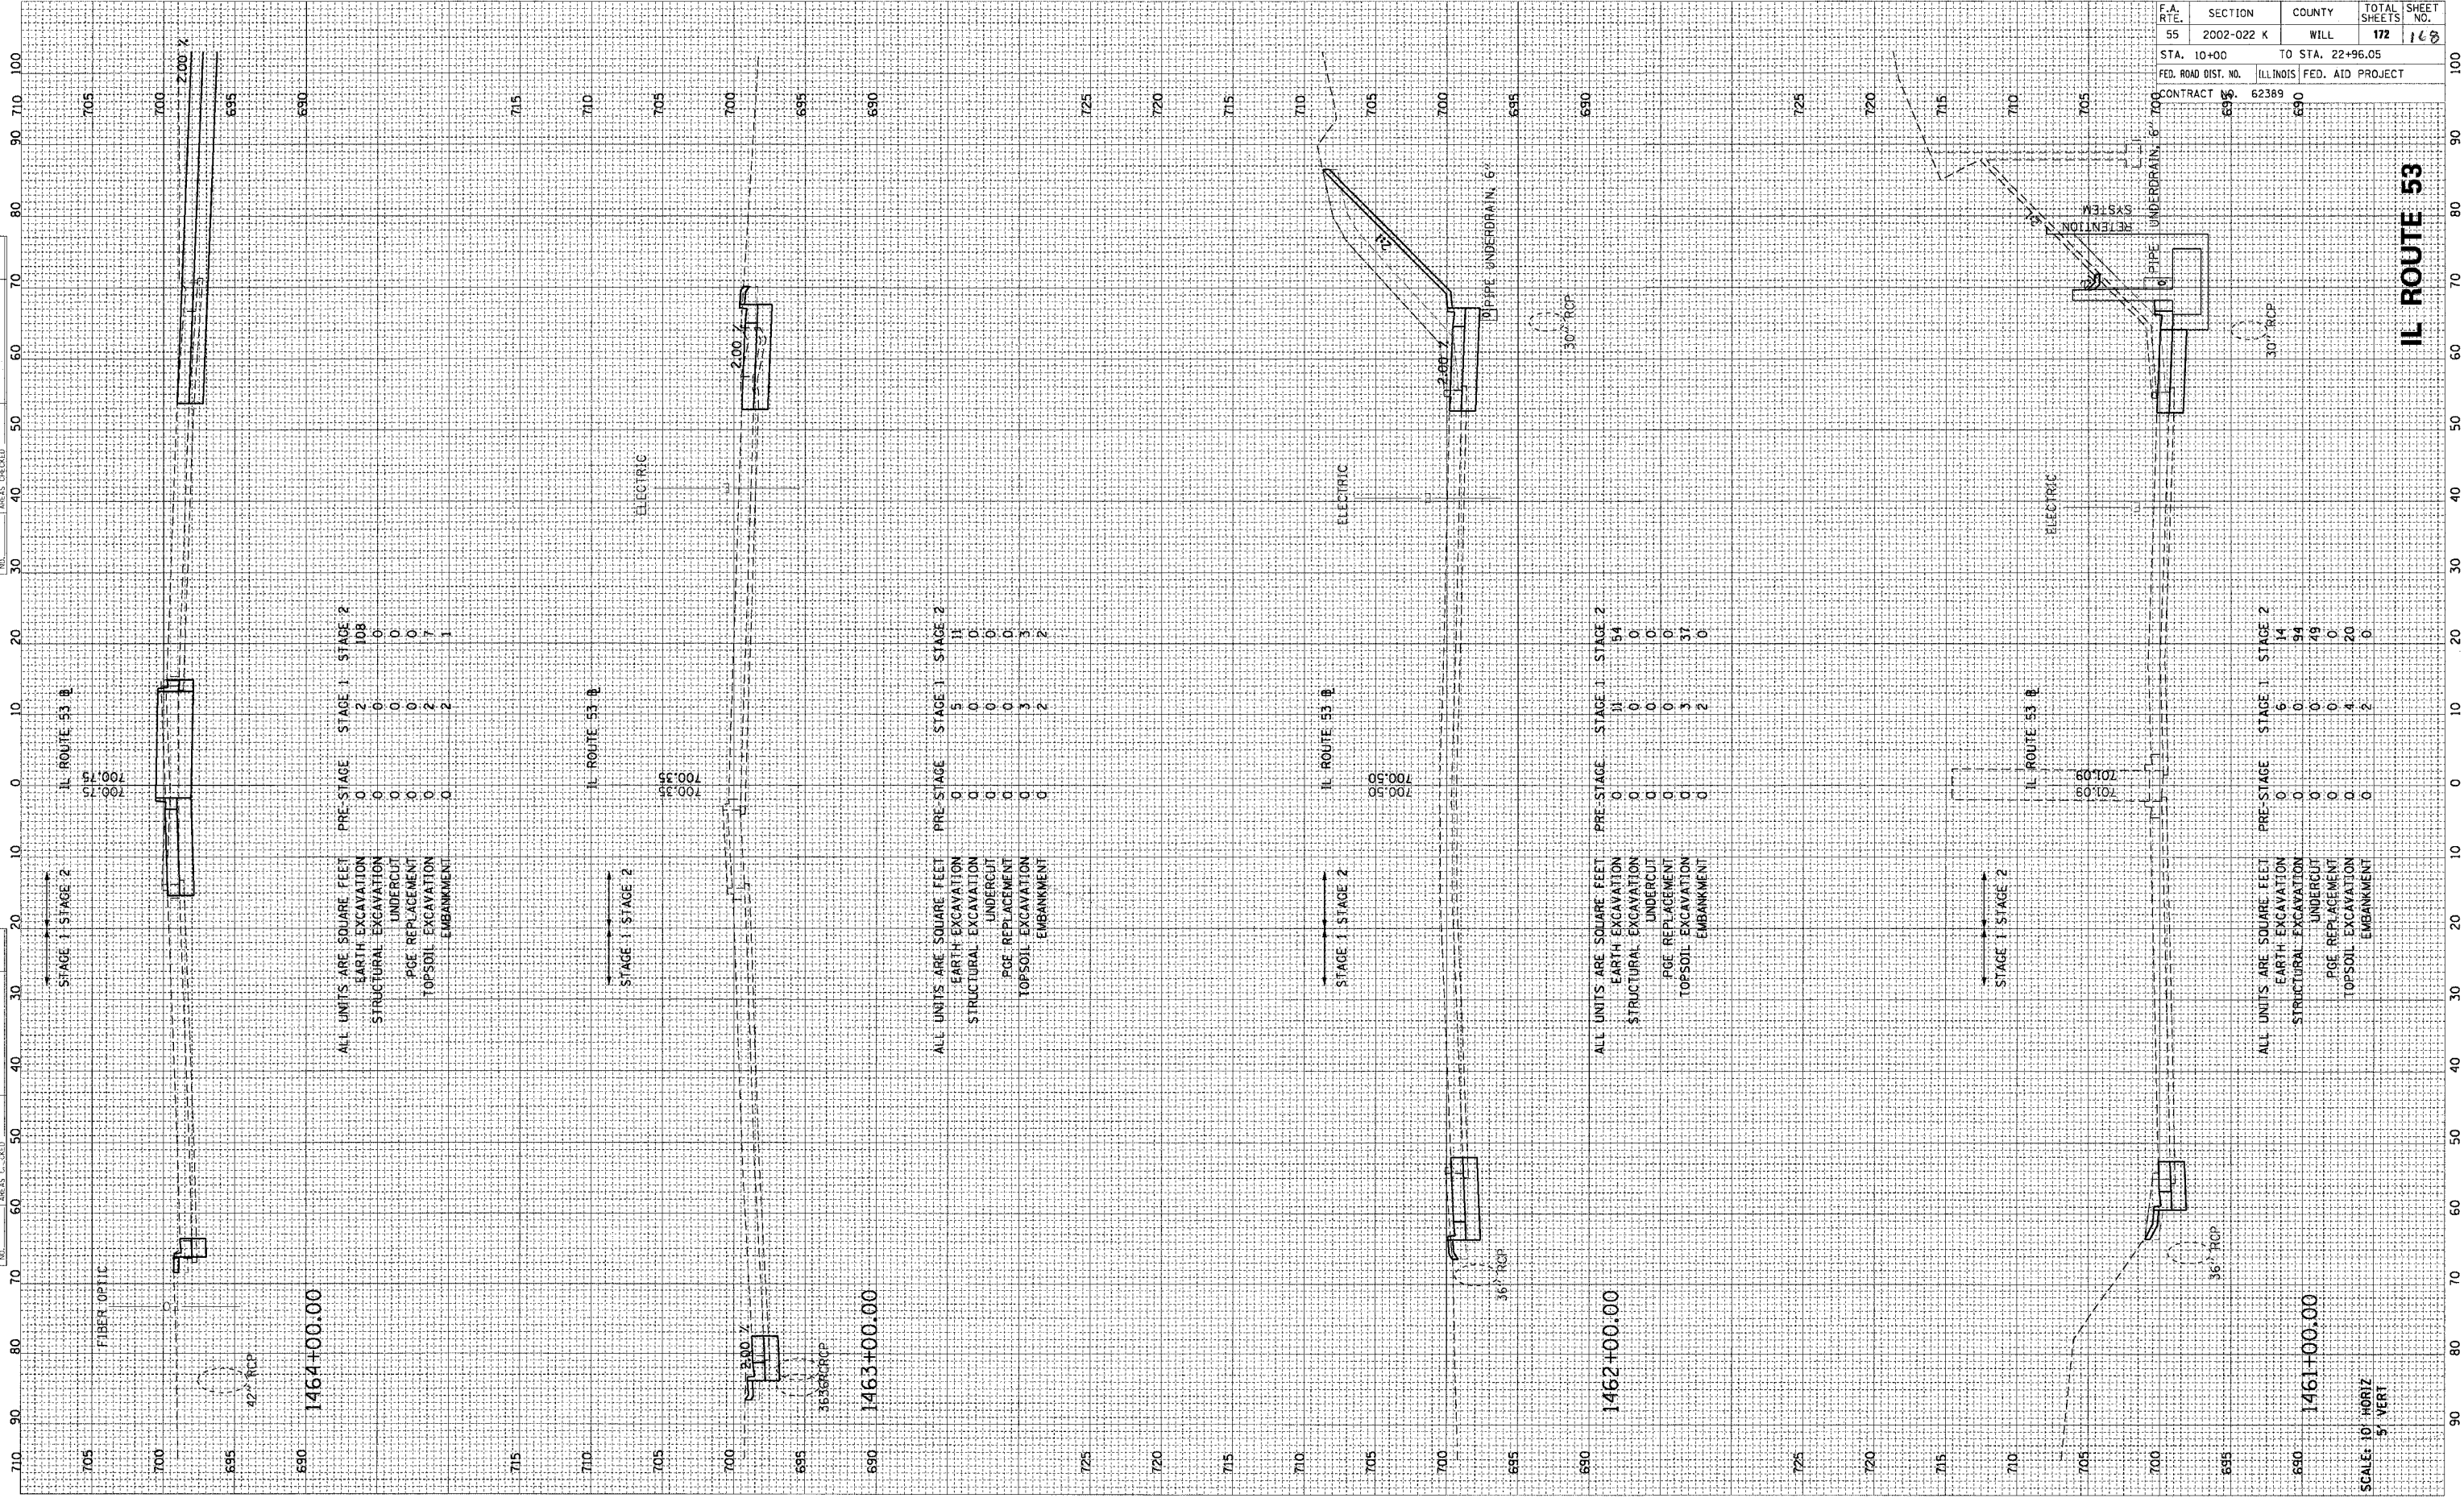

F.A. RTE.	SECTION	COUNTY	TOTAL SHEETS	SHEET NO.
55	2002-022 K	WILL	172	168
STA. 10+00 TO STA. 22+96.05		ILLINOIS FED. AID PROJECT		
FED. ROAD DIST. NO. 690		CONTRACT 62389		

ALL UNITS ARE SQUARE FEET

	PRE-STAGE	STAGE 1	STAGE 2	JOB
EARTH EXCAVATION	0	2	0	0
STRUCTURAL EXCAVATION	0	0	0	0
UNDERCUT	0	0	0	0
PGE REPLACEMENT	0	0	0	0
TOPSOIL EXCAVATION	0	2	7	7
EMBANKMENT	0	2	1	1

ALL UNITS ARE SQUARE FEET

	PRE-STAGE	STAGE 1	STAGE 2	JOB
EARTH EXCAVATION	0	5	11	11
STRUCTURAL EXCAVATION	0	0	0	0
UNDERCUT	0	0	0	0
PGE REPLACEMENT	0	0	0	0
TOPSOIL EXCAVATION	0	3	3	3
EMBANKMENT	0	2	2	2

ALL UNITS ARE SQUARE FEET

	PRE-STAGE	STAGE 1	STAGE 2	JOB
EARTH EXCAVATION	0	0	54	54
STRUCTURAL EXCAVATION	0	0	0	0
UNDERCUT	0	0	0	0
PGE REPLACEMENT	0	0	0	0
TOPSOIL EXCAVATION	0	3	37	37
EMBANKMENT	0	2	0	0

ALL UNITS ARE SQUARE FEET

	PRE-STAGE	STAGE 1	STAGE 2	JOB
EARTH EXCAVATION	0	6	14	14
STRUCTURAL EXCAVATION	0	0	94	94
UNDERCUT	0	0	49	49
PGE REPLACEMENT	0	0	0	0
TOPSOIL EXCAVATION	0	4	20	20
EMBANKMENT	0	2	0	0

SCALE: 10' HORIZ
5' VERT