



F. & L. REL.	SECTION	COUNTY	TOTAL SHEETS	SHEET NO.
55	27 BR	WILL	29	7
STA.		TO STA.		
FED. ROAD DIST. NO. ILLINOIS		FED. AID PROJECT		
CONTRACT NO. 62424				

EAST FRONTAGE ROAD

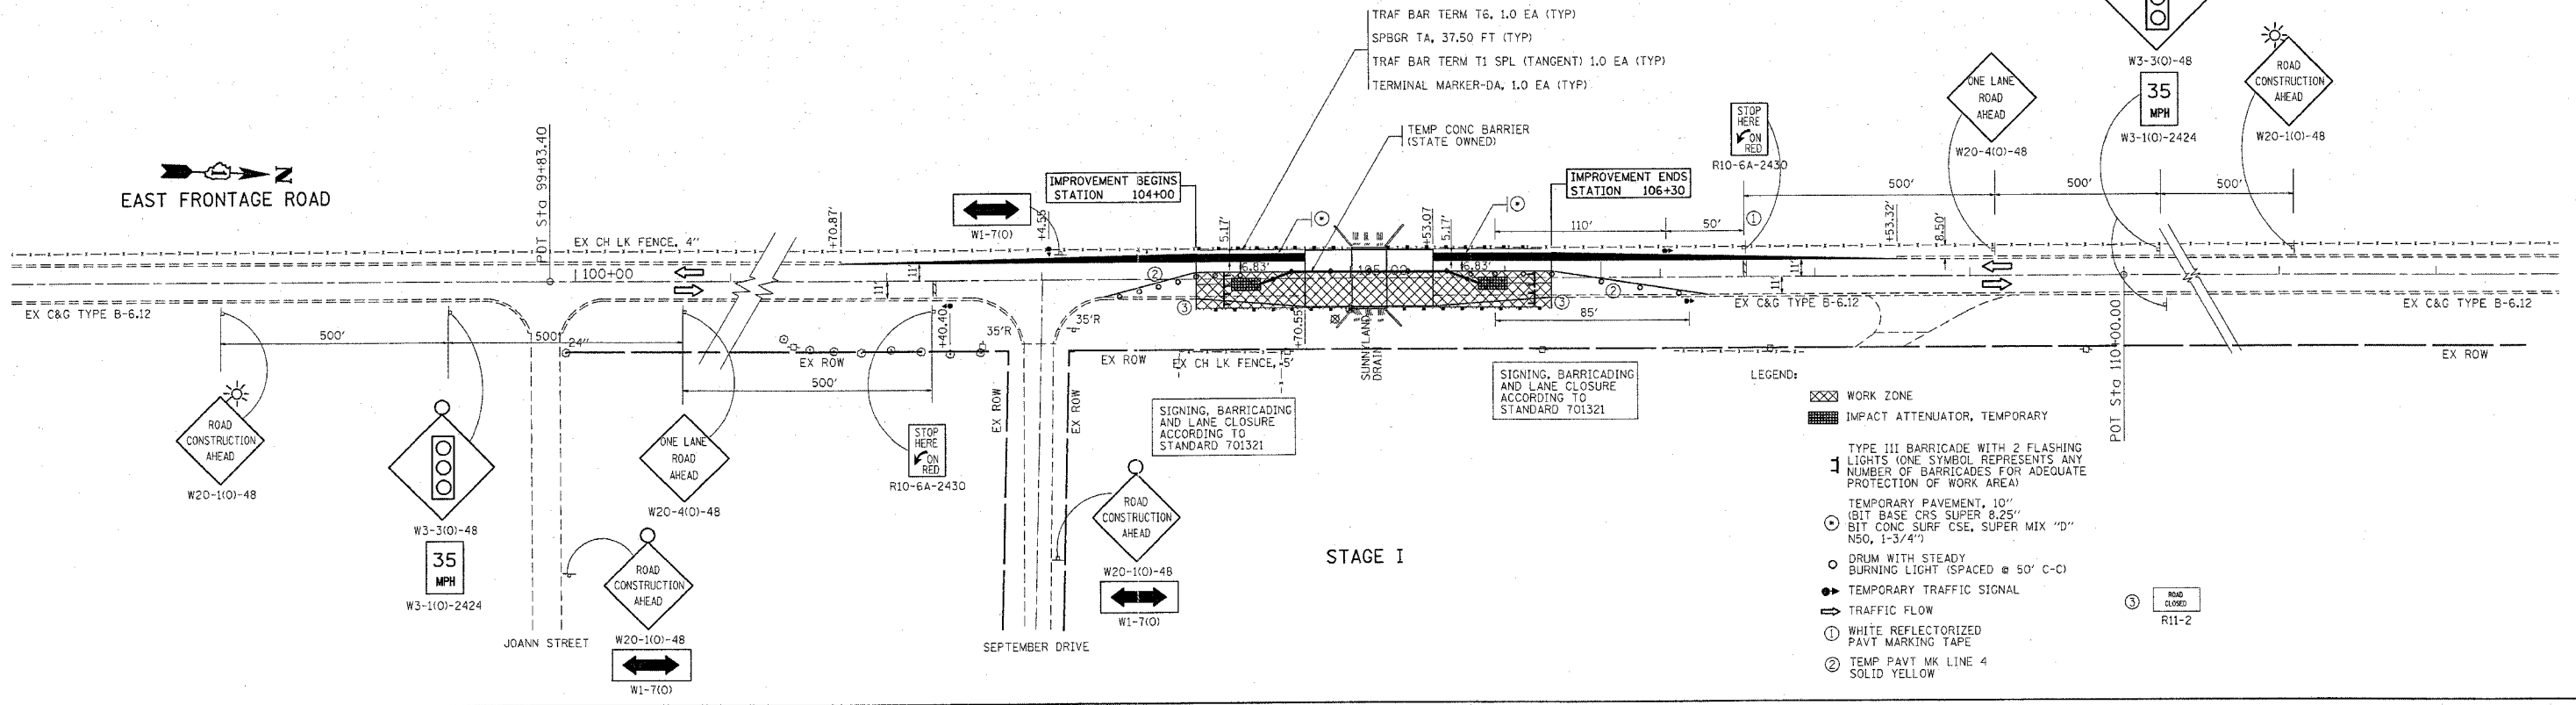

STAGE I

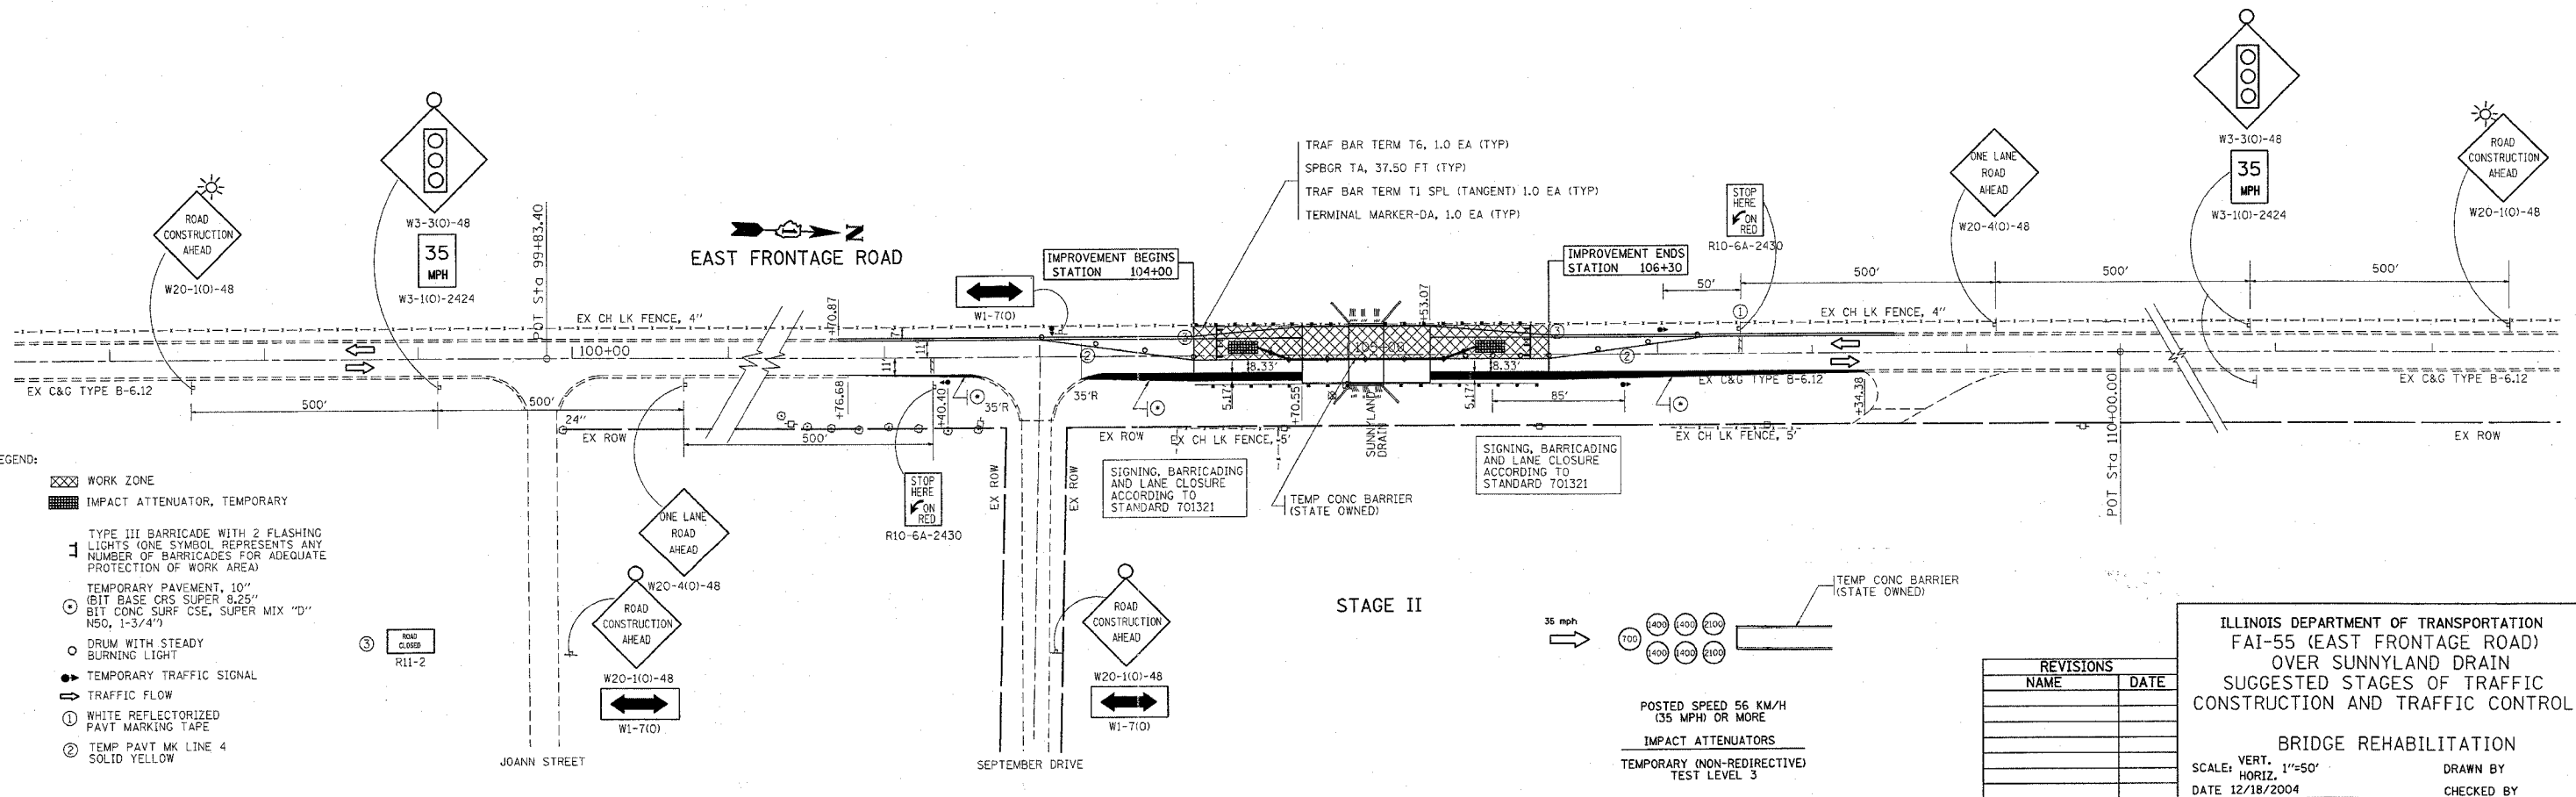

STAGE II

REVISIONS	
NAME	DATE

ILLINOIS DEPARTMENT OF TRANSPORTATION
 FAI-55 (EAST FRONTAGE ROAD)
 OVER SUNNYLAND DRAIN
 SUGGESTED STAGES OF TRAFFIC
 CONSTRUCTION AND TRAFFIC CONTROL

BRIDGE REHABILITATION
 SCALE: VERT. 1"=50'
 HORIZ. 1"=50'
 DATE 12/18/2004

DRAWN BY
 CHECKED BY

12/18/2004
 c:\projects\113802\113802a.mxd
 REF-
 VI-