


F.A.I. RTE.	SECTION	COUNTY	TOTAL SHEETS	SHEET NO.
90/94	2003-0311	COOK	976	661
STA. 1263+50.00		TO STA. 1274+50.00		
FED. ROAD DIST. NO. 1 ILLINOIS FED. AID PROJECT				

62583

NOTES:

- SEE DRAWINGS ME-01 AND ME-02 FOR ELECTRICAL SYMBOLS AND ABBREVIATIONS.
- NEW ELECTRIC SERVICE TO BE INSTALLED ON EXISTING UTILITY POLE. SEE DRAWING ESD-01 FOR ELECTRIC SERVICE INSTALLATION DETAILS.
- COORDINATE INSTALLATION OF ALL ITEMS SHOWN ON THIS SHEET WITH CONTRACT NUMBER 62694. ALL WORK INCLUDING TEMPORARY LEASED LINE CONNECTION SHOULD BE COMPLETED BY THE TIME THAT THE SIGN TRUSS IS READY TO BE INSTALLED. THE SIGN CONTROLLER CABINET AND DMS UPS CABINET SHOULD NOT BE INSTALLED PRIOR TO THE INSTALLATION OF THE SIGN.

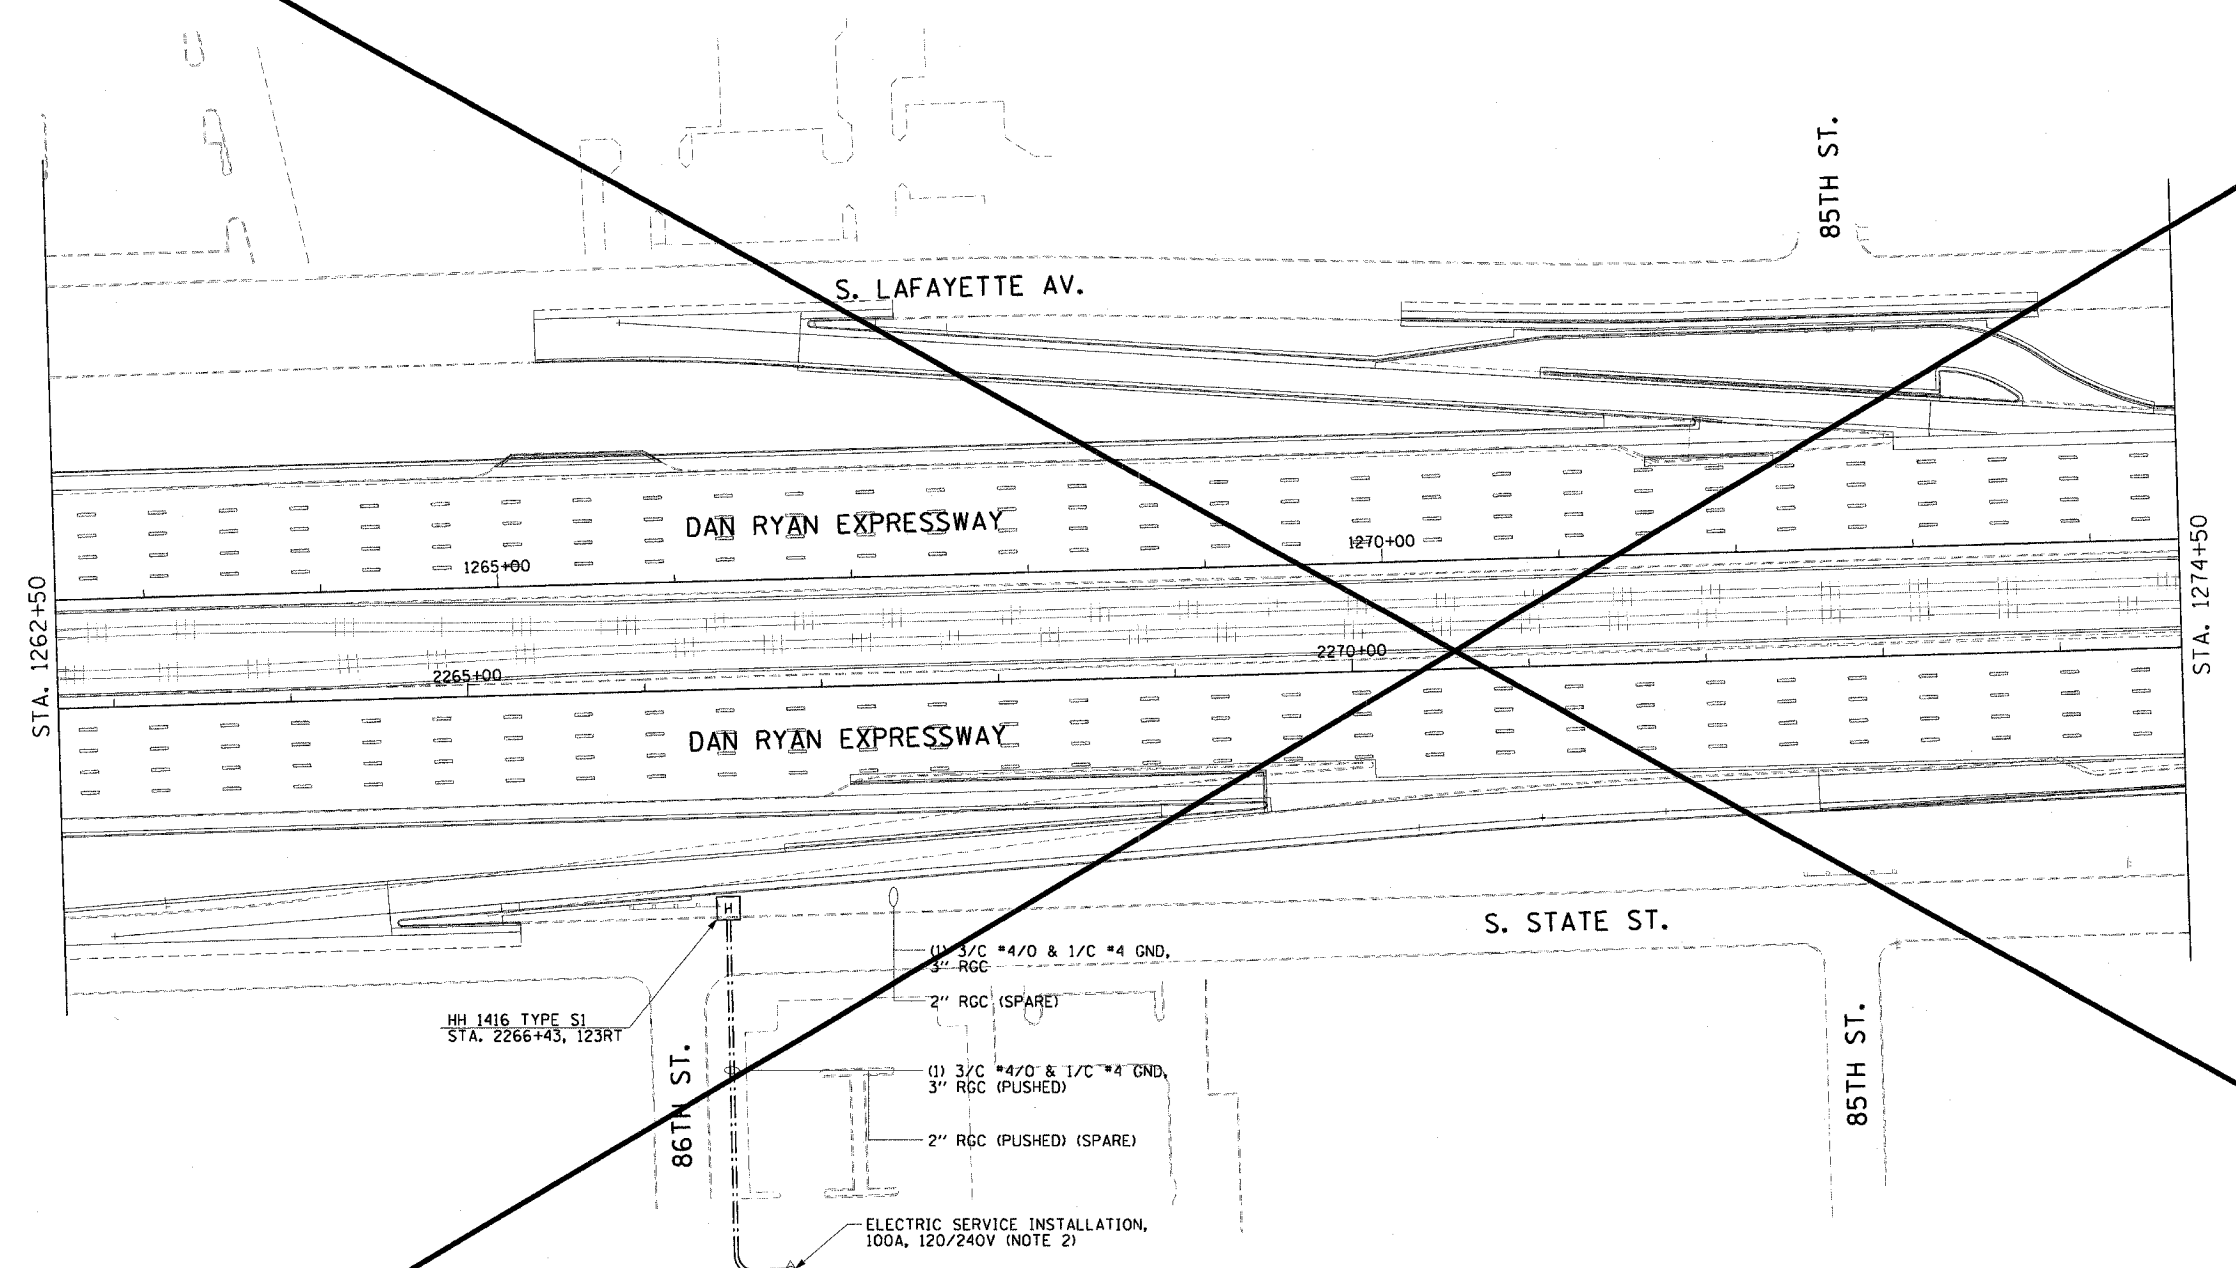

HH 1416 TYPE S1
STA. 2266+43, 123RT


(1) 3/4" #4/O & 1/C #4 GND,
3" RGC

2" RGC (SPARE)

(1) 3/4" #4/O & 1/C #4 GND,
3" RGC (PUSHED)

2" RGC (PUSHED) (SPARE)

ELECTRIC SERVICE INSTALLATION,
100A, 120/240V (NOTE 2)

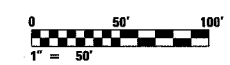

DMS-02

REVISIONS		
NAME	DATE	
REMOVED PER	2/11/05	
REVISION		

ILLINOIS DEPARTMENT OF TRANSPORTATION
F.A.I. 90/94 (DAN RYAN EXPRESSWAY)
31st STREET TO I-57


DYNAMIC MESSAGE SIGN
NB 83RD ST. SITE LAYOUT
SIGN DMS-02 (SHEET 1 OF 2)

SCALE: 1"=50'

DRAWN BY: JAR

DATE: October 29, 2004

CHECKED BY: BMW

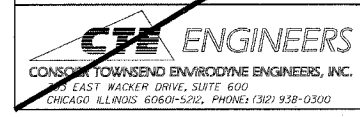

02/09/2005 03:39:09 PM