


SECTION	COUNTY	TOTAL SHEETS	SHEET NO.
2003-0311	COOK	976	766
STA. 1632+00	TO STA. 1644+00		
FED. ROAD DIST. NO.	ILLINOIS FED. AID PROJECT		
62583			

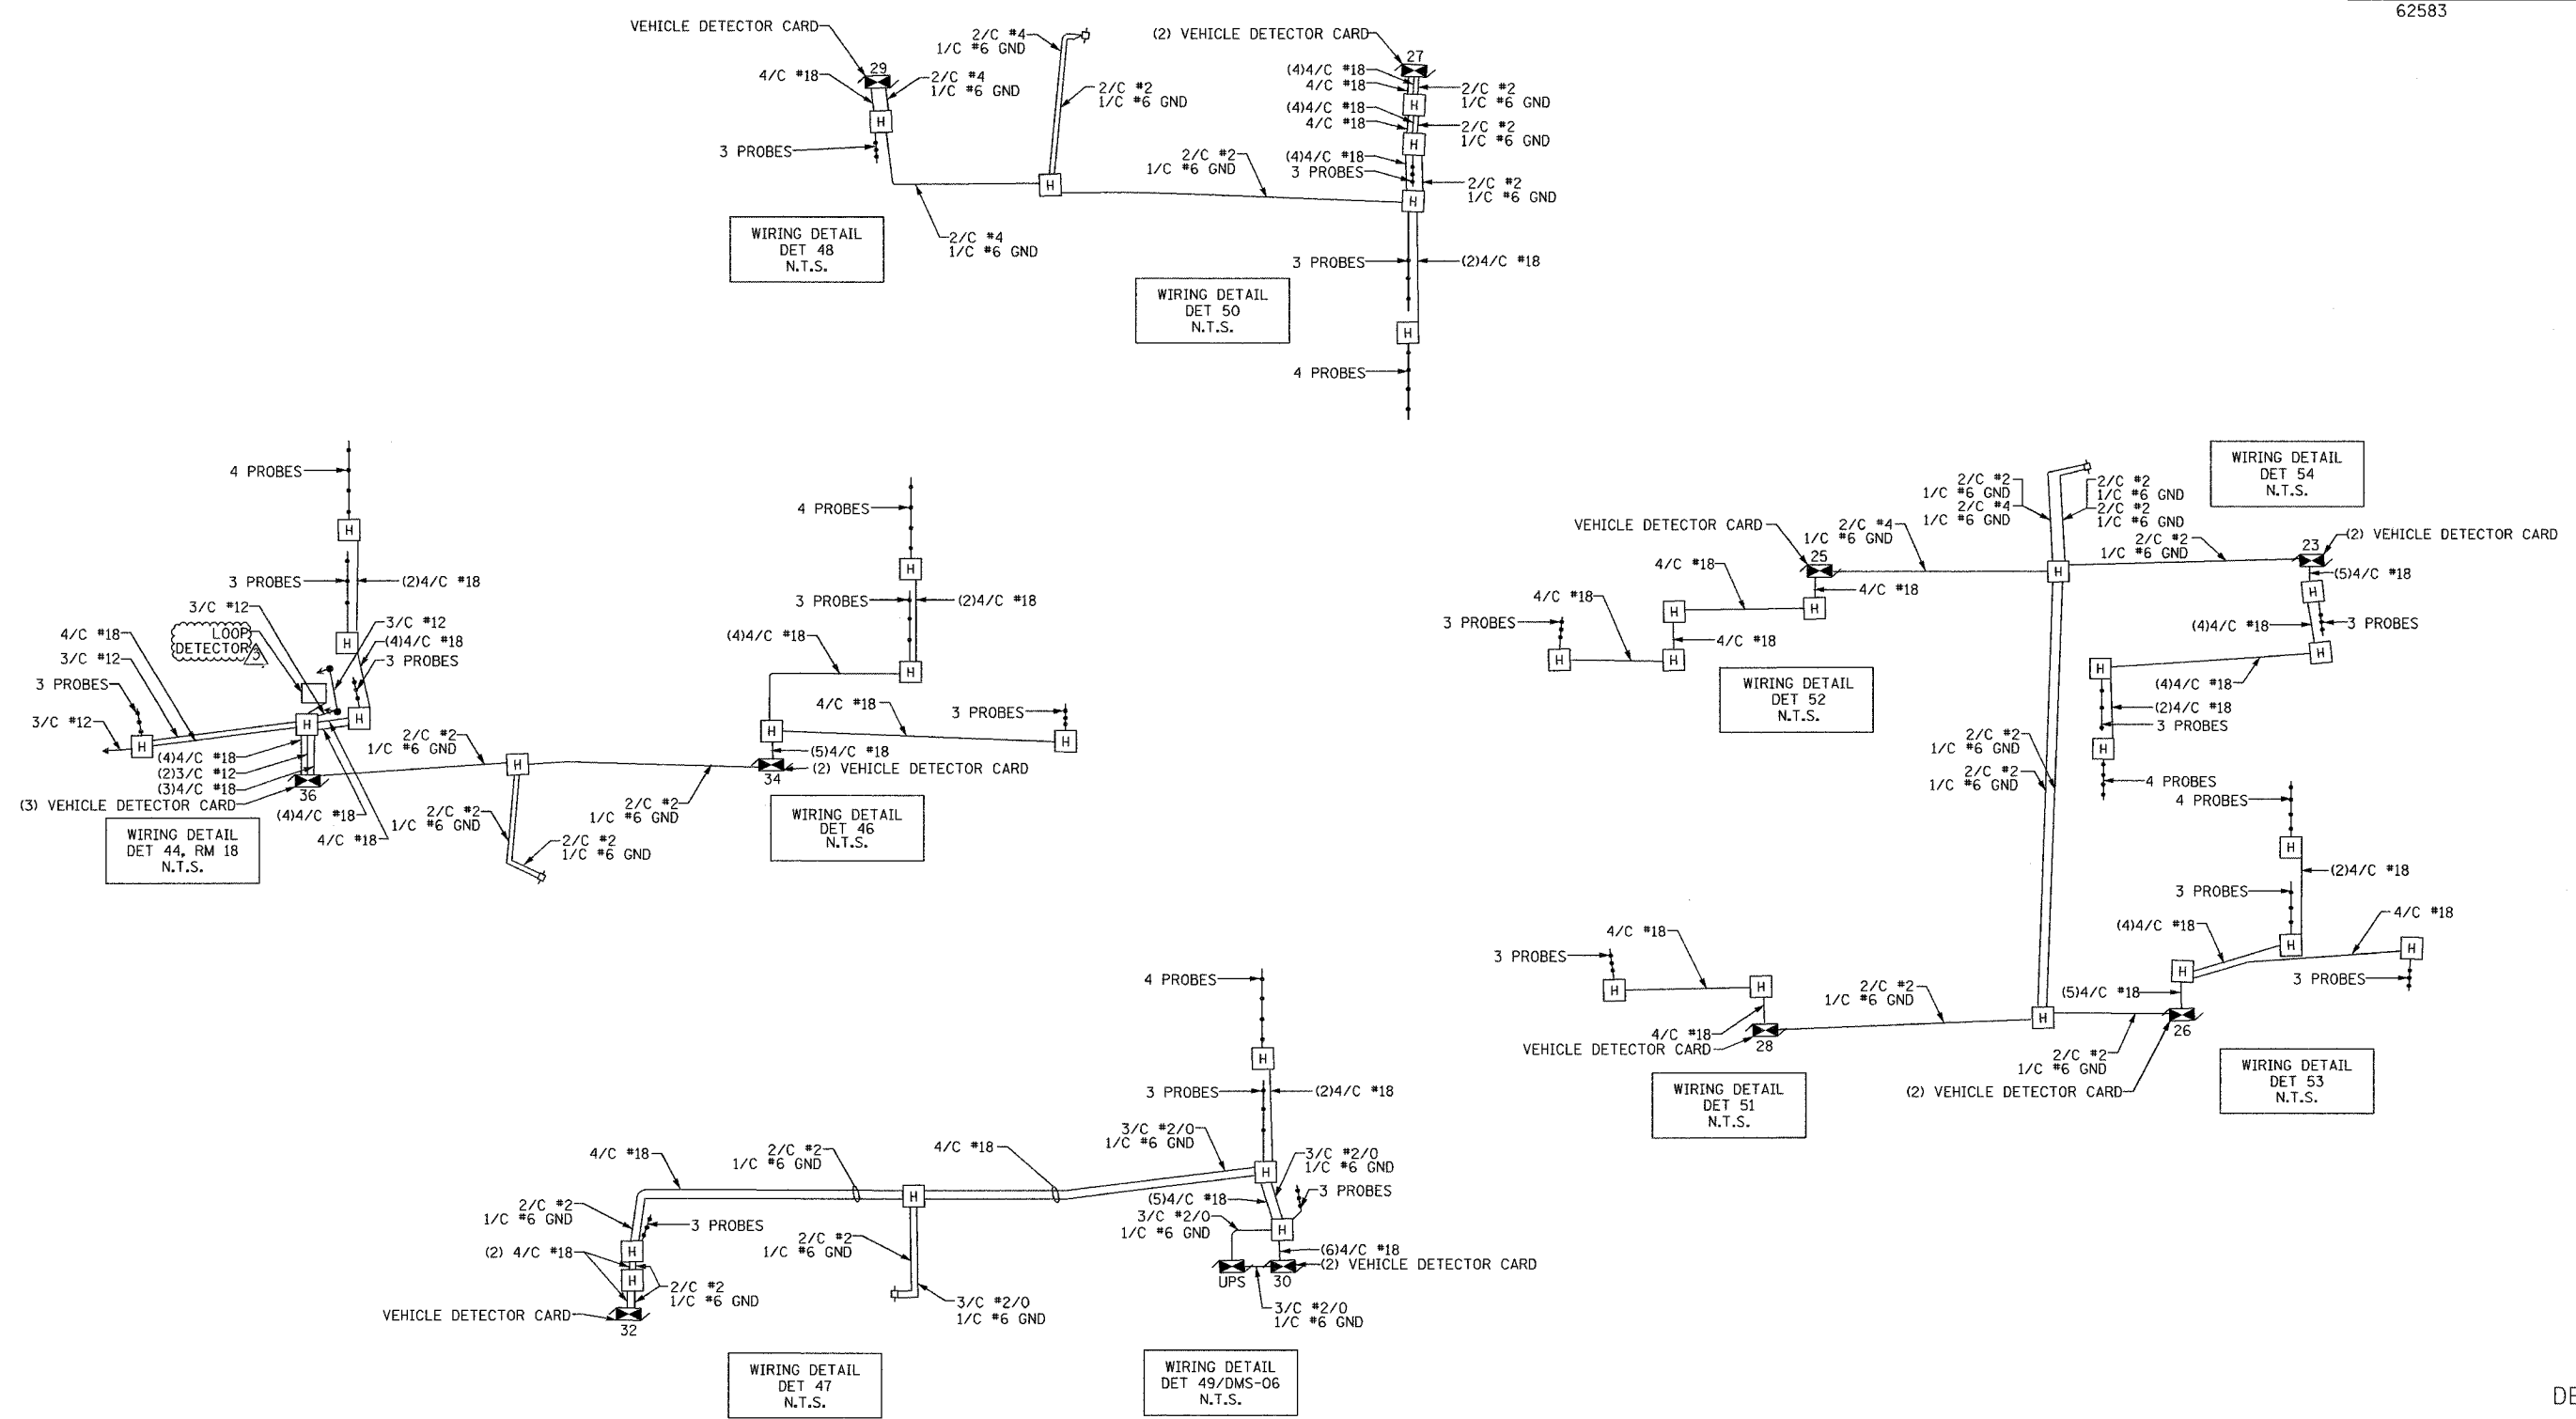

LEGEND  
 — PROPOSED ITEMS  
 - - - BY OTHERS ITEMS

REVISIONS	
NAME	DATE
REVISION	2/11/05

ILLINOIS DEPARTMENT OF TRANSPORTATION  
 F.A.I. 94/90 (DAN RYAN EXPRESSWAY)  
 31st STREET to I-57

SURVEILLANCE WIRING DIAGRAMS  
 (SHEET 6 OF 6)

SCALE: NOT TO SCALE  
 DATE: October 29, 2004

DRAWN BY: DHI  
 CHECKED BY: CJH

DET-53

**Edwards AND Kelcey**  
 ONE NORTH FRANKLIN  
 CHICAGO, IL 60606  
 PHONE: (312) 251-3000  
 FAX: (312) 251-3015  
 WEB: WWW.EKCORP.COM

02/09/2005 09:30:23 AM