




SECTION	COUNTY	TOTAL SHEETS	SHEET NO.
2003-0311	COOK	976	826
STA.	TO STA.		
FED. ROAD DIST. NO.	ILLINOIS FED. AID PROJECT		
62583			

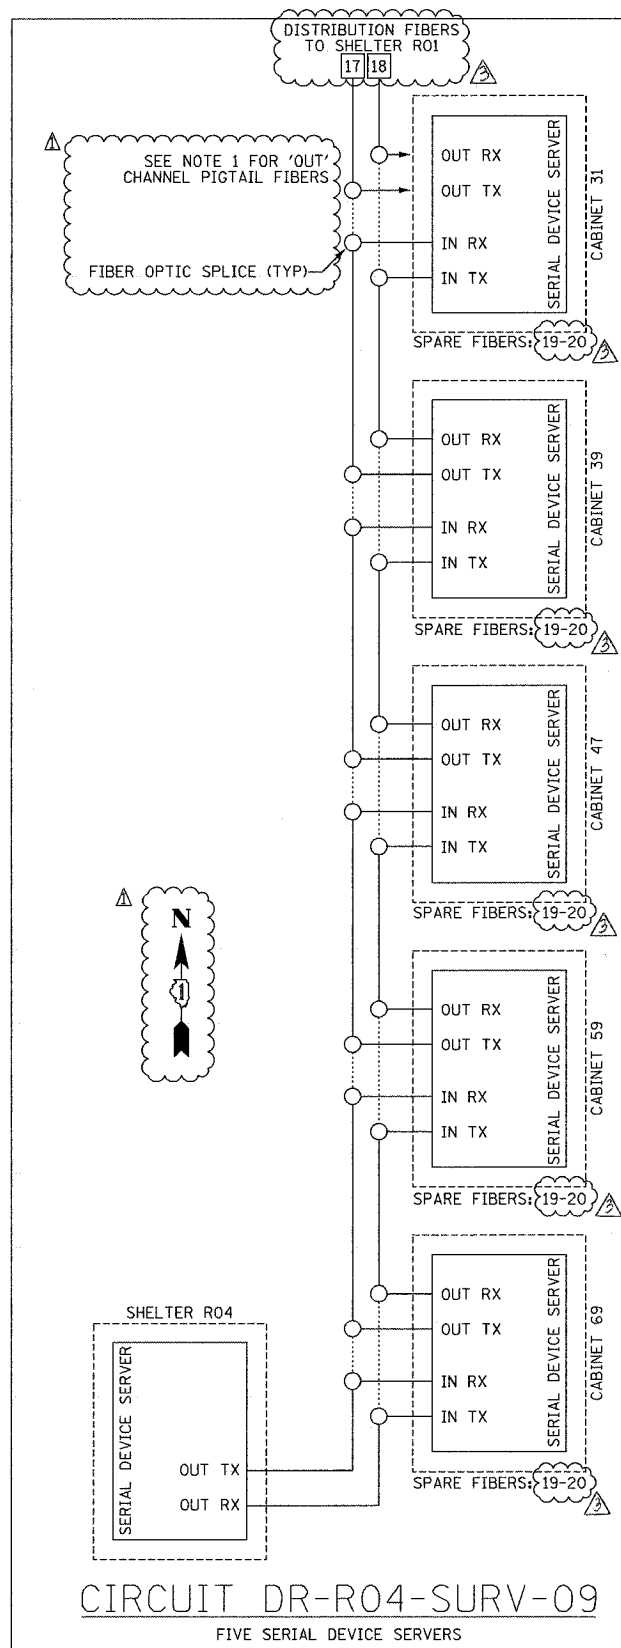


**CIRCUIT DR-R04-SURV-09**  
FIVE SERIAL DEVICE SERVERS

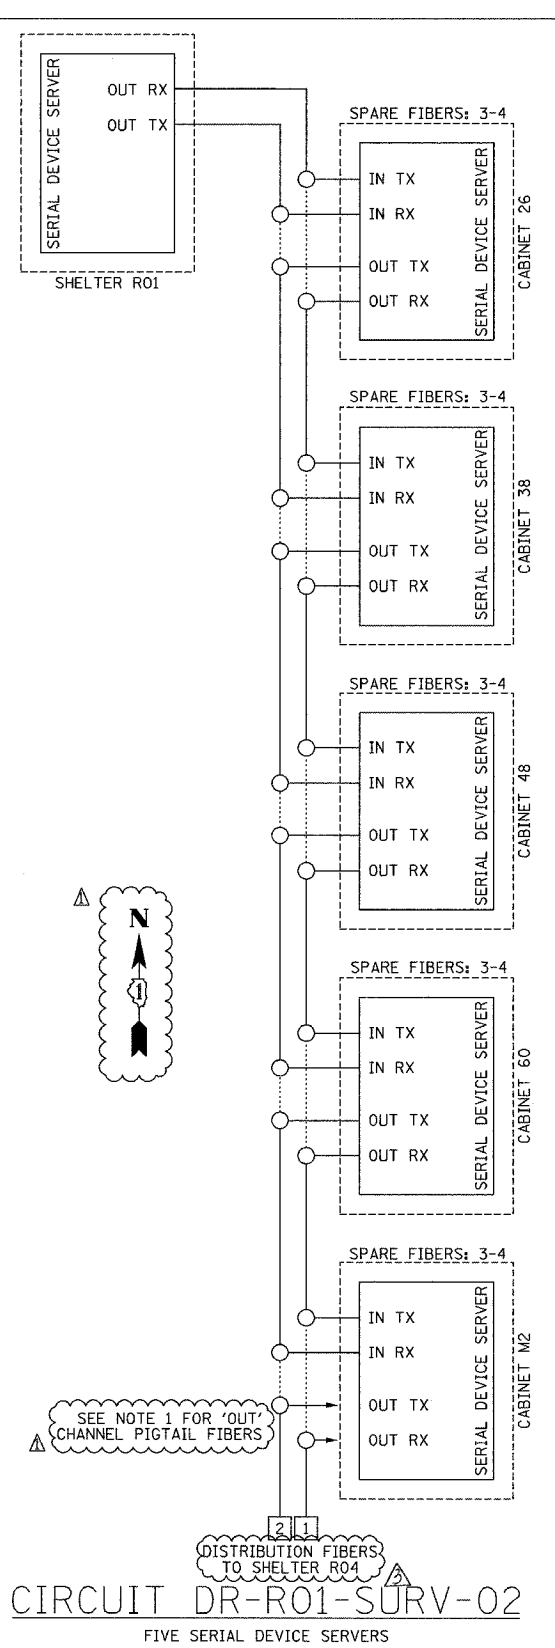

**CIRCUIT DR-R01-SURV-02**  
FIVE SERIAL DEVICE SERVERS

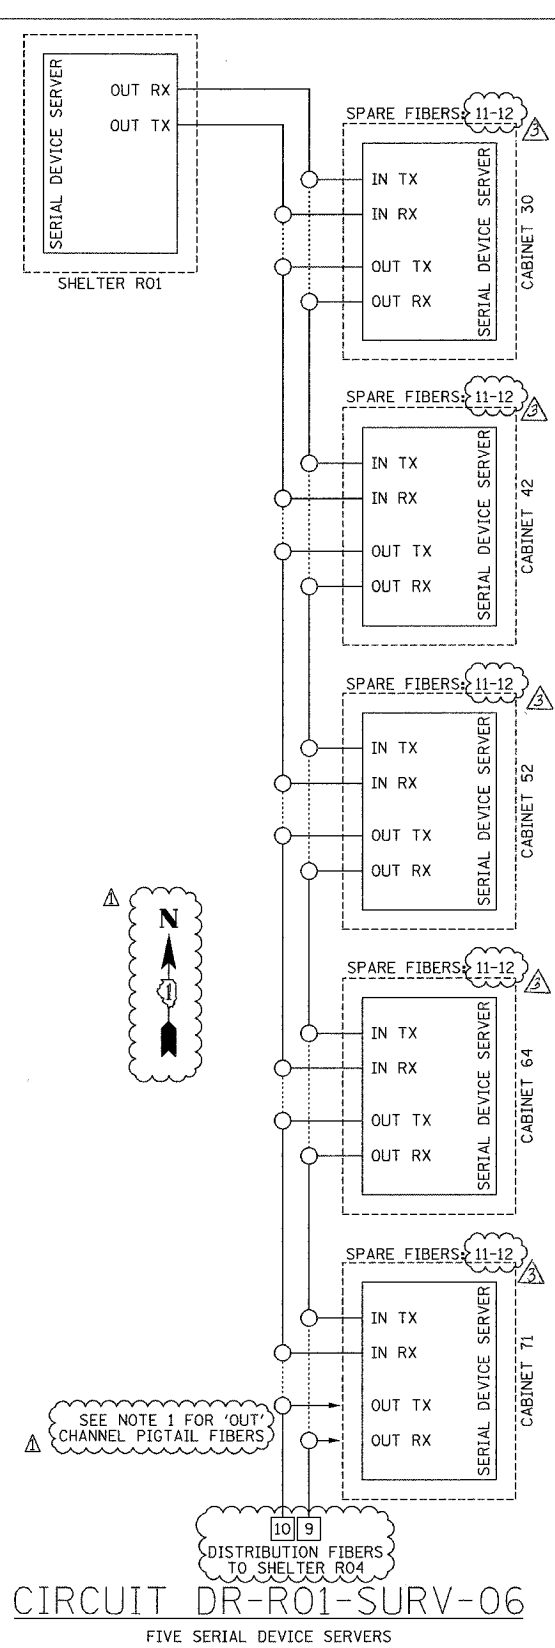

**CIRCUIT DR-R01-SURV-06**  
FIVE SERIAL DEVICE SERVERS

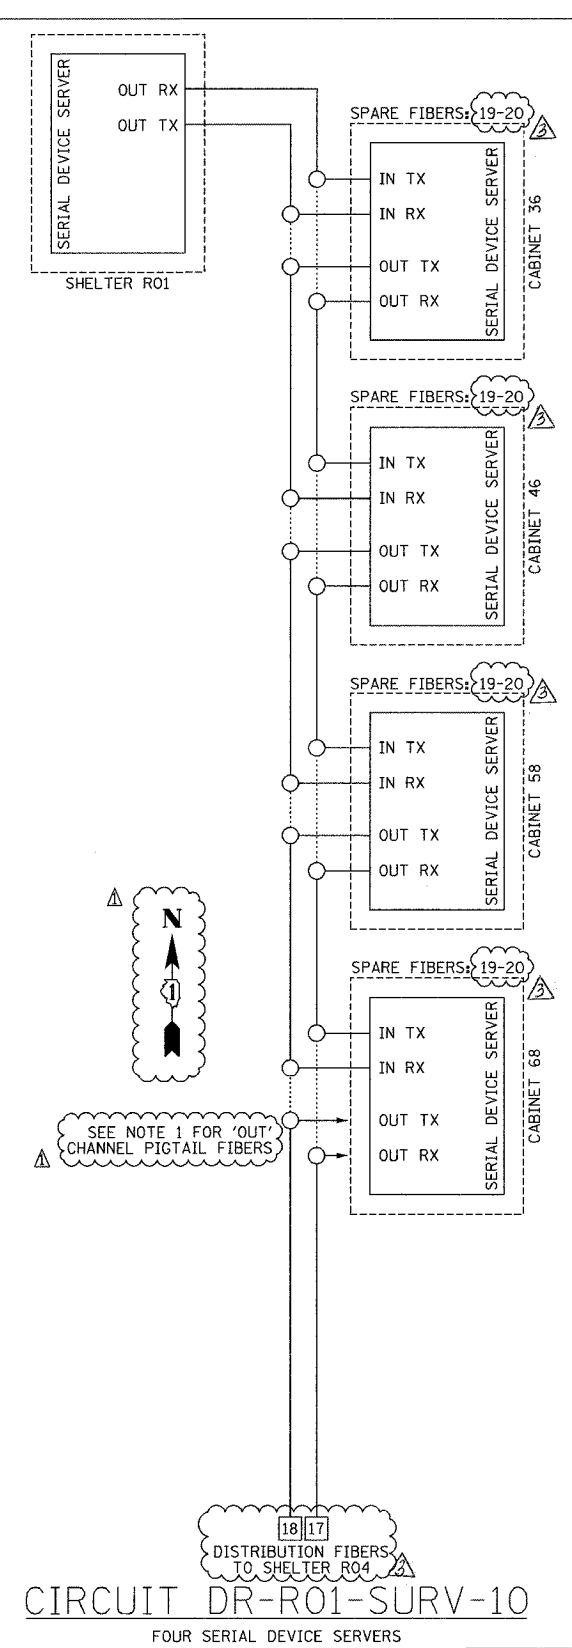

**CIRCUIT DR-R01-SURV-10**  
FOUR SERIAL DEVICE SERVERS

**Edwards AND Kelcey**  
ONE NORTH FRANKLIN  
CHICAGO, IL 60606  
PHONE: (312) 251-3000  
FAX: (312) 251-3015  
WEB: WWW.EKCORP.COM

- NOTES:**
1. FIBERS IN PIGTAIL ARE SPliced TO MAINLINE FIBERS AND TERMINATED IN THE CABINET BUT ARE NOT CONNECTED TO EQUIPMENT.
  2. THIS SHEET PROVIDES AN OVERVIEW OF THE SURVEILLANCE SYSTEM. FOR LOCATIONS OF EQUIPMENT INSTALLATION, SEE SHEETS DET-01 THRU DET-47.
  3. CONNECTIONS BETWEEN EQUIPMENT IS BY FIBER OPTIC CABLE INSTALLED UNDER THIS CONTRACT. SEE SHEETS COMM-01 THRU COMM-51 FOR FIBER INSTALLATION PLANS.
  4. FOR FIBER OPTIC SPLICE TABLES, SEE SHEETS COMM-62 THRU COMM-69.

REVISIONS	
NAME	DATE
REVISION 1	12/17/04
REVISION	02/11/05

ILLINOIS DEPARTMENT OF TRANSPORTATION  
F.A.I. 94/90 (DAN RYAN EXPRESSWAY)  
31st STREET to I-57

**SURVEILLANCE SYSTEM DIAGRAMS**  
(SHEET 2 OF 3)

SCALE: NOT TO SCALE  
DATE: October 29, 2004

DRAWN BY: DHI  
CHECKED BY: JEZ

P:\0300\9035\Vis\coord\0202525.sht 02/08/2005 04:21:49 PM