


F.A.I. RTE.	SECTION	COUNTY	TOTAL SHEETS	SHEET NO.
90/94	2003-0311	COOK	976	896
STA.		TO STA.		
FED. ROAD DIST. NO. 1		ILLINOIS FED. AID PROJECT		


62583

NOTES:

- SEE DRAWINGS ME-01 AND ME-02 FOR ELECTRICAL SYMBOLS AND ABBREVIATIONS.
- UNLESS OTHERWISE STATED, ALL CONDUIT TO BE FURNISHED AND INSTALLED BY OTHERS UNDER A SEPARATE CONTRACT.
- UNLESS OTHERWISE STATED, ALL ELECTRIC CABLE TO BE FURNISHED AND INSTALLED UNDER THIS CONTRACT.
- CONDUIT AND CABLE SIZES AS SHOWN ON THE PLAN SHEETS DMS-01 THROUGH DMS-08.
- HANDHOLE AND CONDUIT ENTRY CONFIGURATION IS TYPICAL. CONDUITS MAY ALSO GO FROM THE WALL DIRECTLY TO A CONTROLLER CABINET DEPENDING ON LOCATION.
- WHEN CONDUITS ENTER SIGN TRUSS THEY SHALL ENTER ONE INTO EACH LEG.

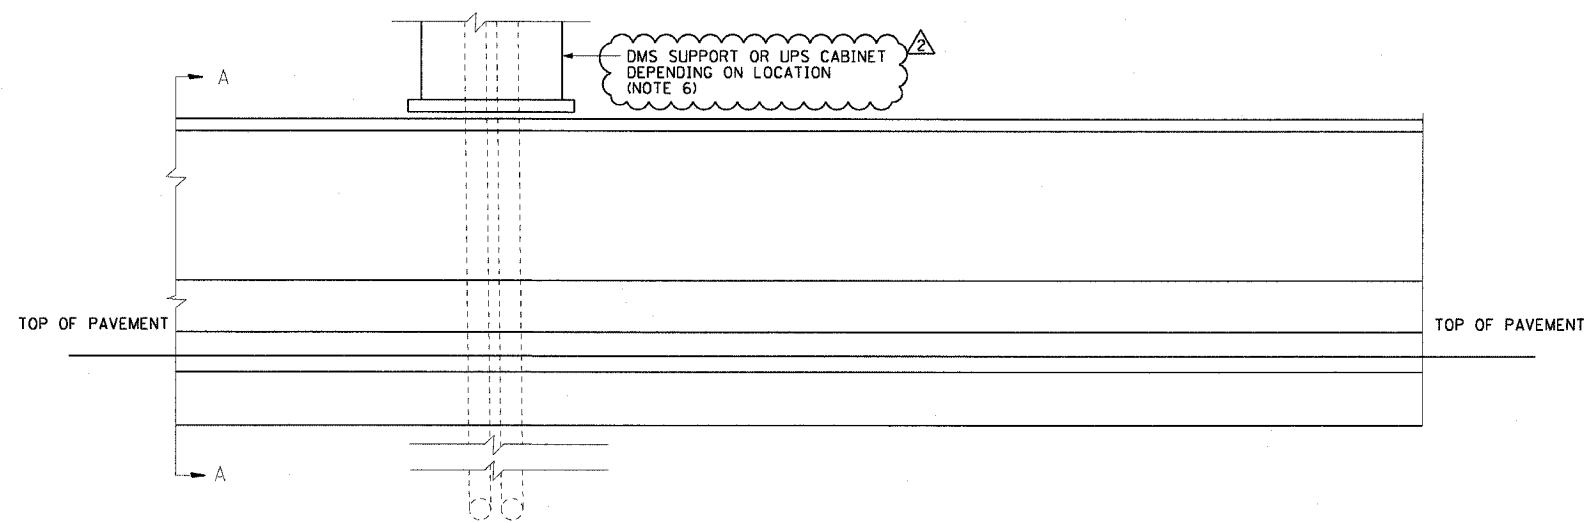

1  
DT-01  
MEDIAN WALL DUCT DETAIL ELEVATION

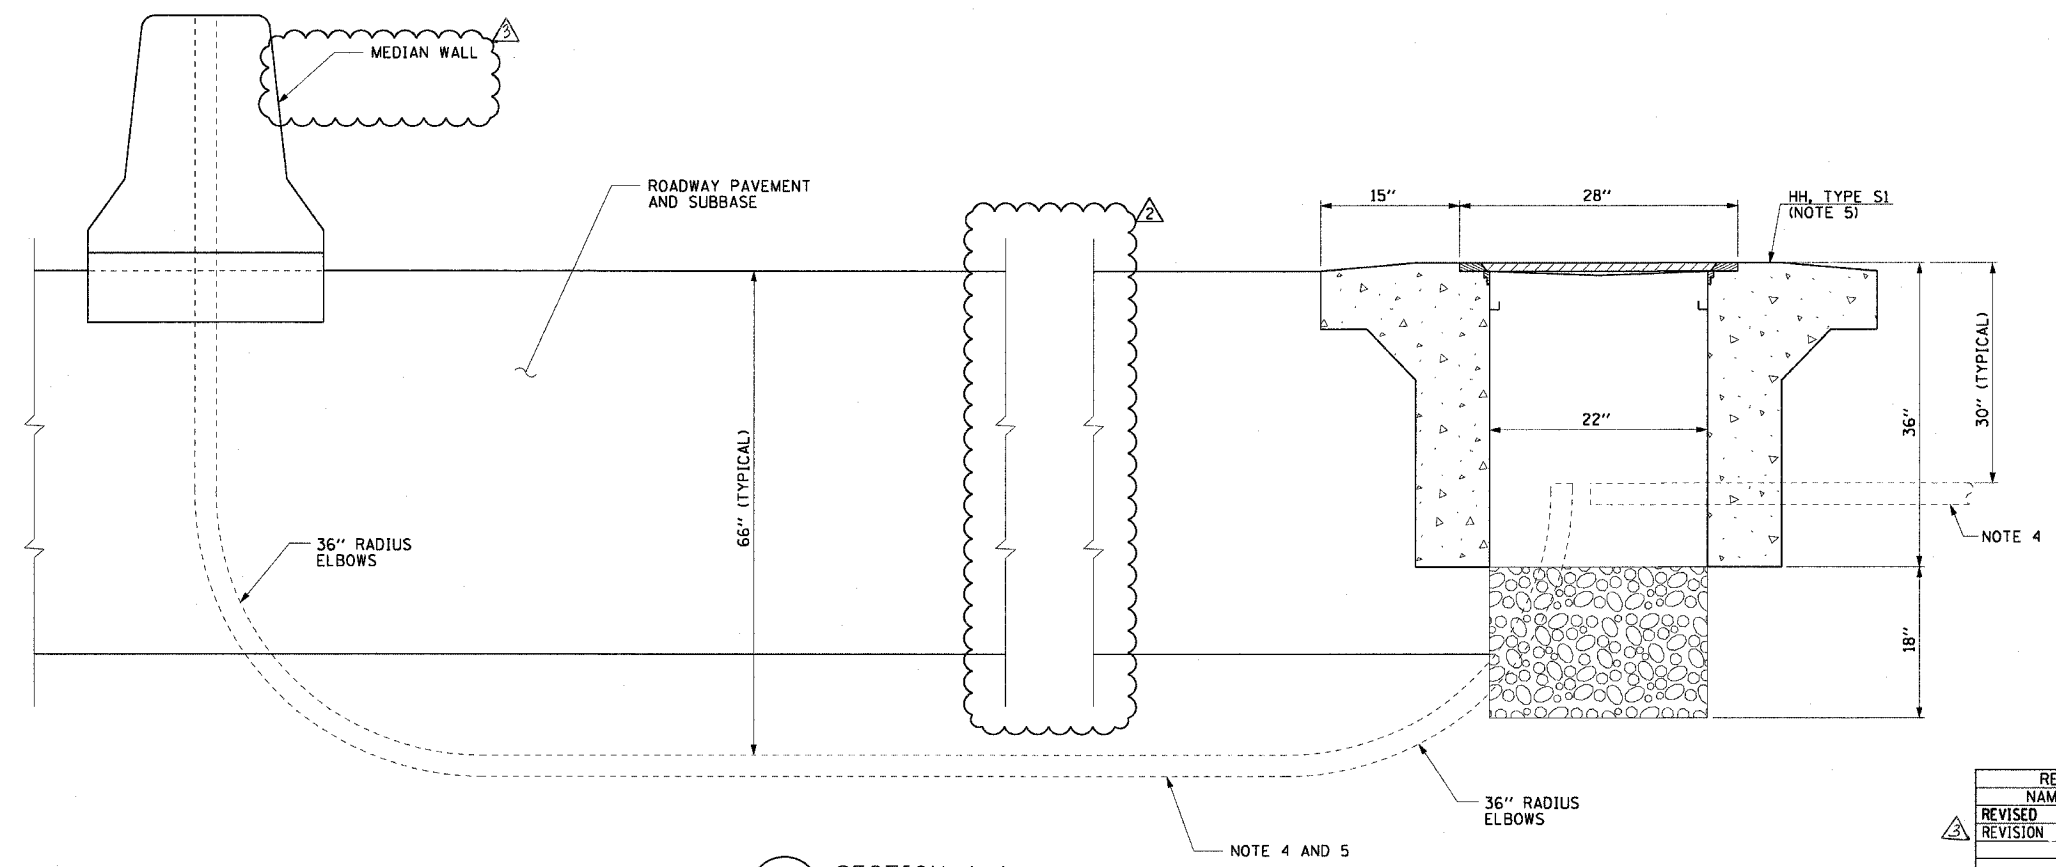

2  
DT-01  
SECTION A-A

REVISIONS	
NAME	DATE
REVISED	1/21/05
REVISION	2/11/05

ILLINOIS DEPARTMENT OF TRANSPORTATION  
 F.A.I. 90/94 (DAN RYAN EXPRESSWAY)  
 31st STREET TO I-57  
 DUCT DETAIL FOR CANTELEVER MOUNTED  
 DMS (NO JUNCTION BOX IN BARRIER WALL)

SCALE: NONE  
 DATE: October 29, 2004  
 DRAWN BY: HAR  
 CHECKED BY: BMW

m:\p\40468\Electrical\9-11\5151\Contract\2070200124.dwg  
 02/10/2005 02:39:26 PM