

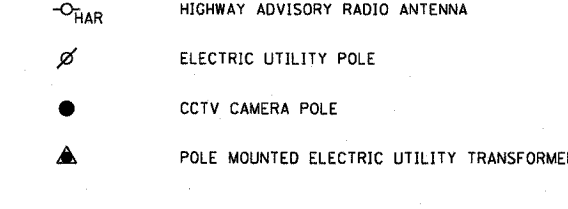
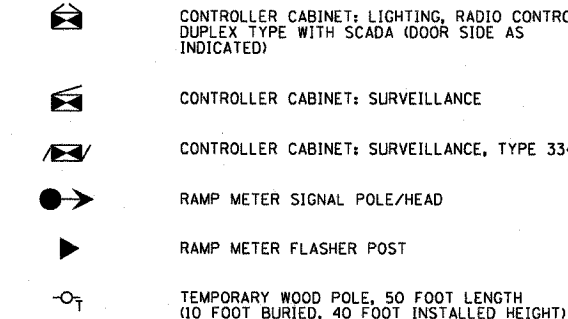
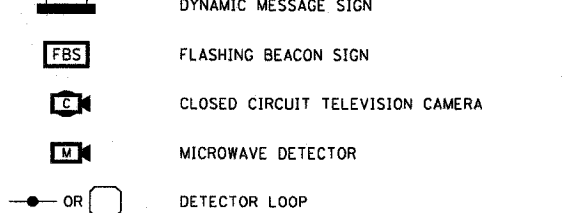
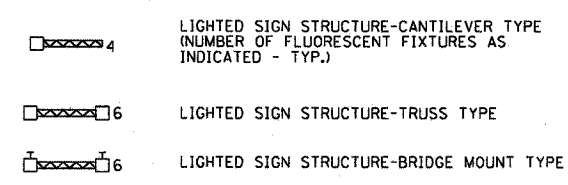
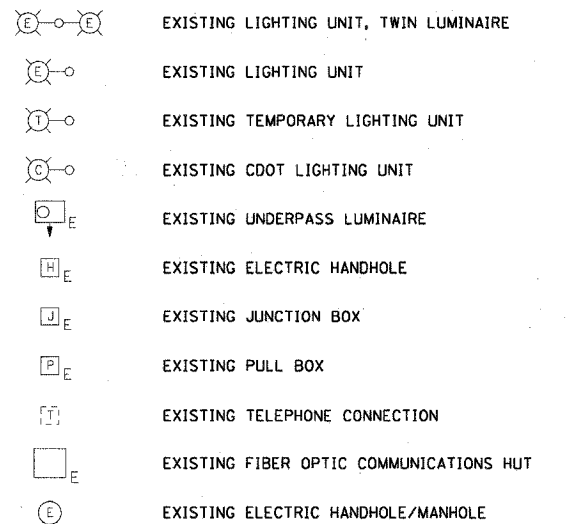
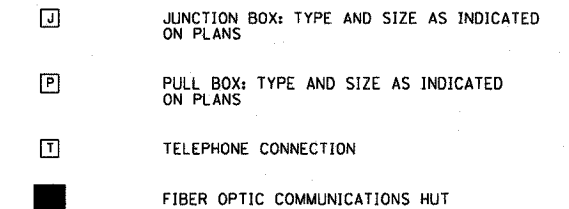
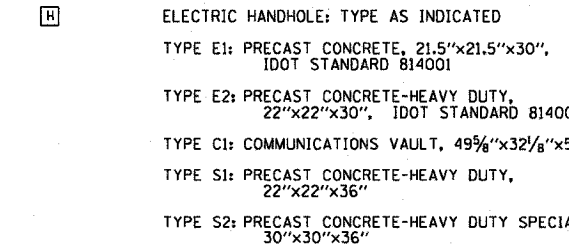
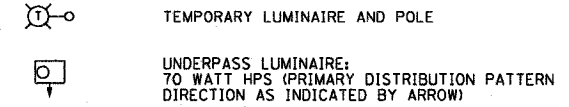
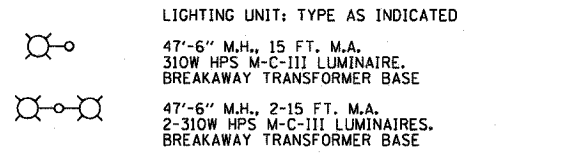
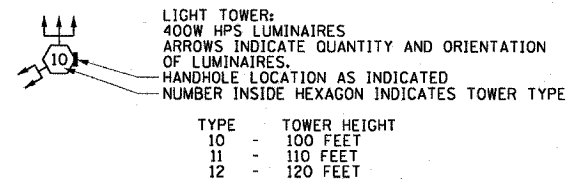


F.A.I. RTE.	SECTION	COUNTY	TOTAL SHEETS	SHEET NO.
90/94	2003-0311	COOK	976	49
STA.	TO STA.			
FED. ROAD DIST. NO. 1 ILLINOIS FED. AID PROJECT				


**ELECTRICAL SYMBOLS FOR PROPOSED WORK**

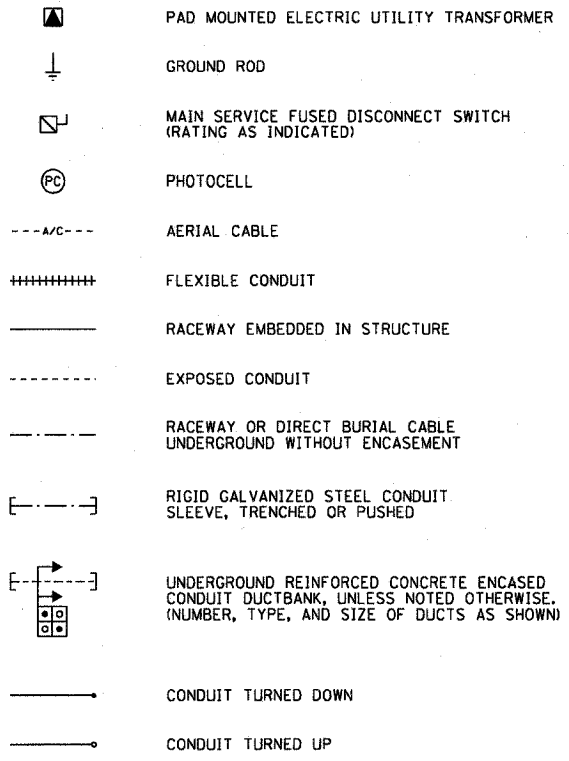


**ELECTRICAL SYMBOLS FOR EXISTING CONDITIONS**

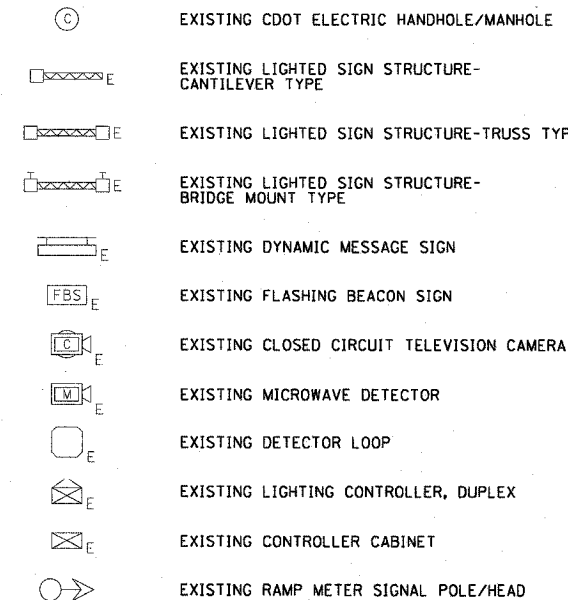

**GENERAL ELECTRICAL CALLOUTS**

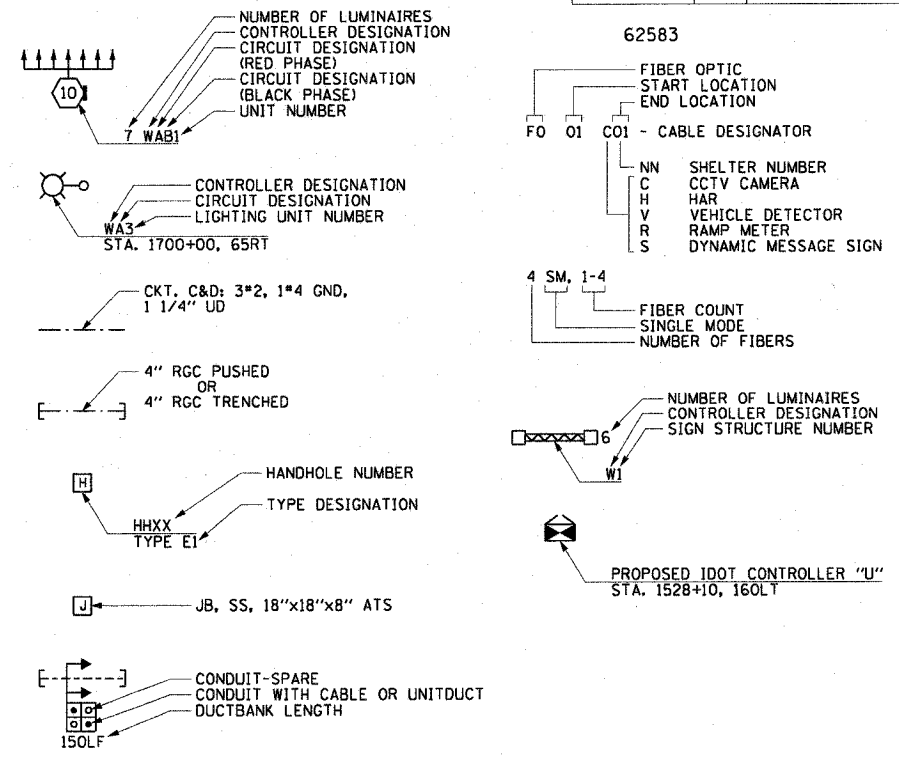

**TYPICAL EXISTING TO BE REMOVED SYMBOLS**

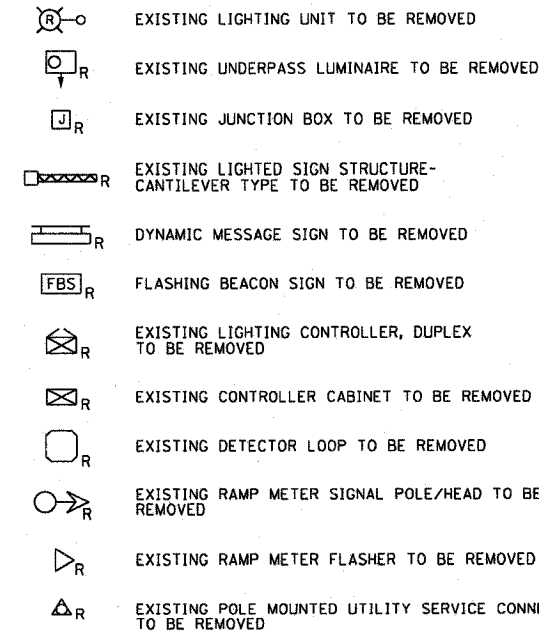

REVISIONS	
NAME	DATE

ILLINOIS DEPARTMENT OF TRANSPORTATION  
 F.A.I. 90/94 (DAN RYAN EXPRESSWAY)  
 31st STREET TO I-57  
**ELECTRICAL SYMBOLS**  
 SCALE: NOT TO SCALE  
 DATE: October 29, 2004  
 DRAWN BY: CJM  
 CHECKED BY: WDS

10/18/2004 09:31:35 AM