
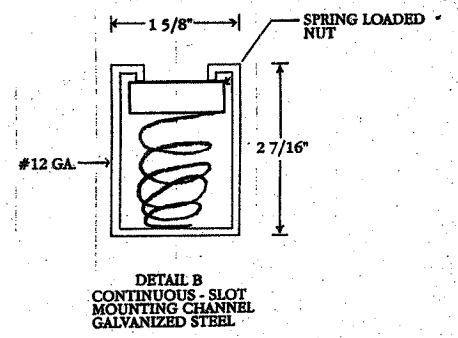
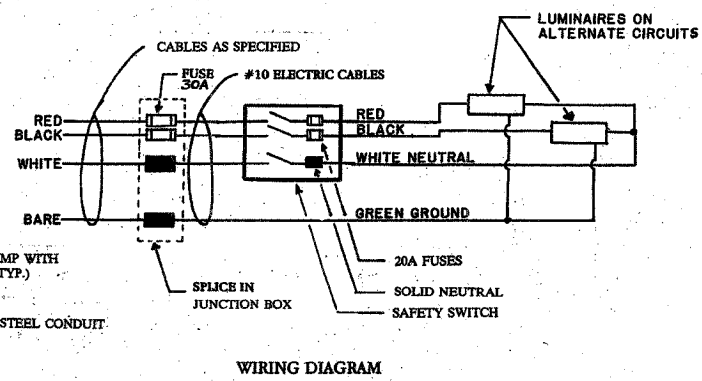
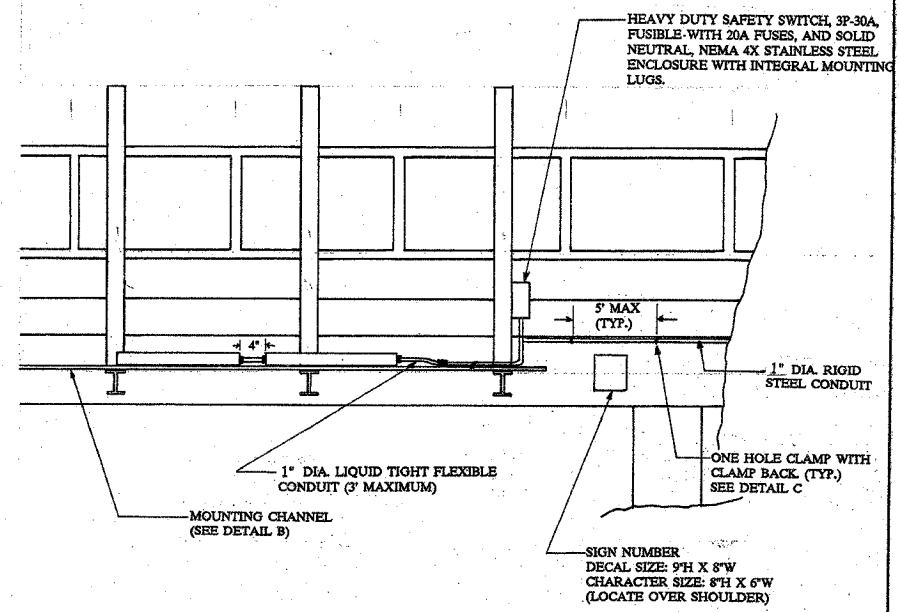
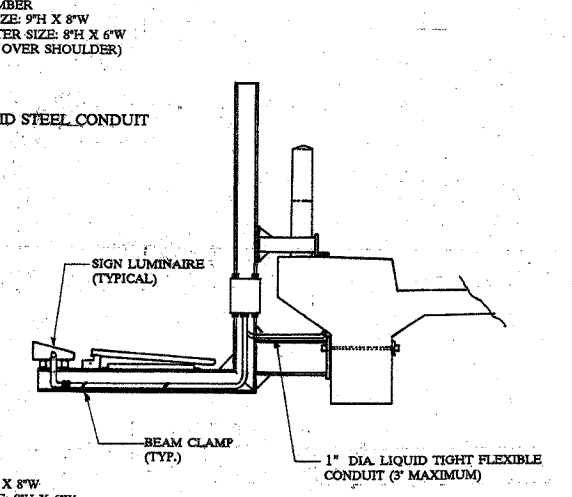
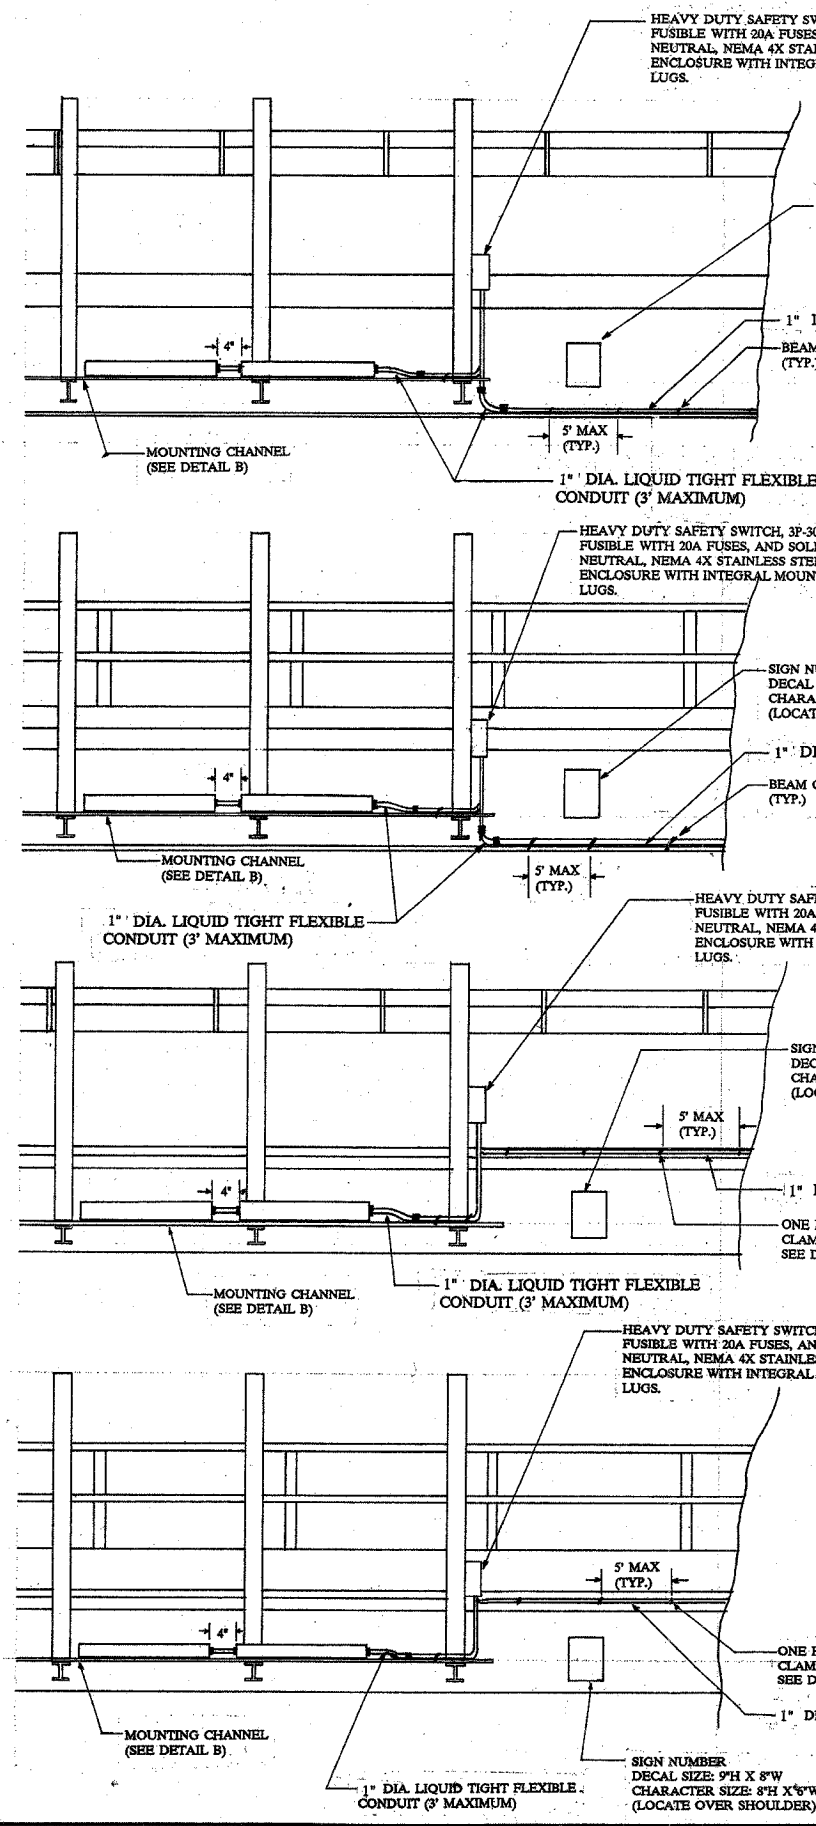


| | | | | |
|-----------------------|----------|------------------|--------------|-----------|
| F. A. STATE | SECTION | COUNTY | TOTAL SHEETS | SHEET NO. |
| 101 | 209-091 | COOK | 476 | 409 |
| STA. | TO STA. | | | |
| FED. ROAD DIST. NO. 7 | ILLINOIS | FED. AID PROJECT | | |

62583

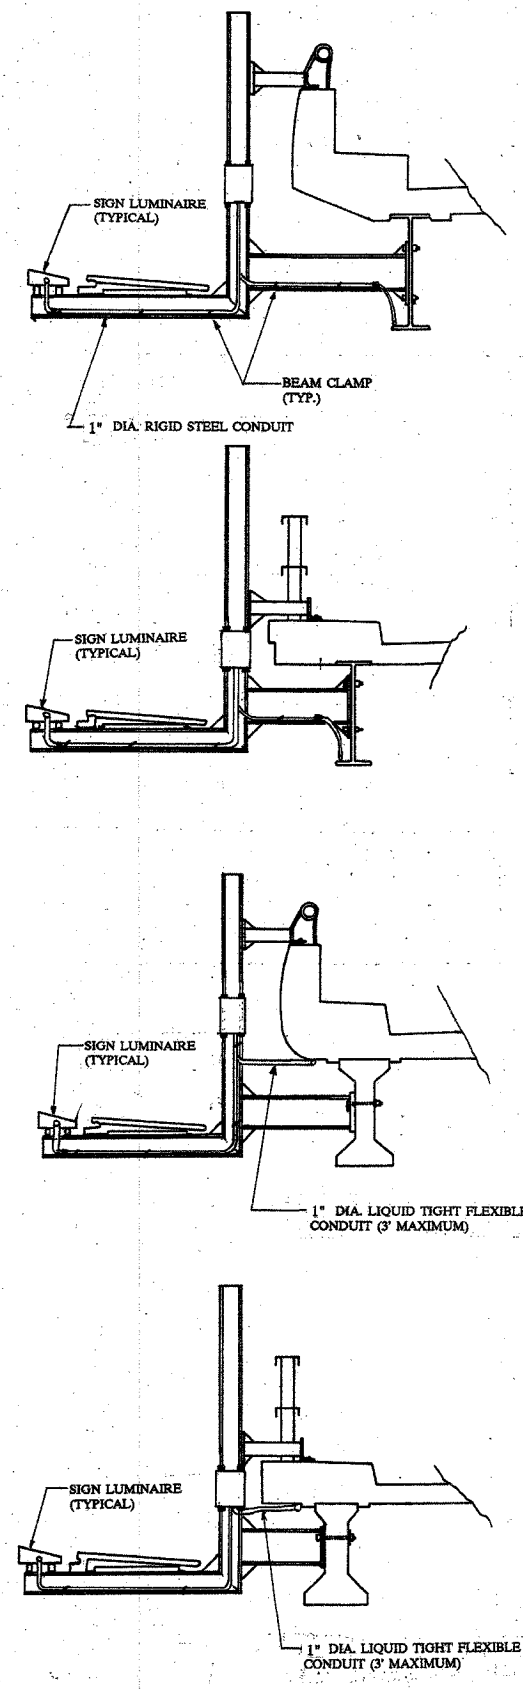

| REVISIONS | |
|-----------|------|
| NAME | DATE |
| | |
| | |
| | |
| | |

ILLINOIS DEPARTMENT OF TRANSPORTATION
ELECTRICAL CONNECTION
TO SIGN STRUCTURE

(BRIDGE TYPE)

SCALE: VERT. _____
HORIZ. _____
DATE _____ DRAWN BY _____
CHECKED BY _____