


SURVEYED
 GRADES CHECKED
 DIM. NOTED
 STRUCTURE NOTATIONS CIPED
 NO. _____
 PROFILE
 NOTE BOOK

F.A.I. RTE.	SECTION	COUNTY	TOTAL SHEETS	SHEET NO.
90/94	2003-031I	COOK	976	499
STA. 2200+00.00 TO STA. 2362+00.00		ILLINOIS FED. AID PROJECT		
FED. ROAD DIST. NO.		62583		

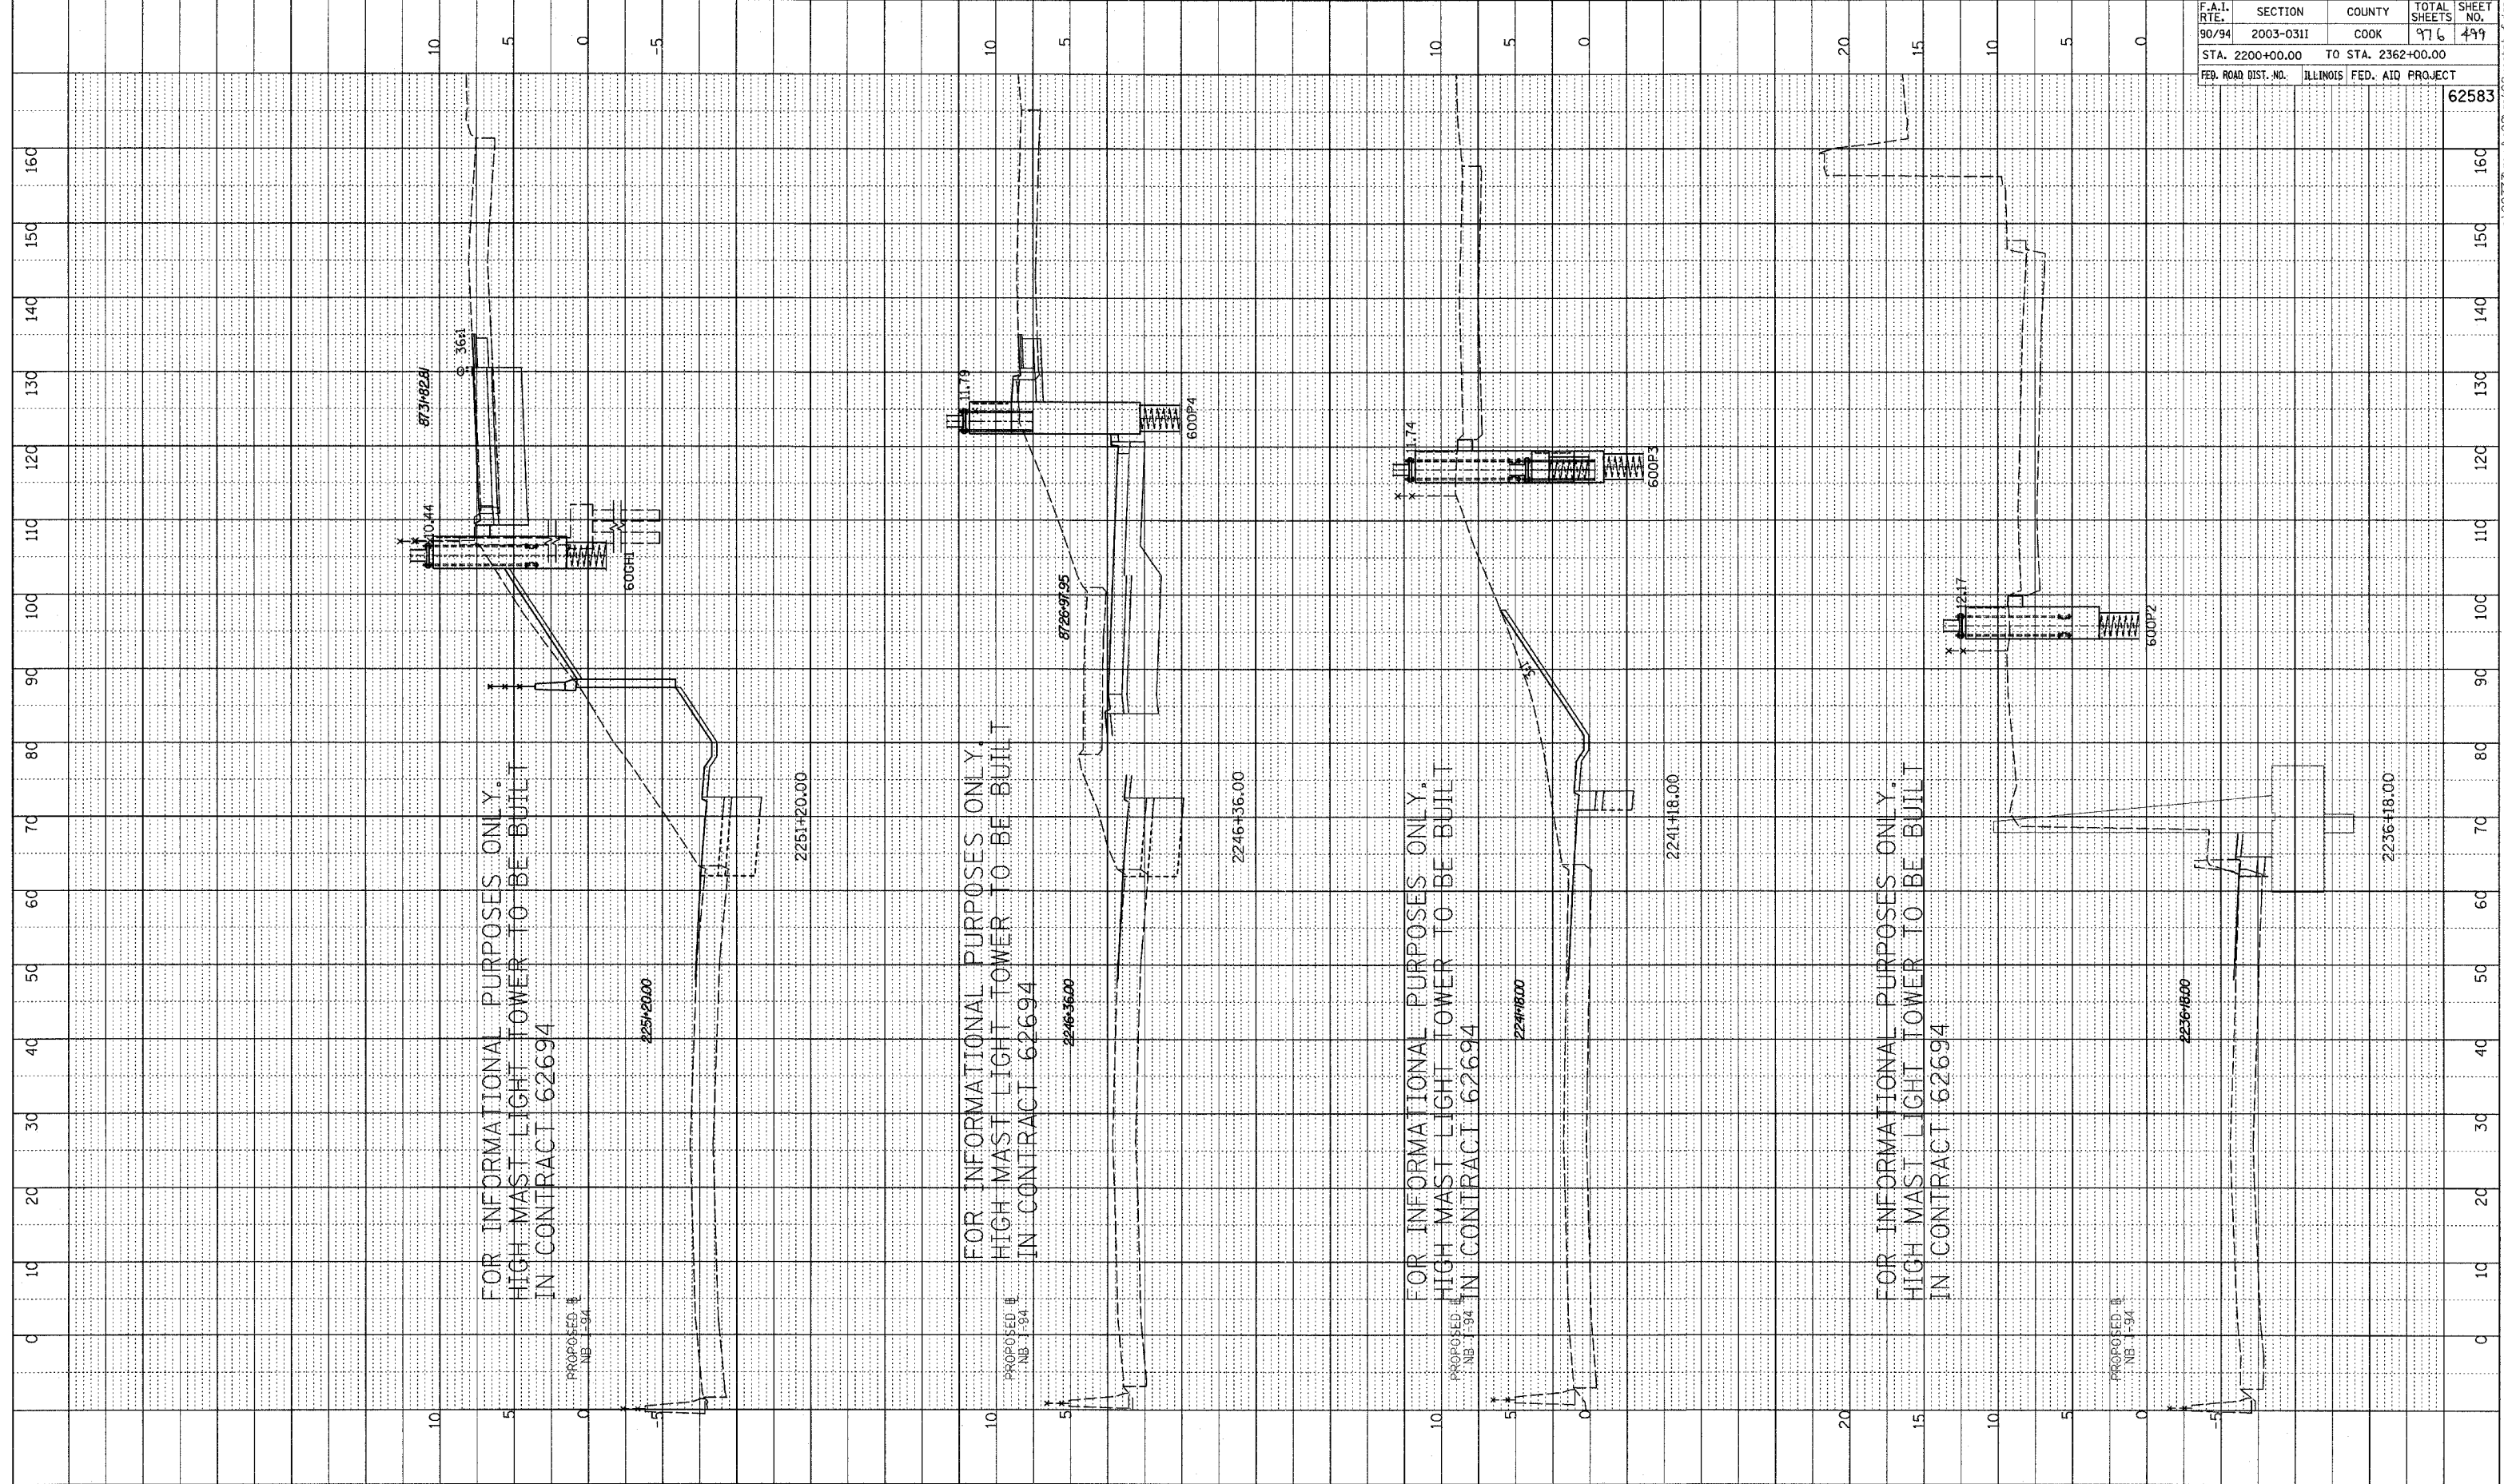



FOR INFORMATIONAL PURPOSES ONLY.
HIGH MAST LIGHT TOWER TO BE BUILT
IN CONTRACT 62694

FOR INFORMATIONAL PURPOSES ONLY.
HIGH MAST LIGHT TOWER TO BE BUILT
IN CONTRACT 62694

FOR INFORMATIONAL PURPOSES ONLY.
HIGH MAST LIGHT TOWER TO BE BUILT
IN CONTRACT 62694

FOR INFORMATIONAL PURPOSES ONLY.
HIGH MAST LIGHT TOWER TO BE BUILT
IN CONTRACT 62694

TYLINT INTERNATIONAL

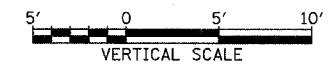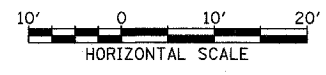

NB I-94 (DAN RYAN EXPRESSWAY)
STA. 2236+18 TO 2251+20

PA023737road\022\gk02\ssmb_1.dgn